



BURTON STREET, STA 106+18

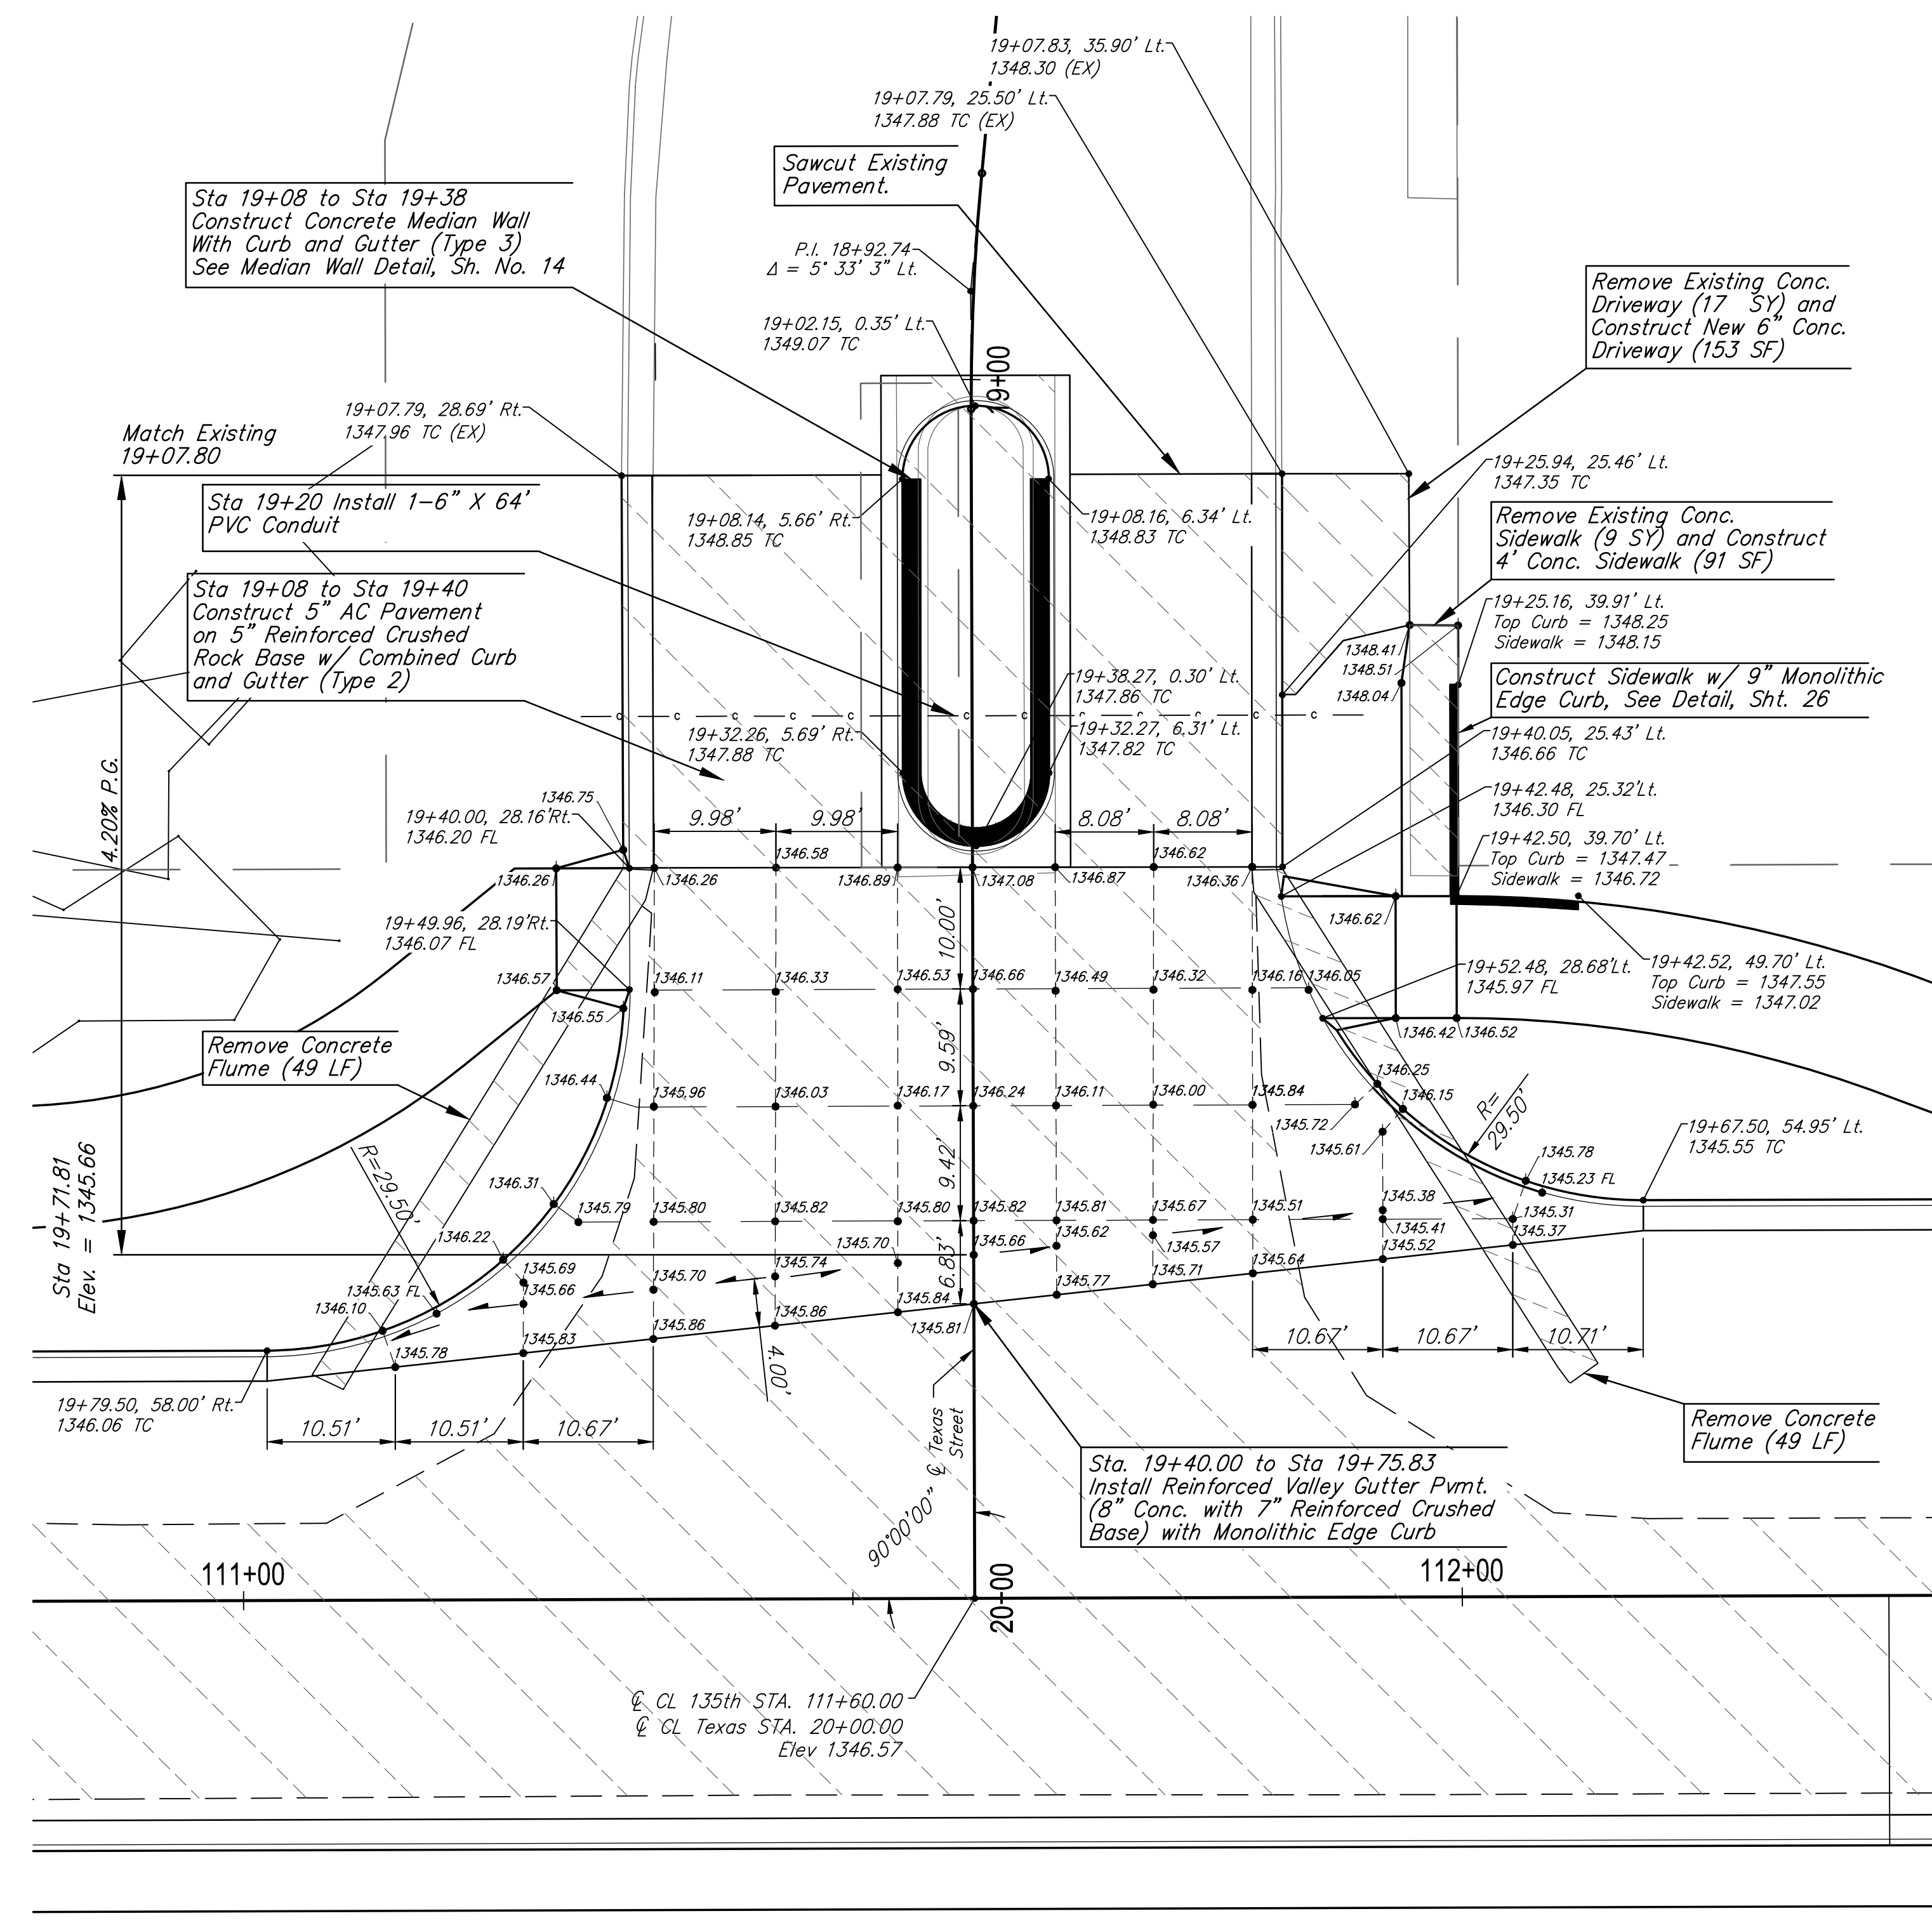


TEXAS STREET, STA 111+60

**CAUTION:**  
Entry Monument to Remain. Any damage shall be repaired at the Contractor's Expense.

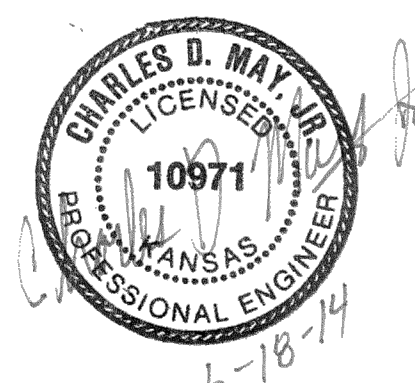

**Note:**  
See 135th St. Plan Sheets for Existing Utilities

Removal of Exist. Pavement

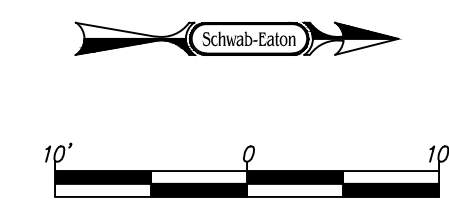

CITY OF WICHITA

SIDE ROAD PLAN  
BURTON STREET, TEXAS STREET

**Schwab Eaton**  
8615 W. Frazier Lane, Suite 2  
Wichita, KS 67212  
Phone: 316-722-4472

DESIGNED ABS	DRAWN PLM	SCALE 1"=10'	SHEET NO. 16
CHECKED ABS/CDM	DATE 12/13		