



ROLLING HILLS STREET,
STA 136+17



HARDTNER STREET, STA 141+26

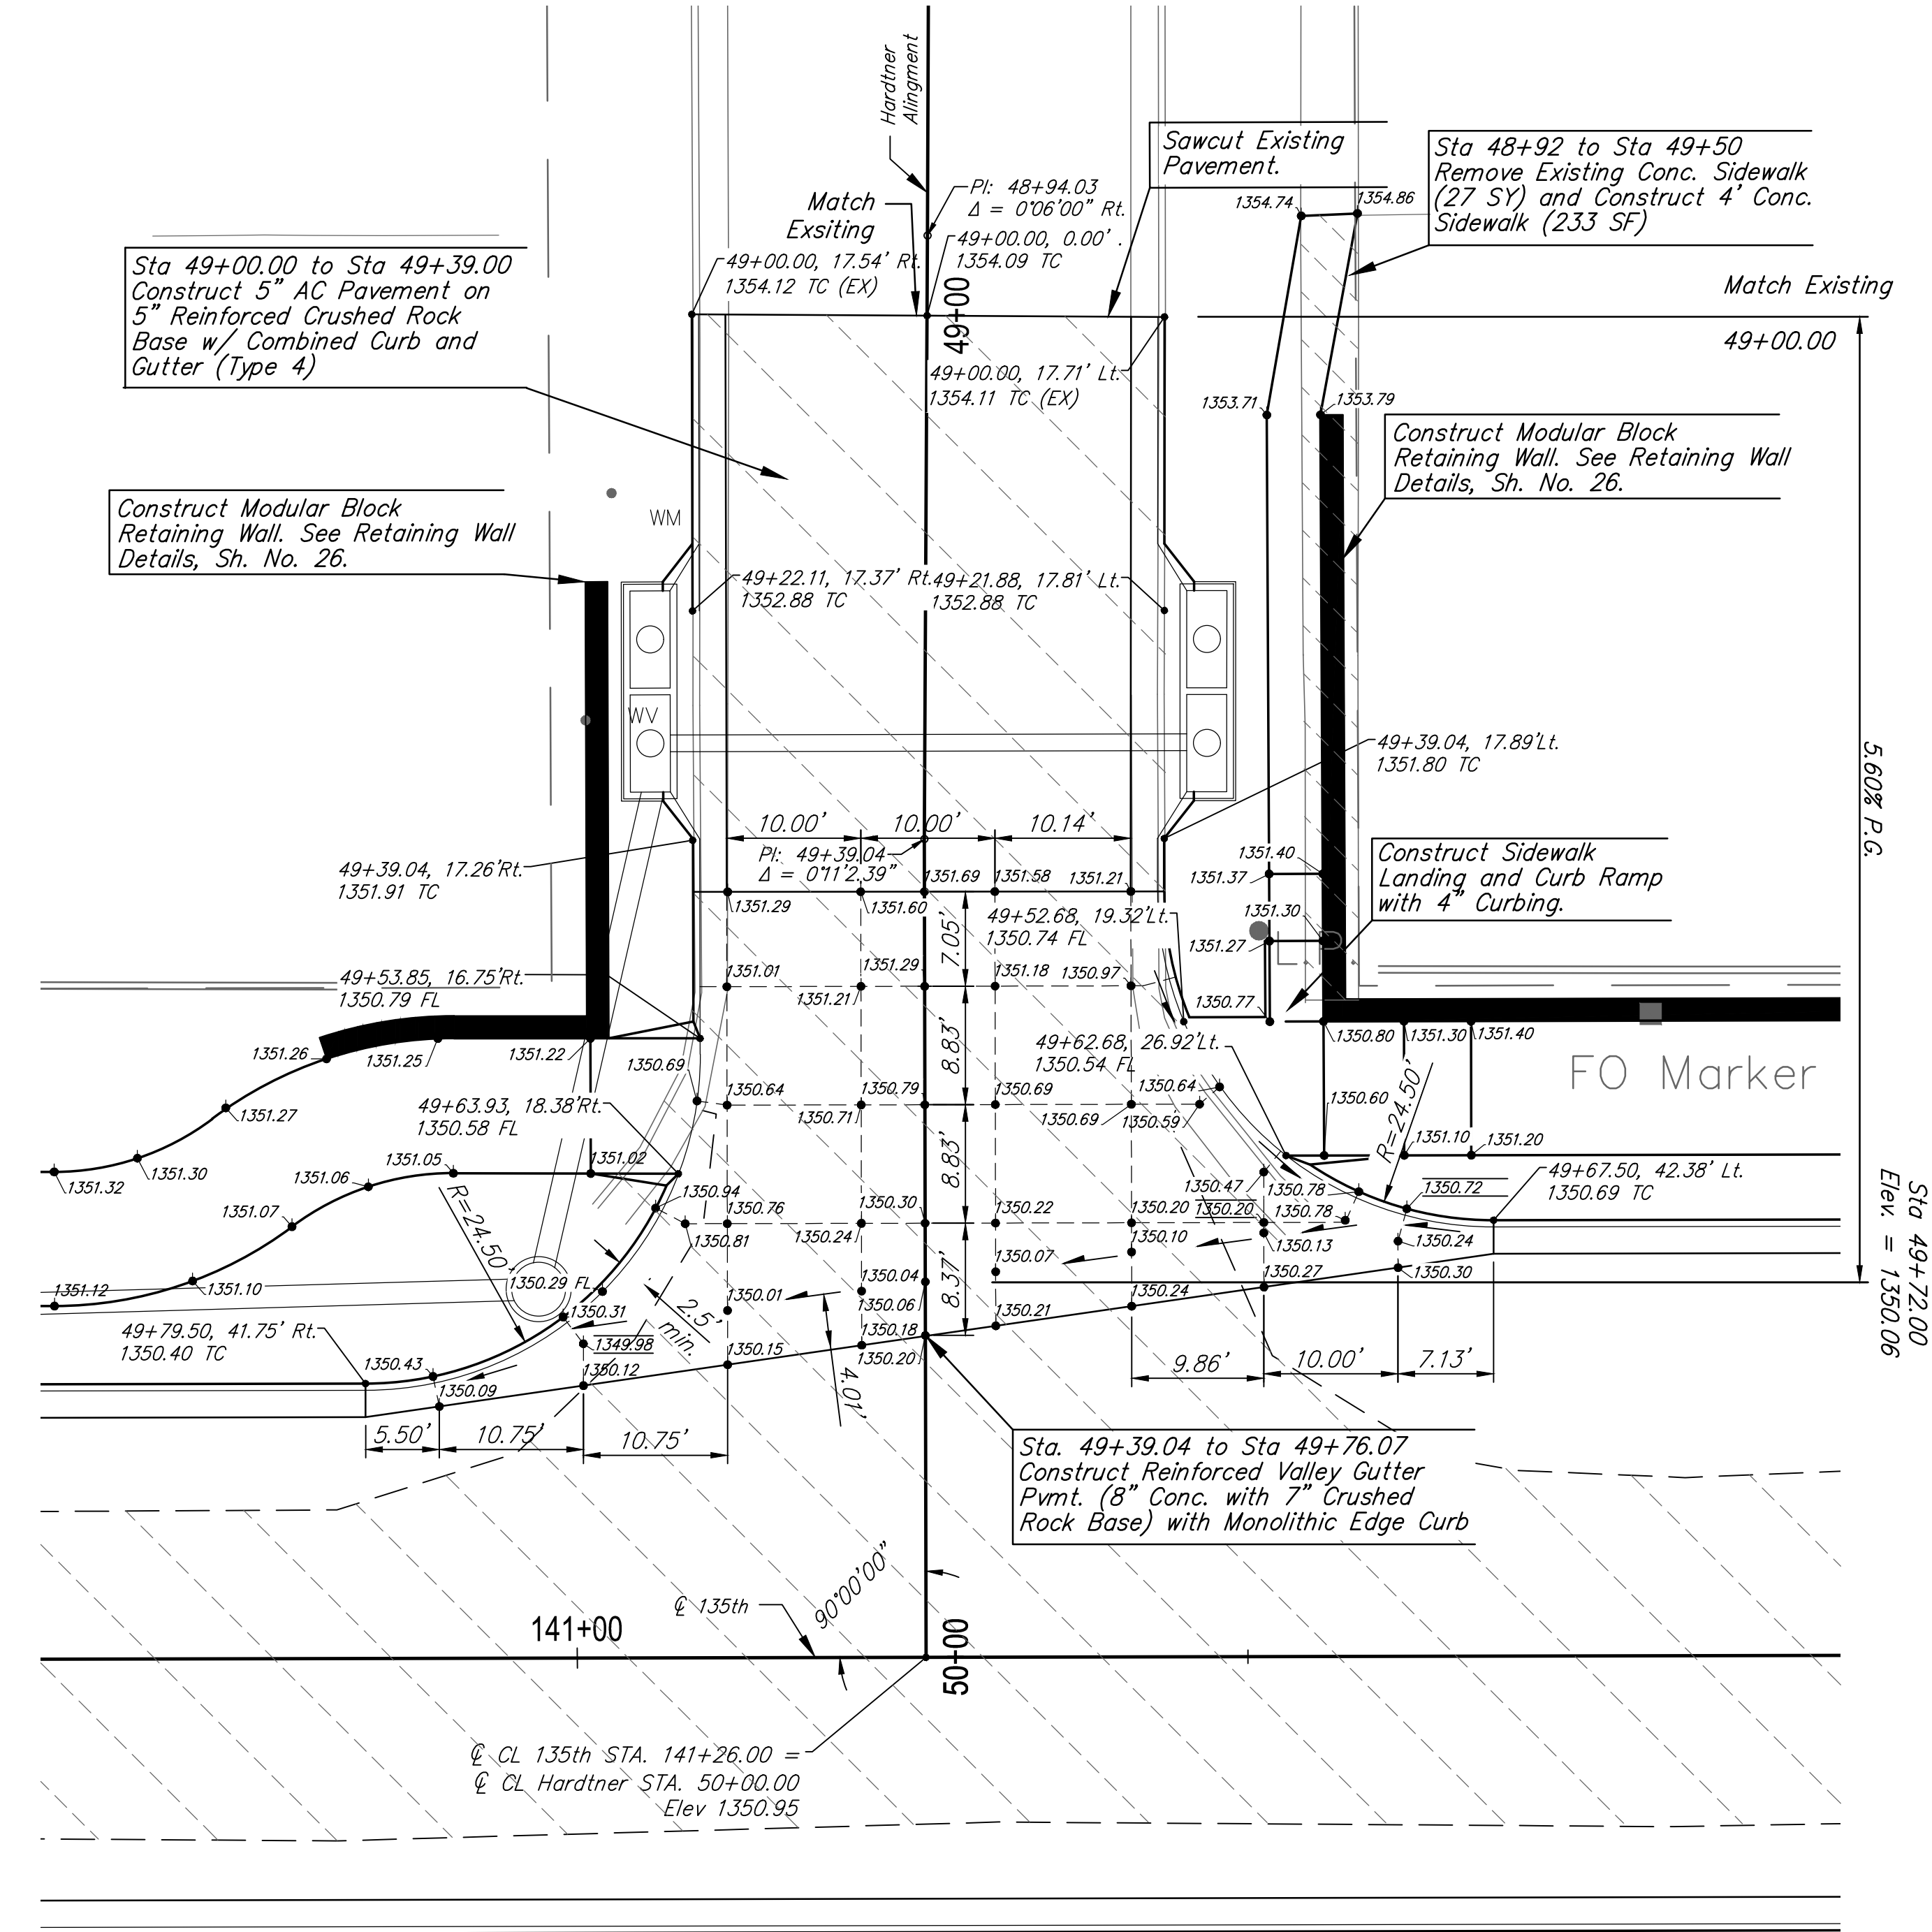

Note:
See 135th St. Plan Sheets
for Existing Utilities

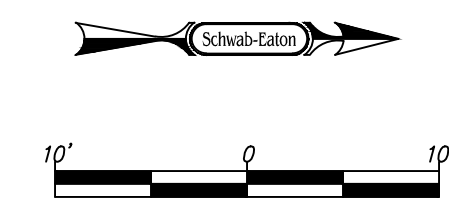

CITY OF WICHITA			
SIDE ROAD PLAN ROLLING HILLS STREET HARDTNER STREET			
		8615 W. Frazier Lane, Suite 2 Wichita, KS 67212 Phone: 316-722-4472	
DESIGNED ABS	DRAWN PLM	SCALE 1"=10'	SHEET NO. 18
CHECKED ABS/CDM	DATE 12/13		