

CONTROL POINTS TABLE


Point	Northing	Easting	Station	Offset	Side	Description
1	2615.14	4881.67	100+00.00	0.00		Begin Align./Sec. Corner
2	5254.46	4873.45	126+39.33	0.00		PI/Quarter Corner
3	7898.36	4867.81	152+83.24	0.00		End Align./Sec. Corner
4	3233.14	4879.74	106+18.00	0.00		CL Burton
5	3233.45	4979.74	9+00.00	0.00		CL Burton
6	3775.14	4878.06	111+60.00	0.00		CL Texas
7	3774.80	4770.79	18+92.74	0.00		PI Texas
8	4108.37	4877.02	114+93.23	0.00		CL Douglas
9	4108.68	4977.02	9+00.00	0.00		CL Douglas
10	5959.13	4871.94	133+44.00	0.00		CL Highland Springs
11	5959.00	4810.94	29+39.00	0.00		PI Highland Springs
12	5957.84	4721.95	28+50.00	0.00		CL Highland Springs
13	6232.13	4871.36	136+17.00	0.00		CL Rolling Hills
14	6232.34	4971.36	39+00.00	0.00		CL Rolling Hills
15	6741.13	4870.28	141+26.00	0.00		CL Hardtner
16	6741.00	4809.28	49+39.04	0.00		PI Hardtner
17	6741.24	4764.27	48+94.03	0.00		PI Hardtner
18	4135.91	4939.23	115+20.58	62.30	Rt.	Bench Mark #8
19	3218.77	4931.59	106+03.47	51.80	Rt.	Bench Mark #8
20	3775.30	4816.43	111+60.36	61.63	Lt.	Bench Mark #7
21	7623.48	6316.91	150+05.27	1448.51	Rt.	Bench Mark #10
22	2847.26	4832.78	102+32.27	48.17	Lt.	Bench Mark #9

135th STREET PAVING POINTS TABLE


Point	Northing	Easting	Station	Offset	Side	Description
1000	2950.92	4841.16	103+35.90	39.47	Lt.	Back Curb
1001	2985.13	4907.02	103+69.90	26.50	Rt.	Back Curb
1002	2948.96	4847.75	103+33.92	32.88	Lt.	Lip Gutter
1003	2963.92	4902.76	103+48.71	22.18	Rt.	Lip Gutter
1004	3011.22	4904.44	103+96.00	24.00	Rt.	Edge Asphalt
1005	3011.60	4906.94	103+96.37	26.50	Rt.	Back Curb
1006	3189.14	4906.38	9+73.50	48.08	Lt.	Back Curb
1007	3218.73	4935.79	9+44.00	14.58	Lt.	Back Curb
1008	3189.23	4935.88	105+73.92	56.00	Rt.	Radius Point
1009	3218.81	4959.79	9+20.00	14.58	Lt.	Back Curb
1010	3247.81	4959.70	9+20.00	14.42	Rt.	Back Curb
1011	3247.73	4935.70	9+44.00	14.42	Rt.	Back Curb
1012	3270.36	4897.64	9+82.00	37.16	Rt.	Back Curb
1013	3282.75	4897.01	106+67.56	49.52	Rt.	Back Curb
1014	3277.20	4925.61	106+61.92	46.00	Rt.	Radius Point
1015	3365.13	4858.83	107+50.00	20.50	Lt.	Back Curb
1016	3365.16	4899.83	107+50.00	20.50	Rt.	Back Curb
1017	3430.15	4882.38	108+15.00	3.25	Rt.	Back Median Curb
1018	3430.13	4875.88	108+15.00	3.25	Lt.	Back Median Curb
1019	3564.15	4881.96	109+49.00	3.25	Rt.	Back Median Curb
1020	3564.13	4875.46	109+49.00	3.25	Lt.	Back Median Curb
1021	3717.07	4857.74	19+79.50	58.00	Rt.	Back Curb
1022	3737.27	4849.51	19+65.83	33.25	Rt.	Mid Point
1023	3746.22	4829.62	19+51.50	28.69	Rt.	Back Curb
1024	3716.88	4828.37	111+01.89	49.87	Lt.	Radius Point
1025	3746.15	4785.94	19+07.79	28.69	Rt.	Back Curb
1026	3800.34	4785.77	19+07.83	35.90	Lt.	Back Curb
1027	3800.38	4816.98	19+40.05	25.93	Lt.	Back Curb
1028	3815.59	4841.69	19+61.52	37.14	Lt.	Back Curb
1029	3829.99	4845.38	19+67.50	54.95	Lt.	Back Curb
1030	3829.90	4815.89	112+14.95	62.00	Lt.	Radius Point
1032	3773.54	4854.06	111+58.47	24.00	Lt.	Edge Concrete
1034	3769.23	4810.33	19+22.36	5.69	Rt.	Back Median Curb
1035	3775.24	4816.32	19+38.27	0.30	Lt.	Back Median Curb
1036	3781.23	4810.31	19+38.27	6.31	Lt.	Back Median Curb

135th STREET PAVING POINTS TABLE

Point	Northing	Easting	Station	Offset	Side	Description
1037	3769.19	4786.22	19+08.41	5.66	Rt.	Back Median Curb
1038	3775.18	4780.21	19+02.15	0.35	Lt.	Back Median Curb
1039	3781.19	4786.20	19+08.16	6.34	Lt.	Back Median Curb
1040	3921.21	4898.10	113+06.00	20.50	Rt.	Back Curb
1041	4021.24	4909.78	114+06.00	32.50	Rt.	Back Curb
1042	3880.13	4845.23	112+65.00	32.50	Lt.	Back Curb
1043	4034.74	4855.34	114+19.99	21.88	Lt.	Back Curb
1044	4056.69	4856.68	114+41.62	20.50	Lt.	Back Curb
1045	4055.08	4859.18	114+40.00	18.00	Lt.	Lip Curb
1046	4061.24	4909.66	59+67.50	43.25	Lt.	Back Curb
1047	4090.81	4938.07	59+39.00	17.79	Lt.	Back Curb
1048	4083.11	4919.26	59+57.84	25.39	Lt.	Mid Point
1049	4061.33	4939.16	114+46.00	61.99	Rt.	Radius Point
1050	4126.20	4937.96	59+39.00	17.64	Rt.	Back Curb
1051	4137.37	4903.73	59+73.20	28.92	Rt.	Back Curb
1052	4155.21	4897.37	59+79.50	46.77	Rt.	Back Curb
1054	4108.22	4901.01	114+93.00	24.00	Rt.	Edge Concrete
1056	4429.44	4846.02	118+14.40	30.00	Lt.	Edge Concrete
1057	4444.78	4845.99	118+29.74	29.98	Lt.	Edge Concrete
1058	4444.68	4825.98	118+29.70	50.00	Lt.	Edge Concrete
1059	4429.38	4826.03	118+14.40	50.00	Lt.	Edge Concrete
1060	4424.91	4801.04	118+10.01	75.00	Lt.	Edge Concrete
1061	4440.26	4800.99	118+25.36	75.00	Lt.	Edge Concrete
1062	4480.25	4896.36	118+65.00	20.50	Rt.	Back Curb
1063	4480.12	4855.36	118+65.00	20.50	Lt.	Back Curb
1064	4640.23	4889.86	120+25.00	14.50	Rt.	Back Curb
1065	4640.15	4860.86	120+25.00	14.50	Lt.	Back Curb
1066	4959.19	4888.87	123+44.00	14.50	Rt.	Back Curb
1067	4959.08	4859.87	123+44.00	14.50	Lt.	Back Curb
1068	5254.50	4887.95	126+39.33	14.50	Rt.	Back Curb
1069	5254.42	4858.95	126+39.33	14.50	Lt.	Back Curb
1070	5545.16	4887.33	129+30.00	14.50	Rt.	Back Curb
1071	5545.10	4858.33	129+30.00	14.50	Lt.	Back Curb
1072	5709.18	4892.98	130+94.00	20.50	Rt.	Back Curb
1073	5721.17	4892.95	131+06.00	20.50	Rt.	Back Curb

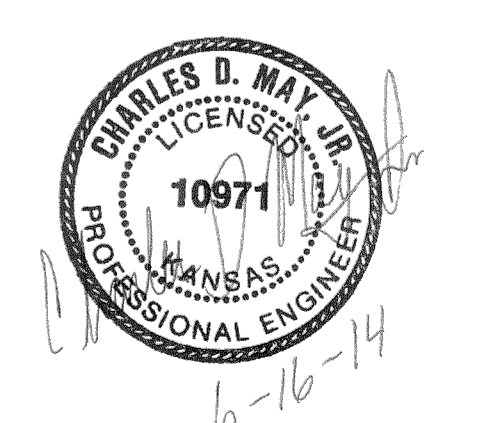

See Sh. No. 21 for Sidewalk Points Table

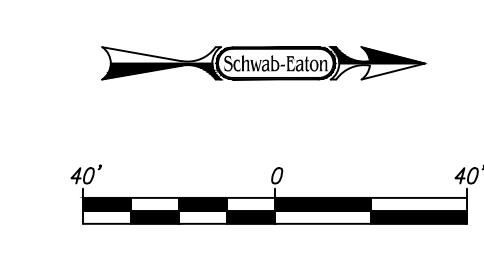

CITY OF WICHITA

PAVING BUBBLE MAP

Schwab Eaton 8615 W. Frazier Lane, Suite 2
Wichita, KS 67212
Phone: 316-722-4472

DESIGNED	ABS	DRAWN	JAG	SCALE	SHEET NO.
CHECKED	ABS/CDM	DATE	02/14	1"=40'	19