


TYPICAL SECTION - LANDSCAPED MEDIAN

Sta. 108+15 to Sta. 109+49
 Sta. 138+17 to Sta. 139+26
 Sta. 142+77 to Sta. 143+91
 Sta. 146+13 to Sta. 149+55.5

△ 8'-6" from Sta. 146+13 to Sta. 148+56
 △ Varies from 8'-6" at Sta. 148+56 to 14'-0" at Sta. 149+30
 △ 14'-0" from Sta. 149+30 to Sta. 149+55.50

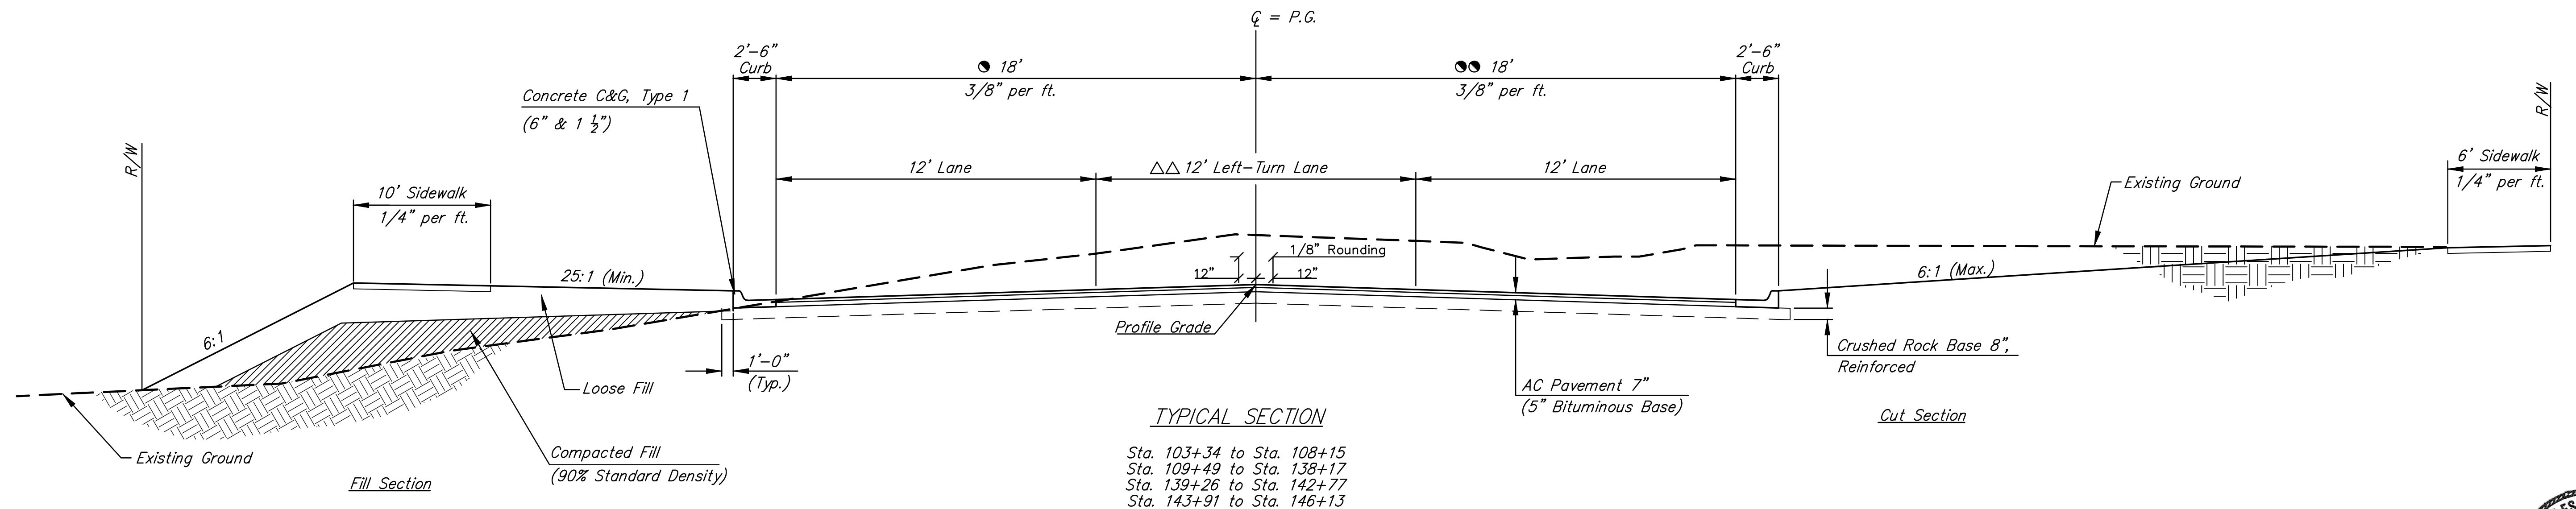


TYPICAL SECTION

Sta. 103+34 to Sta. 108+15
 Sta. 109+49 to Sta. 138+17
 Sta. 139+26 to Sta. 142+77
 Sta. 143+91 to Sta. 146+13

● 32.88' at Sta. 103+34 to Sta. 103+54
 Varies from 32.88' at Sta. 103+54 to 18' at Sta. 107+50
 Varies from 18' at Sta. 111+02 to 30' at Sta. 112+15
 30' from Sta. 112+15 to Sta. 112+65
 Varies from 30' at Sta. 112+65 to 18' at Sta. 114+40
 Varies from 18' at Sta. 118+65 to 12' at Sta. 120+25
 12' from Sta. 120+25 to Sta. 129+30
 Varies from 12' at Sta. 129+30 to 18' at Sta. 130+90
 Varies from 18' at Sta. 132+85.25 to 30' at Sta. 133+99.50
 30' from Sta. 133+99.50 to Sta. 134+50
 Varies from 30' at Sta. 134+50 to 18' at Sta. 136+09
 Varies from 18' at Sta. 140+79.25 to 30' at Sta. 141+73
 30' from Sta. 141+73 to Sta. 142+25
 Varies from 30' at Sta. 142+25 to 18' at Sta. 143+85
 Varies from 18' at Sta. 145+87 to 30.75' at Sta. 149+30
 30.75' from Sta. 149+30 to Sta. 149+55.50

△△ Varies from 12' at Sta. 118+65 to 0' at Sta. 120+25
 0' from Sta. 120+25 to 129+30
 Varies from 0' at Sta. 129+30 to 12' at Sta. 130+90

●● 22.15' from Sta. 103+34 to Sta. 103+49
 Varies from 22.15' at Sta. 103+49 to 24' at Sta. 103+70
 24' from Sta. 103+70 to Sta. 105+73.92
 Varies from 24' at Sta. 105+73.92 to 14.75' at Sta. 106+63
 Varies from 14.75' at Sta. 106+63 to 18' at Sta. 107+50
 Varies from 18' at Sta. 113+06 to 30' at Sta. 114+06
 30' from Sta. 114+06 to Sta. 114+46
 Varies from 30' at Sta. 114+46 to 18' at Sta. 115+40
 Varies from 18' at Sta. 118+65 to 12' at Sta. 120+25
 12' from Sta. 120+25 to Sta. 129+30
 Varies from 12' at Sta. 129+30 to 18' at Sta. 130+90
 Varies from 18' at Sta. 134+65.35 to 30' at Sta. 135+30.5
 30' from Sta. 135+30 to Sta. 135+70.47
 Varies from 30' at Sta. 135+70.47 to 18' at Sta. 136+64.38
 Varies from 18' at Sta. 145+71 to 30.75' at Sta. 149+30
 30.75' from Sta. 149+30 to Sta. 149+55.50

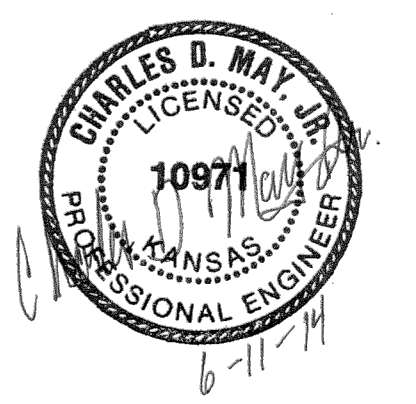

CITY OF WICHITA				
TYPICAL SECTIONS				
Schwab Eaton		8615 W. Frazier Lane, Suite 2 Wichita, KS 67212 Phone: 316-722-4472		
DESIGNED ABS	DRAWN AL/ES	SCALE No Scale	SHEET NO. 3	
CHECKED ABS/CDM	DATE 06/14			