
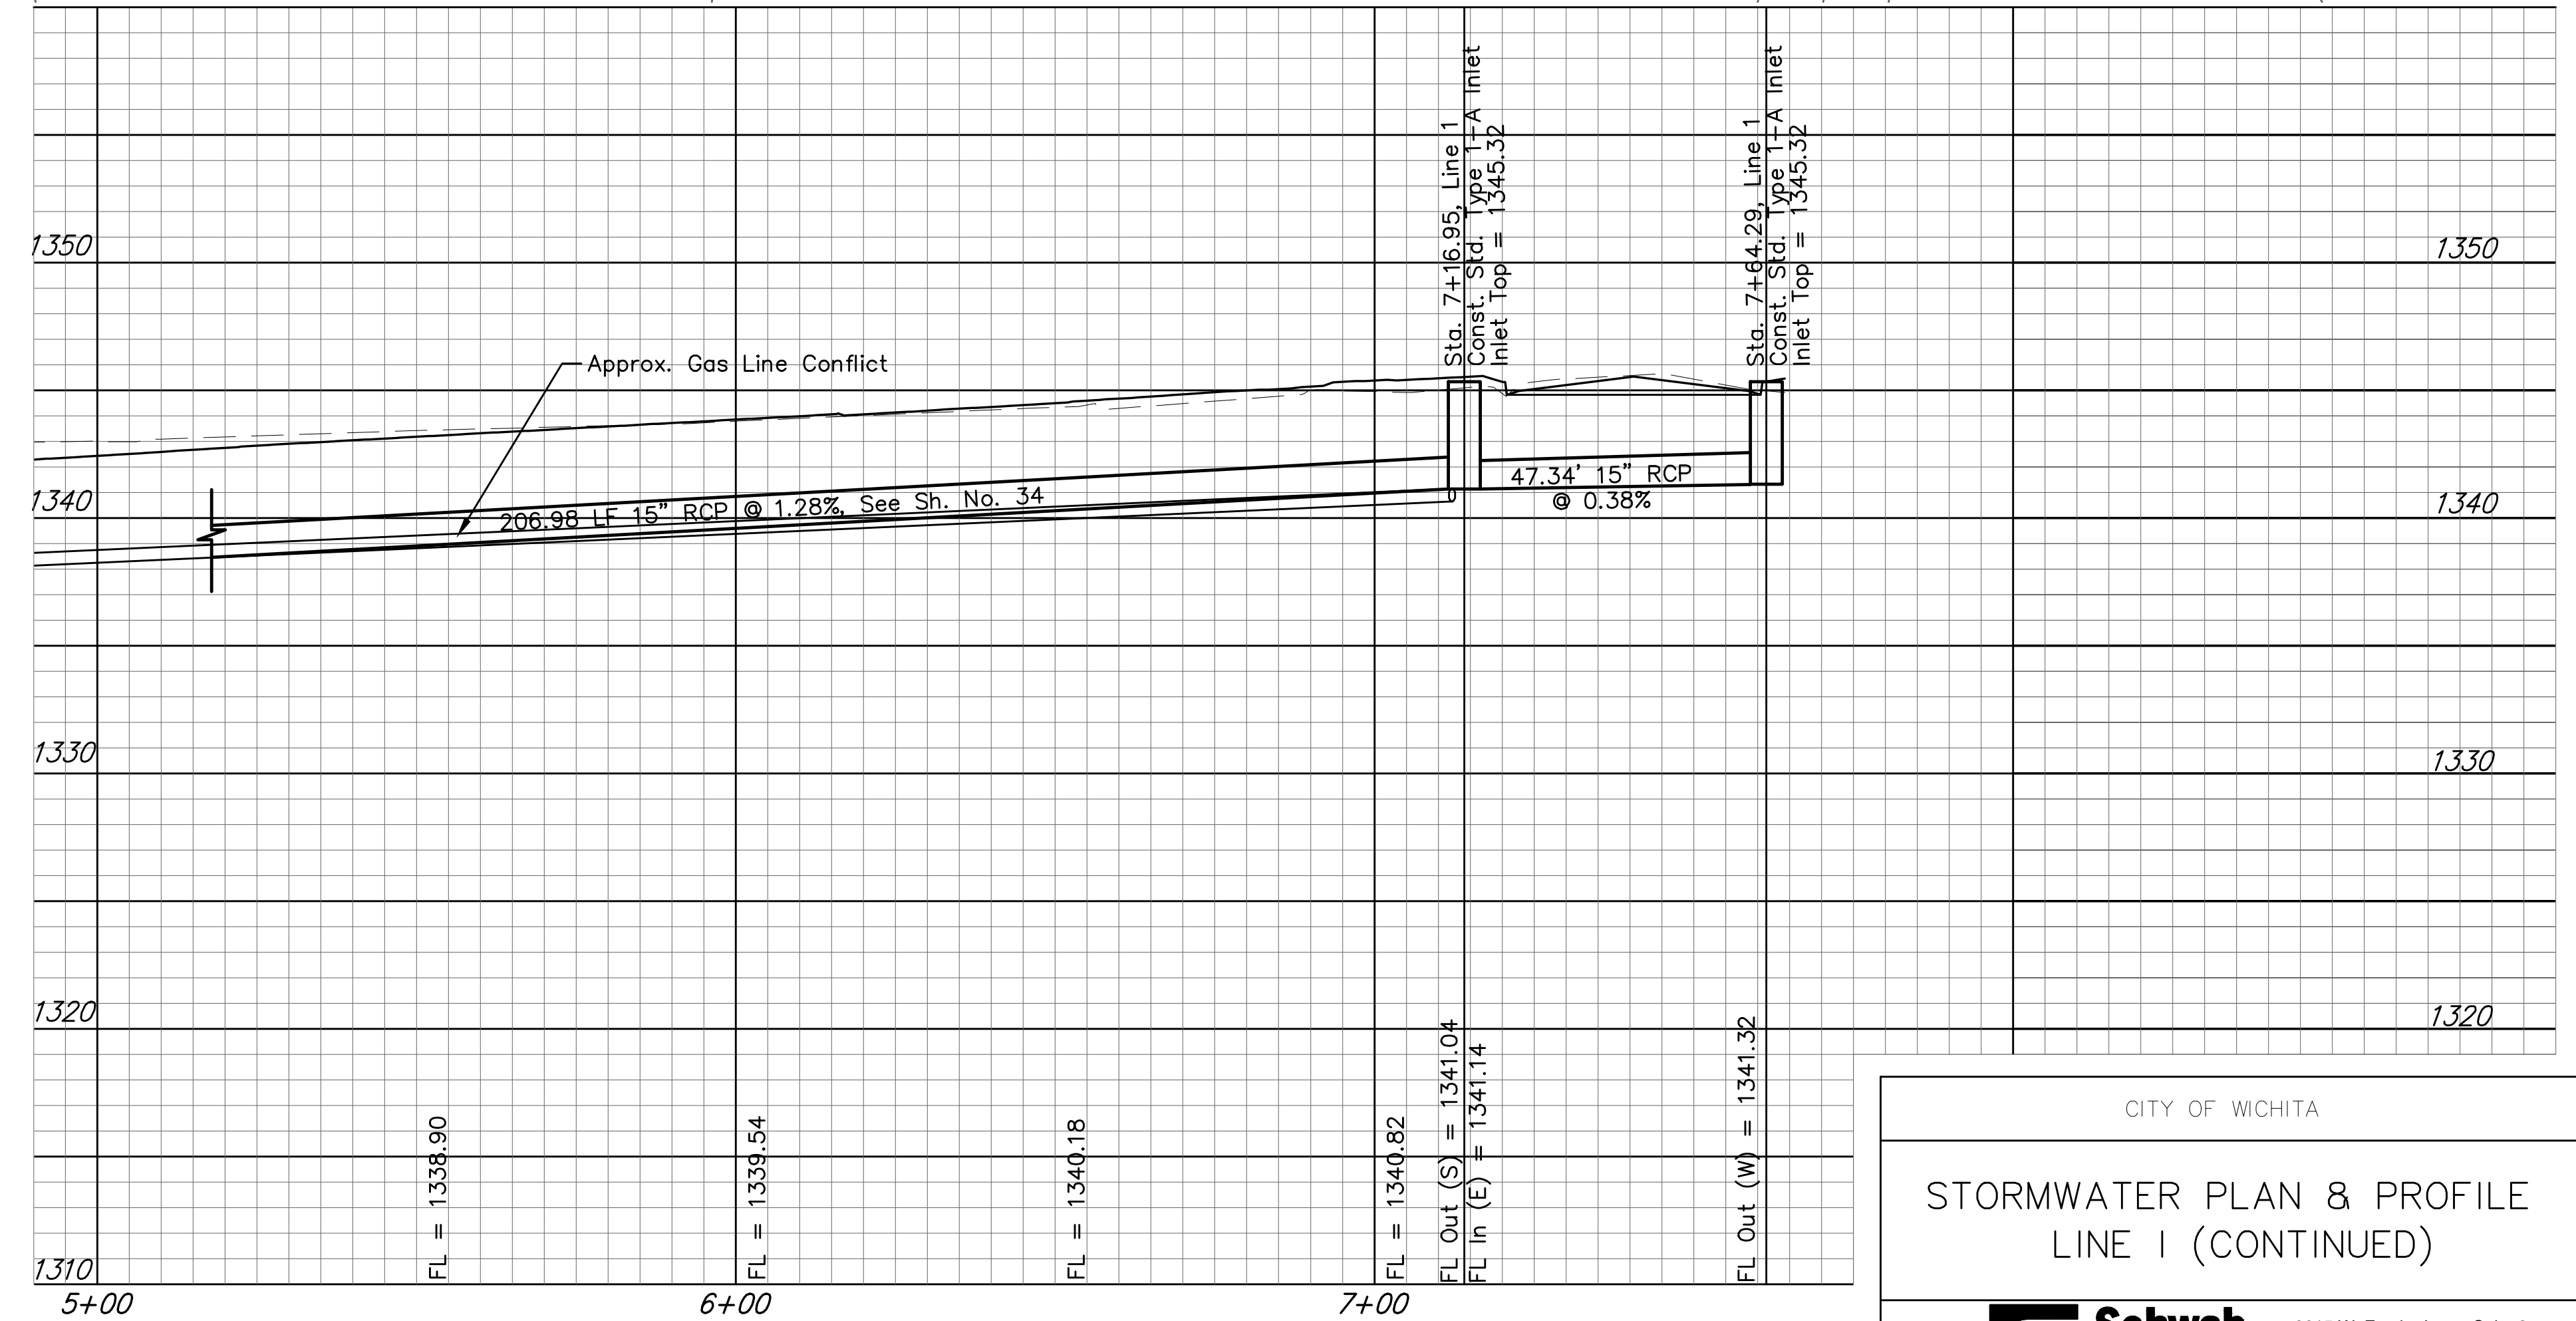


See Sh. No. 34 for Construction Details.

See Sh. No. 36 for Construction Details.

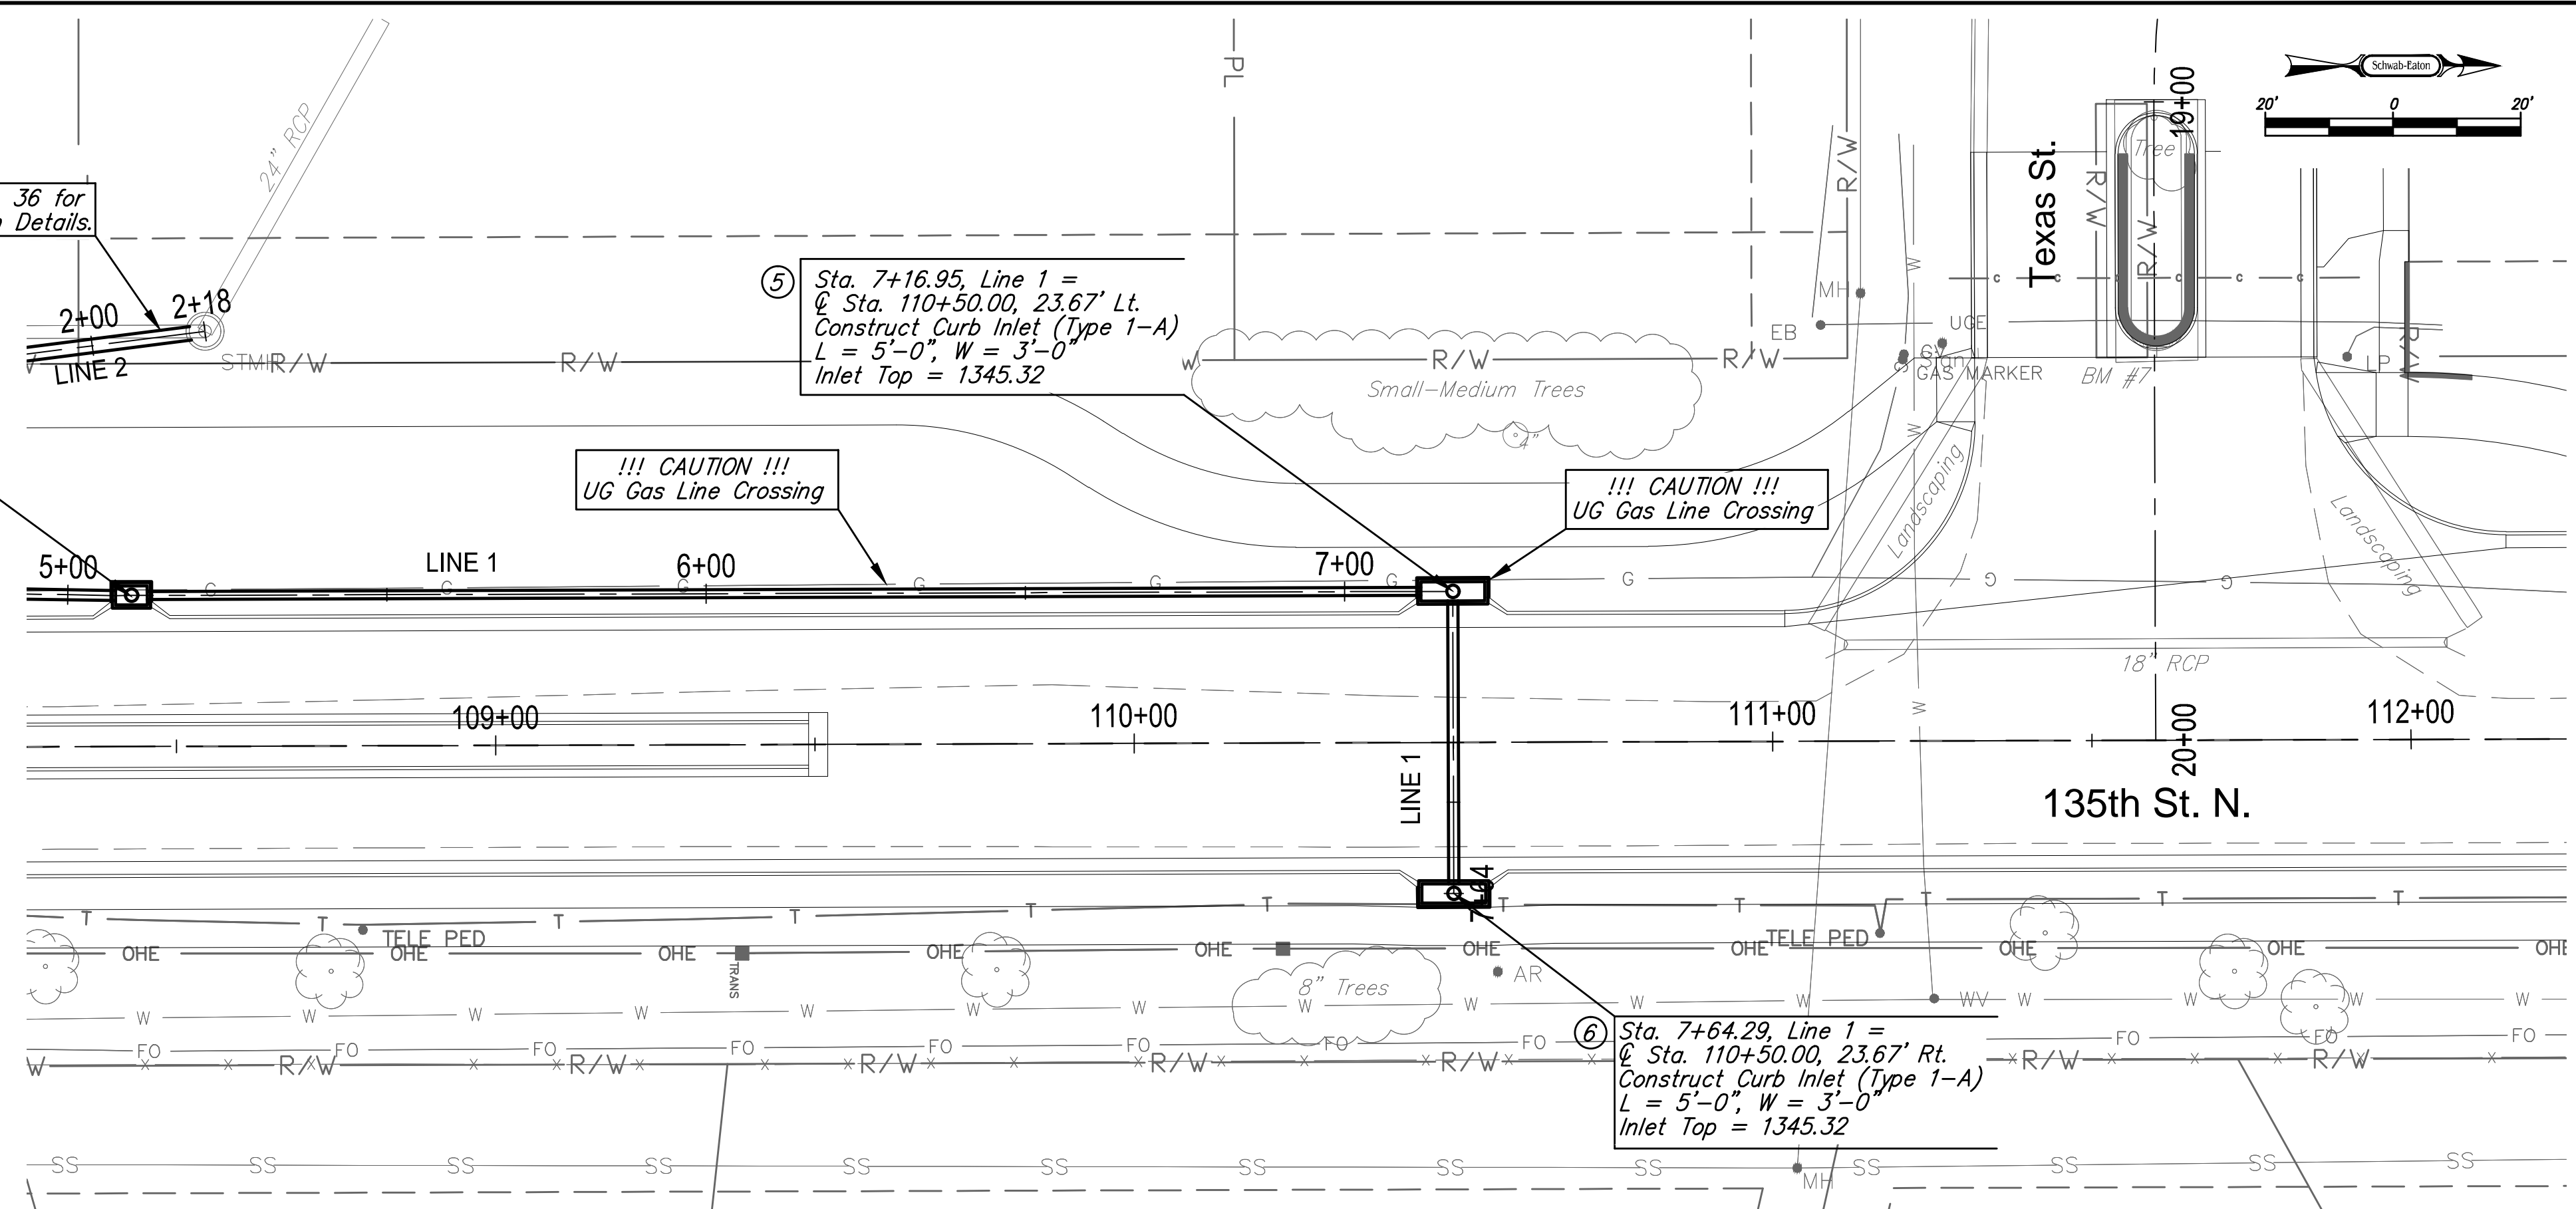

CITY OF WICHITA

**STORMWATER PLAN & PROFILE  
LINE 1 (CONTINUED)**

Schwab  
Eaton

8615 W. Frazier Lane, Suite 2  
Wichita, KS 67212  
Phone: 316-722-4472

DESIGNED	ABS	DRAWN	PM/JB	SCALE	SHEET NO.
CHECKED	ABS/CDM	DATE	02/14	1"=20'	35