

SW Cor., Sec. 24, T27S, R2W = P.O.T. Sta. 100+00 & 135th St.
 1. Found 3/4" Iron Pipe in thimble in intersection of Maple and 135th Street 66.95' N.E.
 2. "T" cut top of curb 69.20' S.E.
 3. "T" cut top of curb 92.55' S.W.
 4. "T" cut top of curb 91.70' N.W.

State Bank of Kingman
 Lot 2,
 Auburn Hills Commercial 2nd Add.

Neville Family Trust III
 Lot 3
 Auburn Hills Commercial Add.

S 1/4 Cor., Sec. 24, T27S, R2W

1. Found 3/4" Iron Pipe in thimble on West end of median island in Maple 48.70' S.
2. 60D Nail and washer in West face of power pole 46.65' N.
3. 60D Nail and washer in West face of power pole 42.80' N.E.
4. "T" cut on top of curb 42.80' N.E.
5. "T" cut on top of curb 47.35' S.E.

BM #9 - Top West Curb S. Side of Curb Inlet S. End 135th St. North of Maple, ϕ 135th St. Sta. 102+32.27, 48.17' Lt. Elev. = 1339.35



CONTRACTOR MUST NOTIFY THE FOLLOWING IN CASE OF EMERGENCY			
OWNER	CONTACT	TYPE	PHONE NO.
AT&T	Jason Edwards	Phone/Fiber	(316) 268-2008
Cox Communications	James Wallburn	Cable/Fiber	(316) 260-7195
Westar Energy (Distribution)	Ken McLemore	Power	(316) 261-6457
Westar Energy (Transmission)	Brian Jack	Power	(785) 575-8160
Kansas Gas Service	Tim Hamlin	Gas	(316) 832-3126
Black Hills Energy (BH)	Kelly Kraus	Gas	(316) 941-1654
Conoco Phillips	Gordon Stands	Gas	(316) 838-3411
Rose Rock Midstream Crude LP	Jim Zang	Crude Oil	(316) 315-0204
KPC Pipeline	John Amrein	Gas	(913) 208-8544
Conoco Phillips	Jim Noland	Gas	(913) 841-6161
City of Wichita Water	Greg Lolley	Water	(316) 858-7700
City of Wichita Sewer	LaDonna Lawrenz	San. Sewer	(316) 268-4329
City of Wichita Stormwater	Scott Lindebak	Storm Water	(316) 268-4545

Via Christi Riverside Med Ctr Inc
 Lot 1 Exc W 47.78 Ft
 Riverside Health System Add.

Bencor/Maple LP
 T.O.L. in SW 1/4
 Sec. 24-27-2W

S 1/4 Cor., Sec. 23, T27S, R2W

1. Found 3/4" Iron Pipe
2. Three Nails in Telephone Pole 97.41' W.S.W.
3. "T" Cut on Top of Curb at South End Median Island 61.40' N.
4. 60D Nail and Washer at Light Pole 50.30' S.E.
5. Centerline of Maple is Online

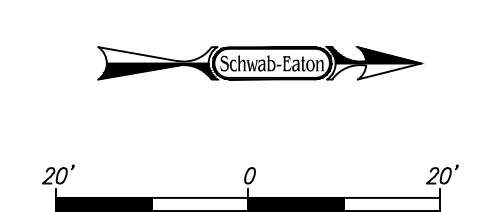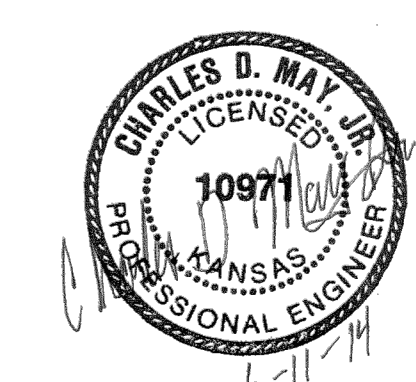

CITY OF WICHITA
 PLAN
 STA. 100+00 TO STA. 103+30

DESIGNED	ABS	DRAWN	AL/ES	SCALE	SHEET NO.
CHECKED	ABS/CDM	DATE	06/14	1"=20'	5

Schwab Eaton
 8615 W. Frazier Lane, Suite 2
 Wichita, KS 67212
 Phone: 316-722-4472

M:\Projects\05.W024.135th Maple to Central\DESIGN\CIVIL 3D\Plan Sheets\plan sheet.dwg, 6/11/2014 11:47:24 PM, DWG To PDF.pc3,1:1