
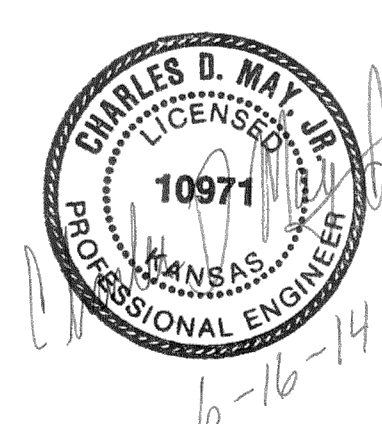


STORM SEWER POINTS TABLE

Point	Northing	Easting	Station	Offset	Side	Description
3032	5315.06	4857.15	127+00.00	16.17	Lt.	Curb Inlet
3033	5315.20	4889.49	127+00.00	16.17	Rt.	Curb Inlet
3034	5715.22	4894.63	131+00.00	22.17	Rt.	Curb Inlet
3035	5715.04	4850.29	131+00.00	22.17	Lt.	Curb Inlet
3036	5986.35	4799.85	133+71.37	72.03	Lt.	Curb Inlet
3037	6016.27	4837.65	134+01.21	34.17	Lt.	Curb Inlet
3038	6009.11	4894.01	133+93.94	22.17	Rt.	Curb Inlet
3039	6063.60	4898.52	134+48.41	26.80	Rt.	Hydroguard Manhole
3040	6073.35	4942.56	134+58.39	70.86	Rt.	End Section
3041	6214.98	4848.53	135+99.90	22.87	Lt.	Skewed Curb Inlet
3042	6215.09	4847.04	136+00.00	24.36	Lt.	Skewed Curb Inlet Center
3043	6415.09	4848.80	138+00.00	22.17	Lt.	Curb Inlet
3044	6415.18	4893.14	138+00.00	22.17	Rt.	Curb Inlet
3045	6580.09	4848.45	139+65.01	22.17	Lt.	Curb Inlet
3046	6580.09	4826.52	139+65.06	44.11	Lt.	Area Inlet
3047	6712.23	4842.83	140+97.16	27.51	Lt.	Junction Manhole
3048	6722.06	4798.26	141+07.08	72.06	Lt.	Curb Inlet
3049	6760.56	4798.23	141+45.59	72.00	Lt.	Curb Inlet
3050	7215.07	4845.11	146+00.00	24.15	Lt.	Skewed Curb Inlet Center
3051	7215.13	4846.61	146+00.05	22.66	Lt.	Skewed Curb Inlet
3052	7215.17	4893.96	146+00.00	24.70	Rt.	Skewed Curb Inlet Center
3053	7215.22	4892.47	146+00.05	23.20	Rt.	Skewed Curb Inlet
3054	7394.04	4898.44	147+78.85	29.56	Rt.	Skewed Curb Inlet
3055	7393.99	4899.93	147+78.80	31.05	Rt.	Skewed Curb Inlet Center
3056	7562.21	4903.45	149+47.01	34.92	Rt.	Curb Inlet
3057	7575.28	4905.14	149+60.08	36.64	Rt.	Connect to Existing Manhole
3058	7562.06	4833.61	149+47.01	34.92	Lt.	Curb Inlet
3061	5514.987	4856.721	129+00.00	16.17	Lt.	Curb Inlet
3062	6470.084	4848.68	138+55.00	22.17	Lt.	Curb Inlet
3063	6525.08	4848.565	139+10.00	22.17	Lt.	Curb Inlet
3064	5987.06	4777.617	133+72.13	94.27	Lt.	Skewed Curb Inlet Center
3065	5985.57	4777.691	133+70.64	94.20	Lt.	Skewed Curb Inlet
3066	6073.58	4898.496	134+58.39	26.80	Rt.	Junction Manhole
3067	6083.62	4898.474	134+68.43	26.80	Rt.	Hydroguard Manhole

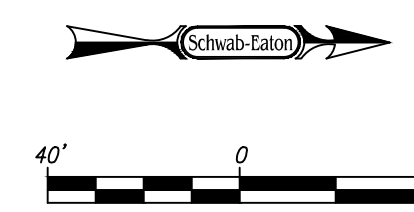

CITY OF WICHITA

STORM SEWER BUBBLE MAP



8615 W. Frazier Lane, Suite 2
Wichita, KS 67212
Phone: 316-722-4472

DESIGNED ABS	DRAWN JG/PM	SCALE 1"=40'	SHEET NO. 51
CHECKED ABS/CDM	DATE 02/14		