
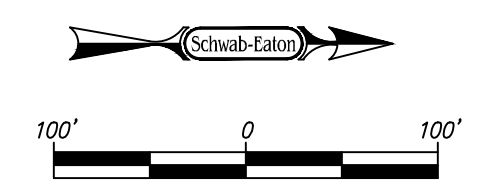
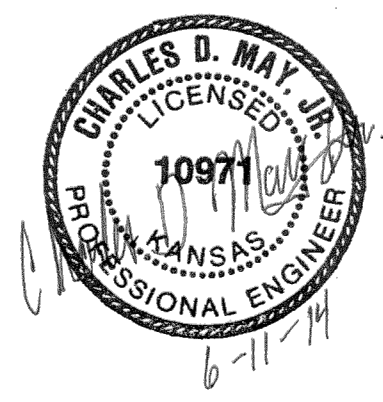


Maple Street

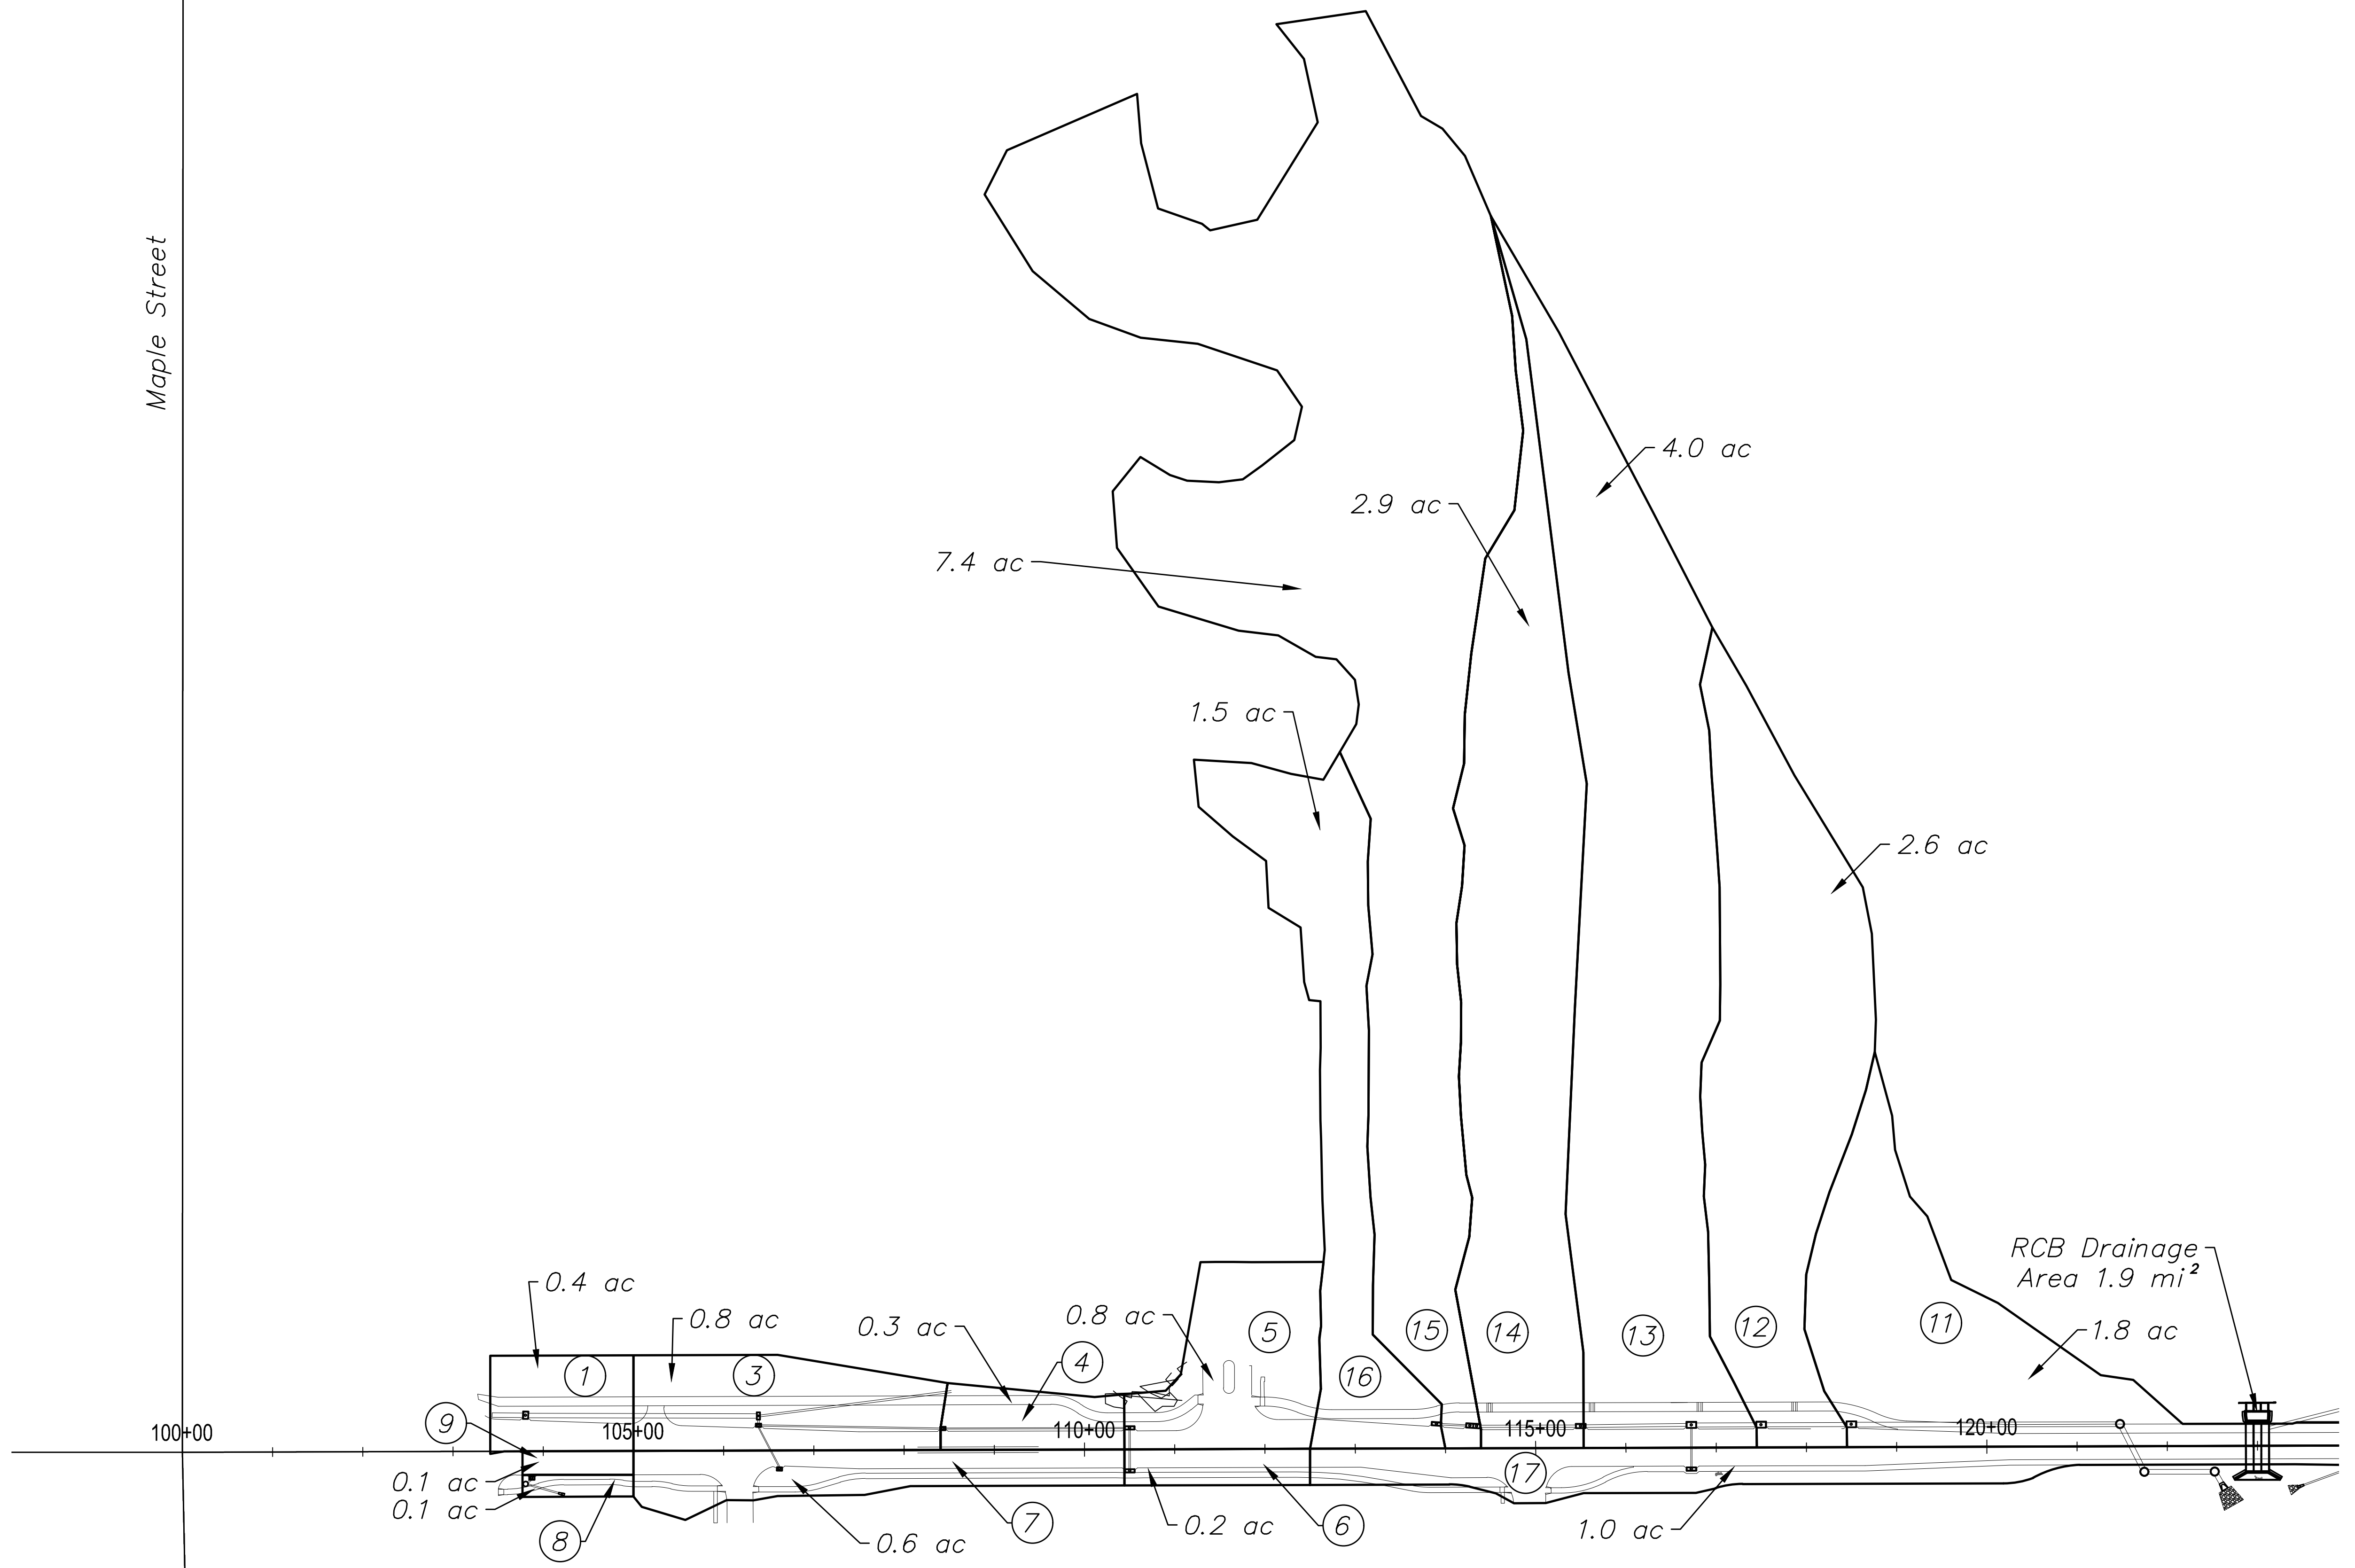

CITY OF WICHITA

DRAINAGE MAP

**Schwab Eaton** 8615 W. Frazier Lane, Suite 2  
Wichita, KS 67212  
Phone: 316-722-4472

DESIGNED	ABS	DRAWN	PLM	SCALE	SHEET NO.
CHECKED	ABS/CDM	DATE	04/14	1"=100'	91