
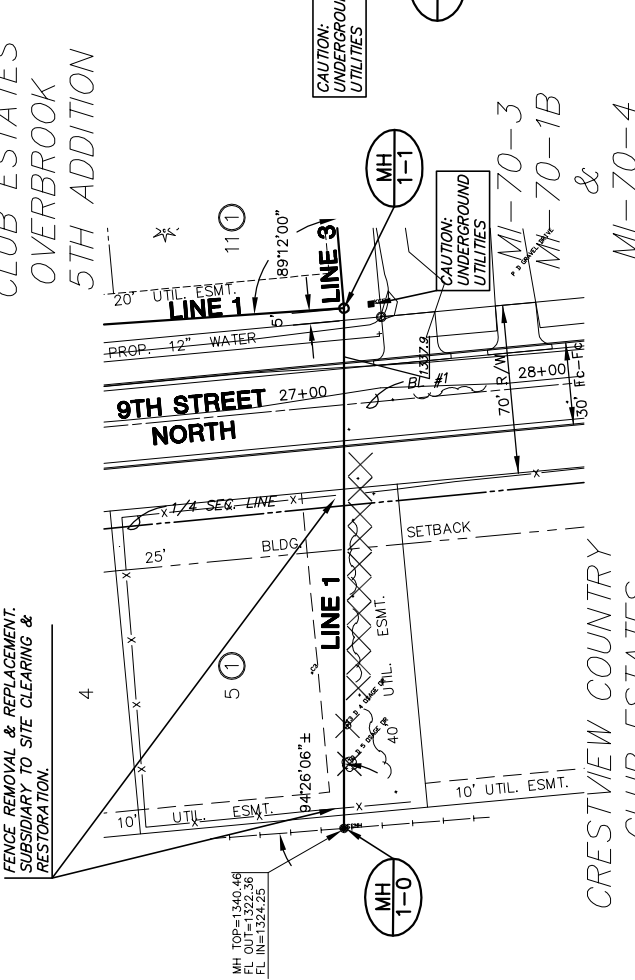
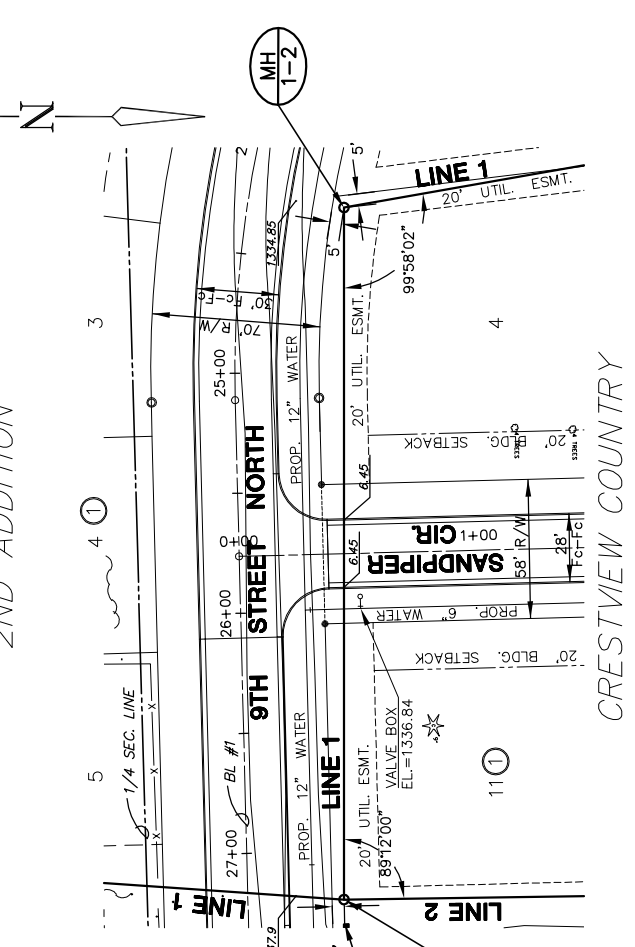


CRESTVIEW COUNTRY CLUB ESTATES OVERBROOK 2ND ADDITION

CRESTVIEW COUNTRY CLUB ESTATES OVERBROOK 5TH ADDITION

CRESTVIEW COUNTRY CLUB ESTATES OVERBROOK 5TH ADDITION

CRESTVIEW COUNTRY CLUB ESTATES OVERBROOK 2ND ADDITION

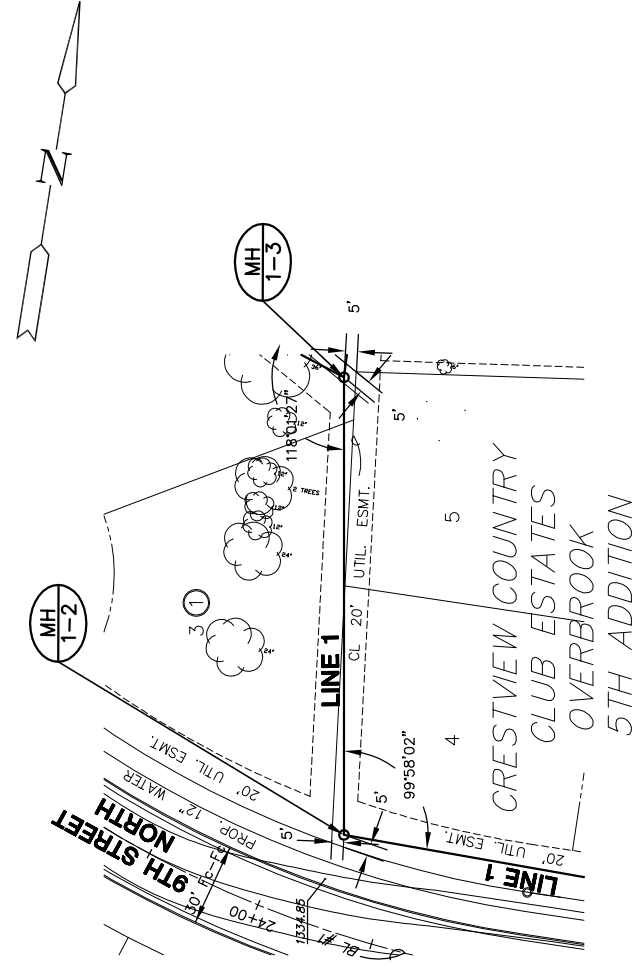

NOTE: CONTRACTOR SHALL VERIFY LOCATION & DEPTH OF EXISTING UTILITIES BEFORE CONSTRUCTION.

TREE REMOVAL SUBSIDIARY TO SITE CLEARING & RESTORATION

PLAN LINE 1

PROFILE LINE 1

SCALE: HORIZ. 1"=40'  
SCALE: VERT. 1"=5'

