



Benchmark:
 City of Wichita Benchmark Disc,
 Hydraulic and 55th Street South,
 42.00' North of Centerline, 40.70'
 West of Centerline, 3.70' North of
 centerline of Power Pole, 58.20'
 Northwest of Southeast Corner, Sec.
 21, Twp. 28-S, R-1-E.
 Elev. = 76.19 City Datum

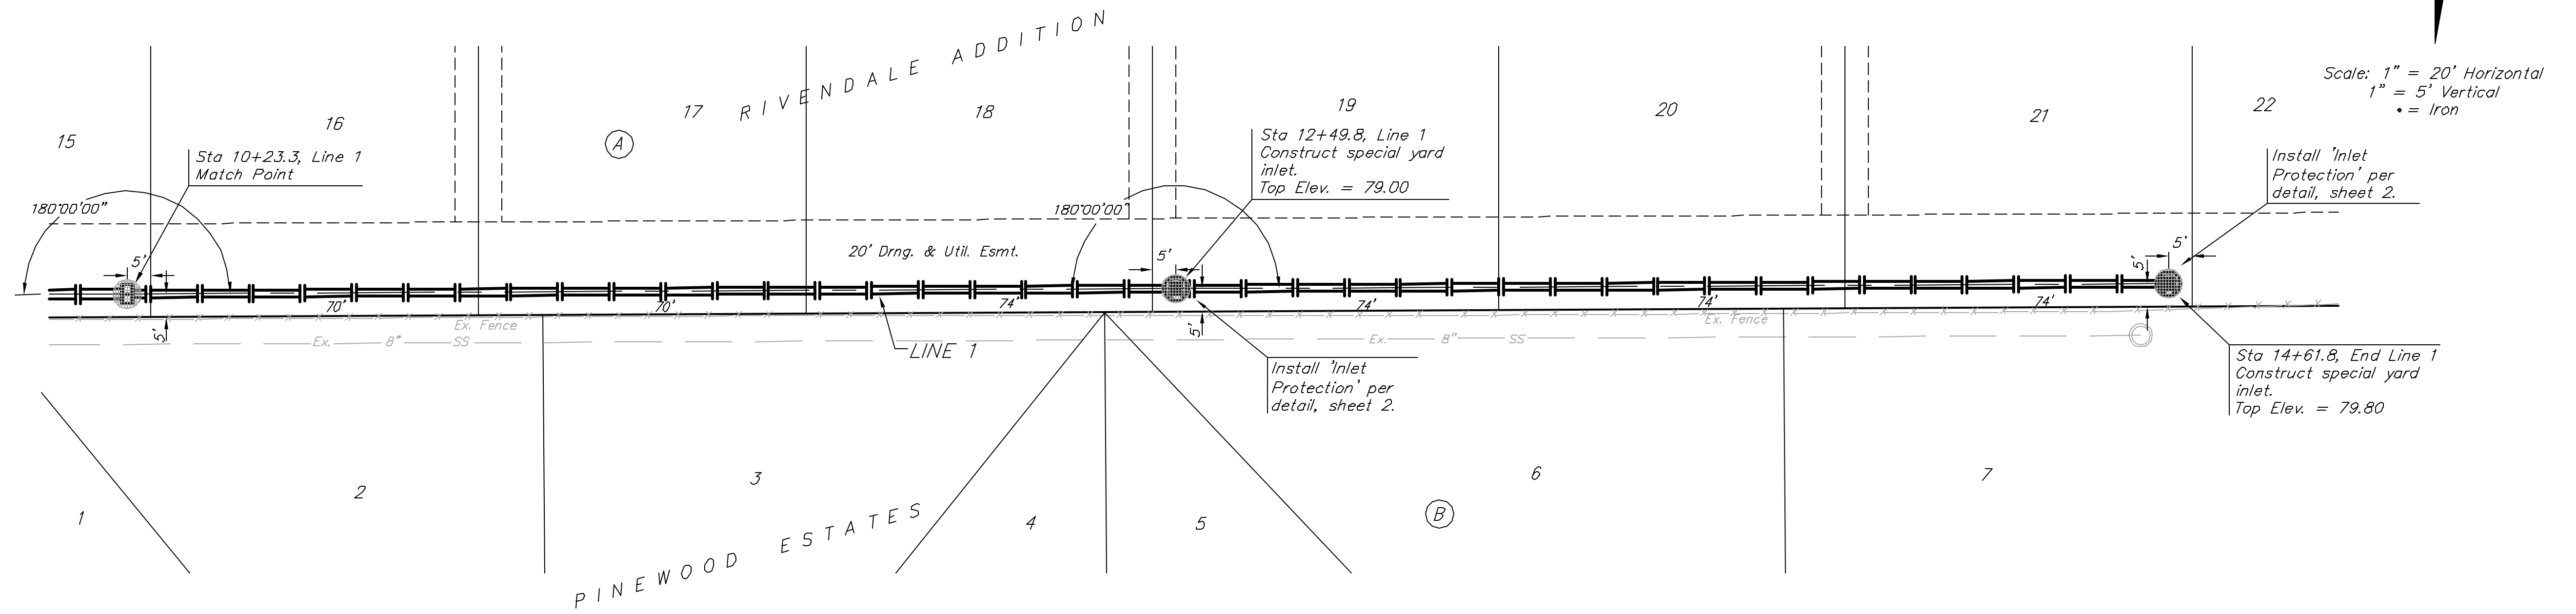

Scale: 1" = 20' Horizontal
 1" = 5' Vertical
 • = Iron

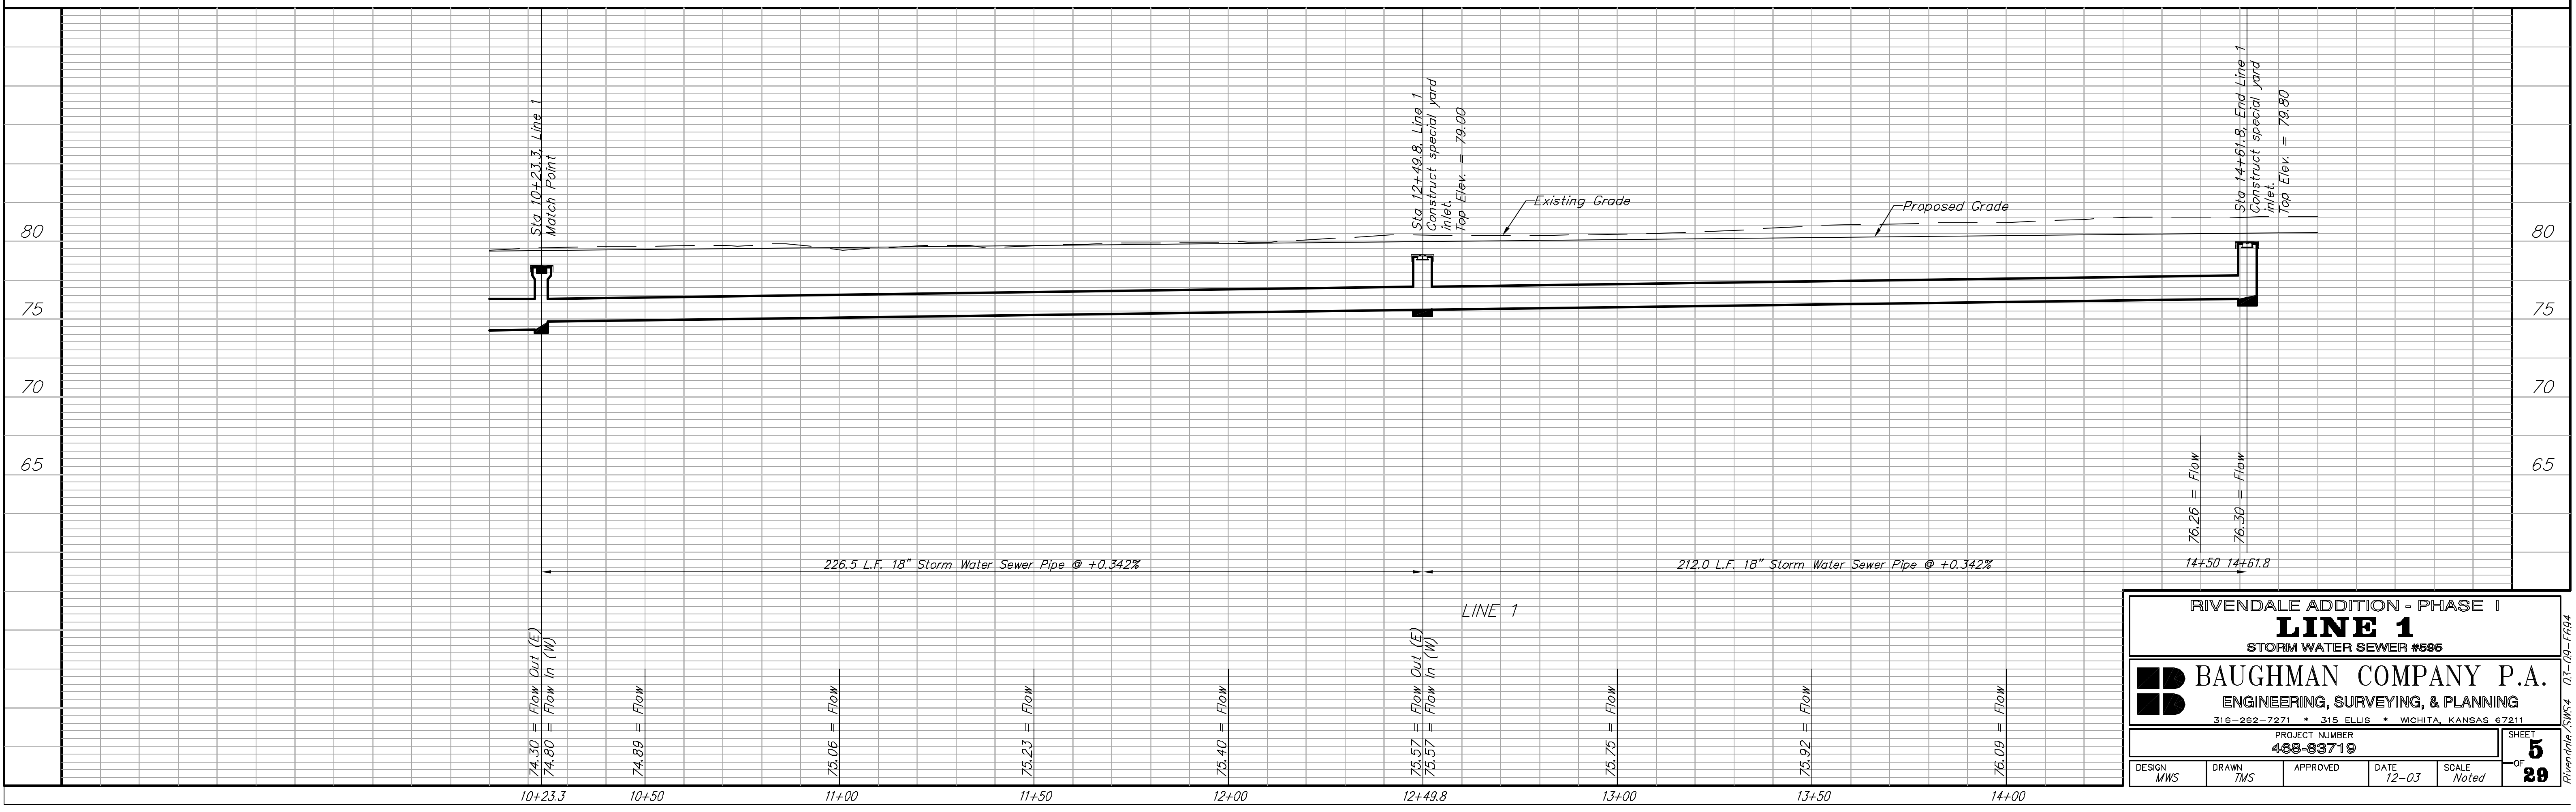

RIVENDALE ADDITION - PHASE I				
LINE 1				
STORM WATER SEWER #696				
BAUGHMAN COMPANY P.A.				
ENGINEERING, SURVEYING, & PLANNING				
318-262-7271 • 315 ELLIS • WICHITA, KANSAS 67211				
PROJECT NUMBER 488-93719				SHEET 5
DESIGN MWS	DRAWN TMS	APPROVED	DATE 12-03	SCALE Noted
				OF 29

Rivendale, KS 67211 03-09-FR04