
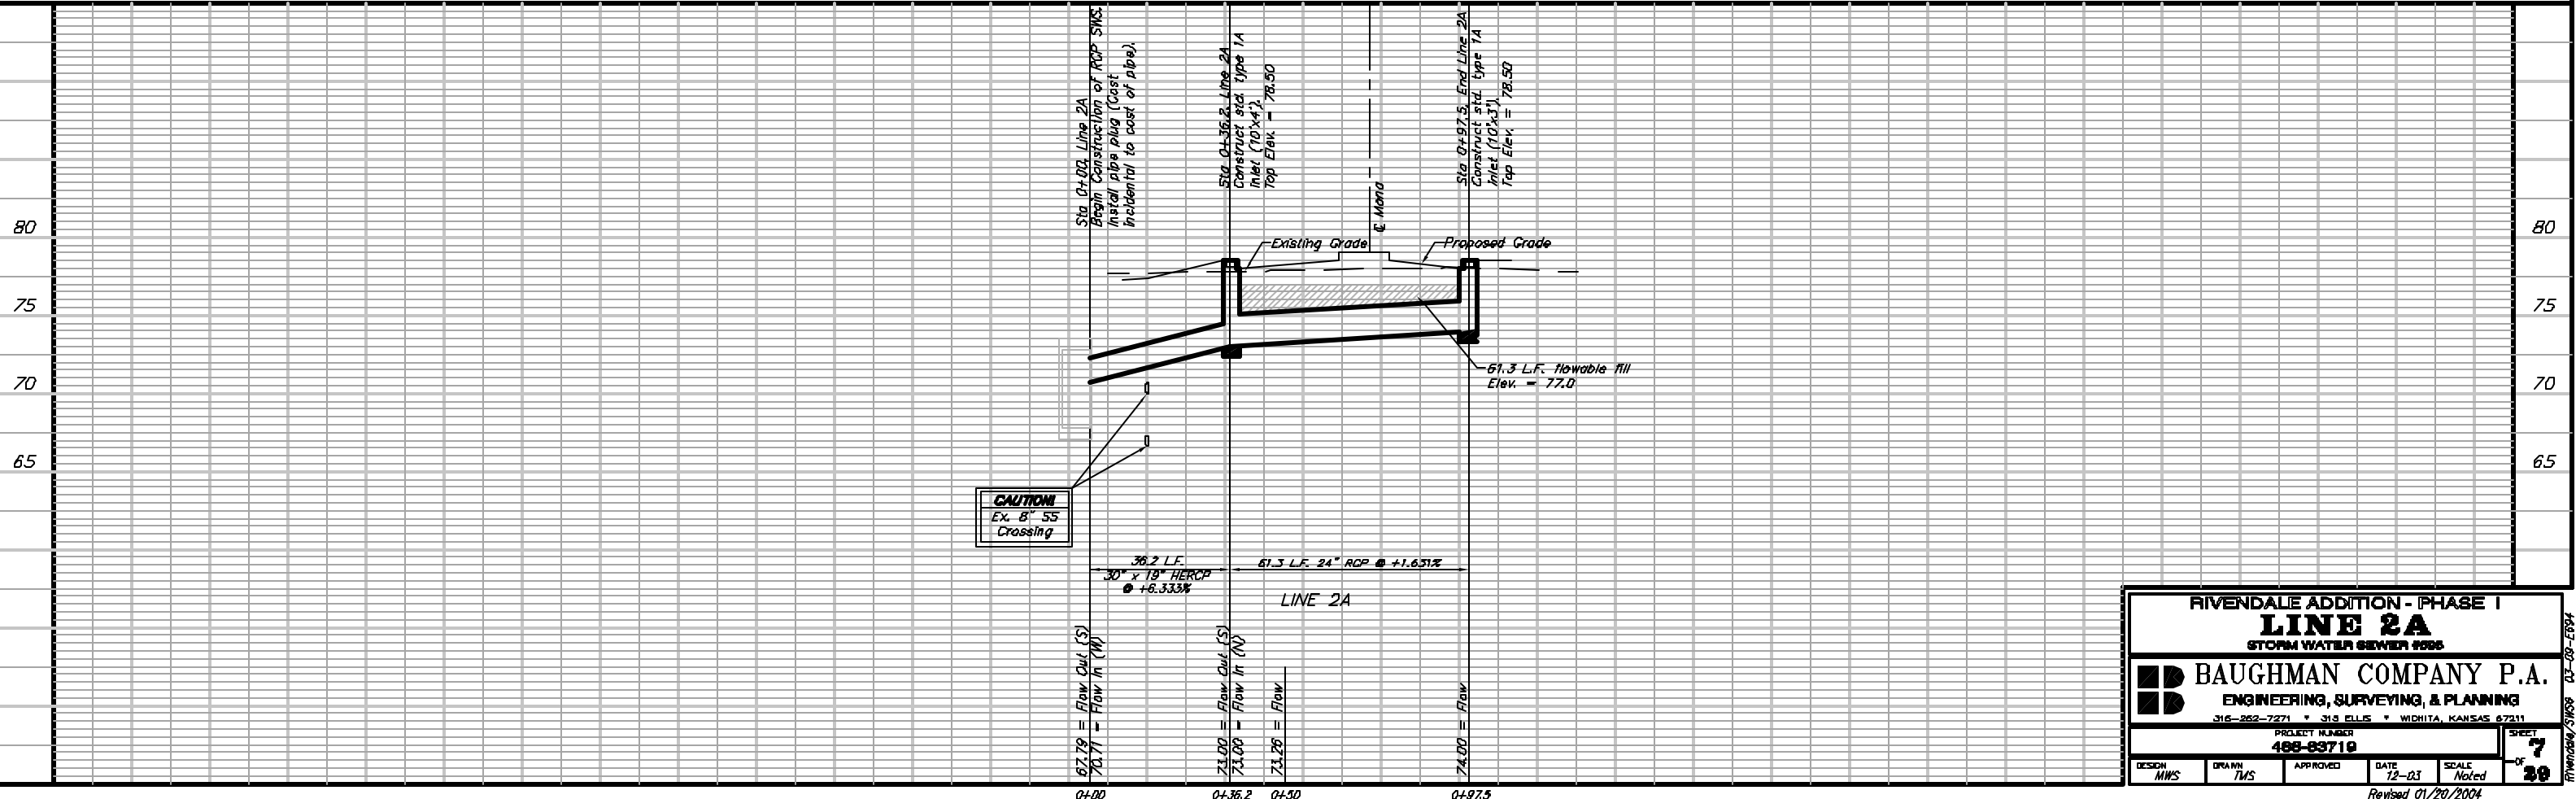


Benchmark  
 City of Wichita Benchmark Disc,  
 Hydraulic and 55th Street South,  
 42.00' North of Centerline, 40.70'  
 West of Centerline, 3.70' North of  
 centerline of Power Pole, 56.20'  
 Northwest of Southeast Corner, Sec.  
 21, Twp. 28-S, R-1-E,  
 Elev. = 76.19 City Datum

Scale: 1" = 20' Horizontal  
 1" = 5' Vertical  
 = Iron

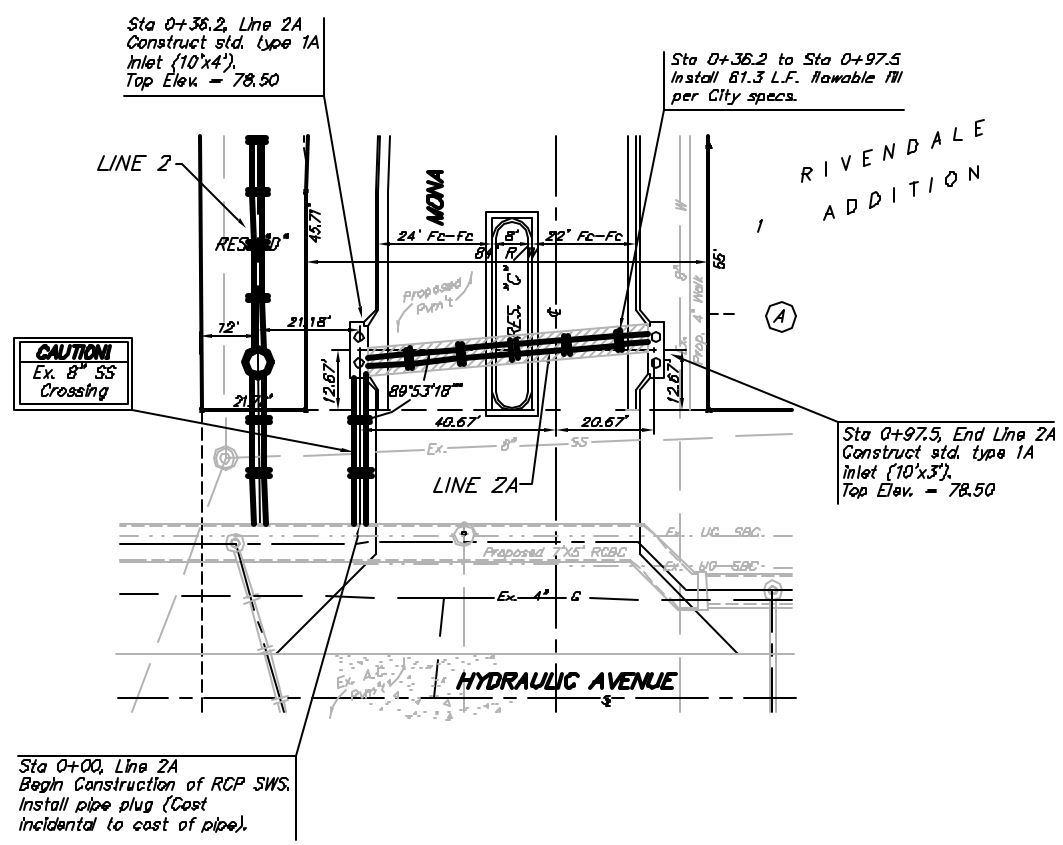

RIVENDALE ADDITION - PHASE I			
<b>LINE 2A</b>			
STORM WATER SEWER 1996			
<b>BAUGHMAN COMPANY P.A.</b> ENGINEERING, SURVEYING, & PLANNING 316-262-7271 • 315 ELLIS • WICHITA, KANSAS 67211			
PROJECT NUMBER		SHEET	
488-83710		7	
DESIGN	DRAWN	APPROVED	DATE
MWS	TMS		12-03
SCALE		NOTED	
		OF 30	
Revised 01/20/2004			