


**NOTE:**  
CONTRACTOR TO VERIFY THE DEPTH AND LOCATION OF EXISTING UTILITIES PRIOR TO CONSTRUCTION.

ALL SANITARY SEWER TRENCHES ALONG FRONT OF LOTS SHALL BE SAND BACKFILLED, WATER FLUSHED & MECHANICALLY VIBRATED.

**PLAN LINE 3  
PROFILE LINE 3**

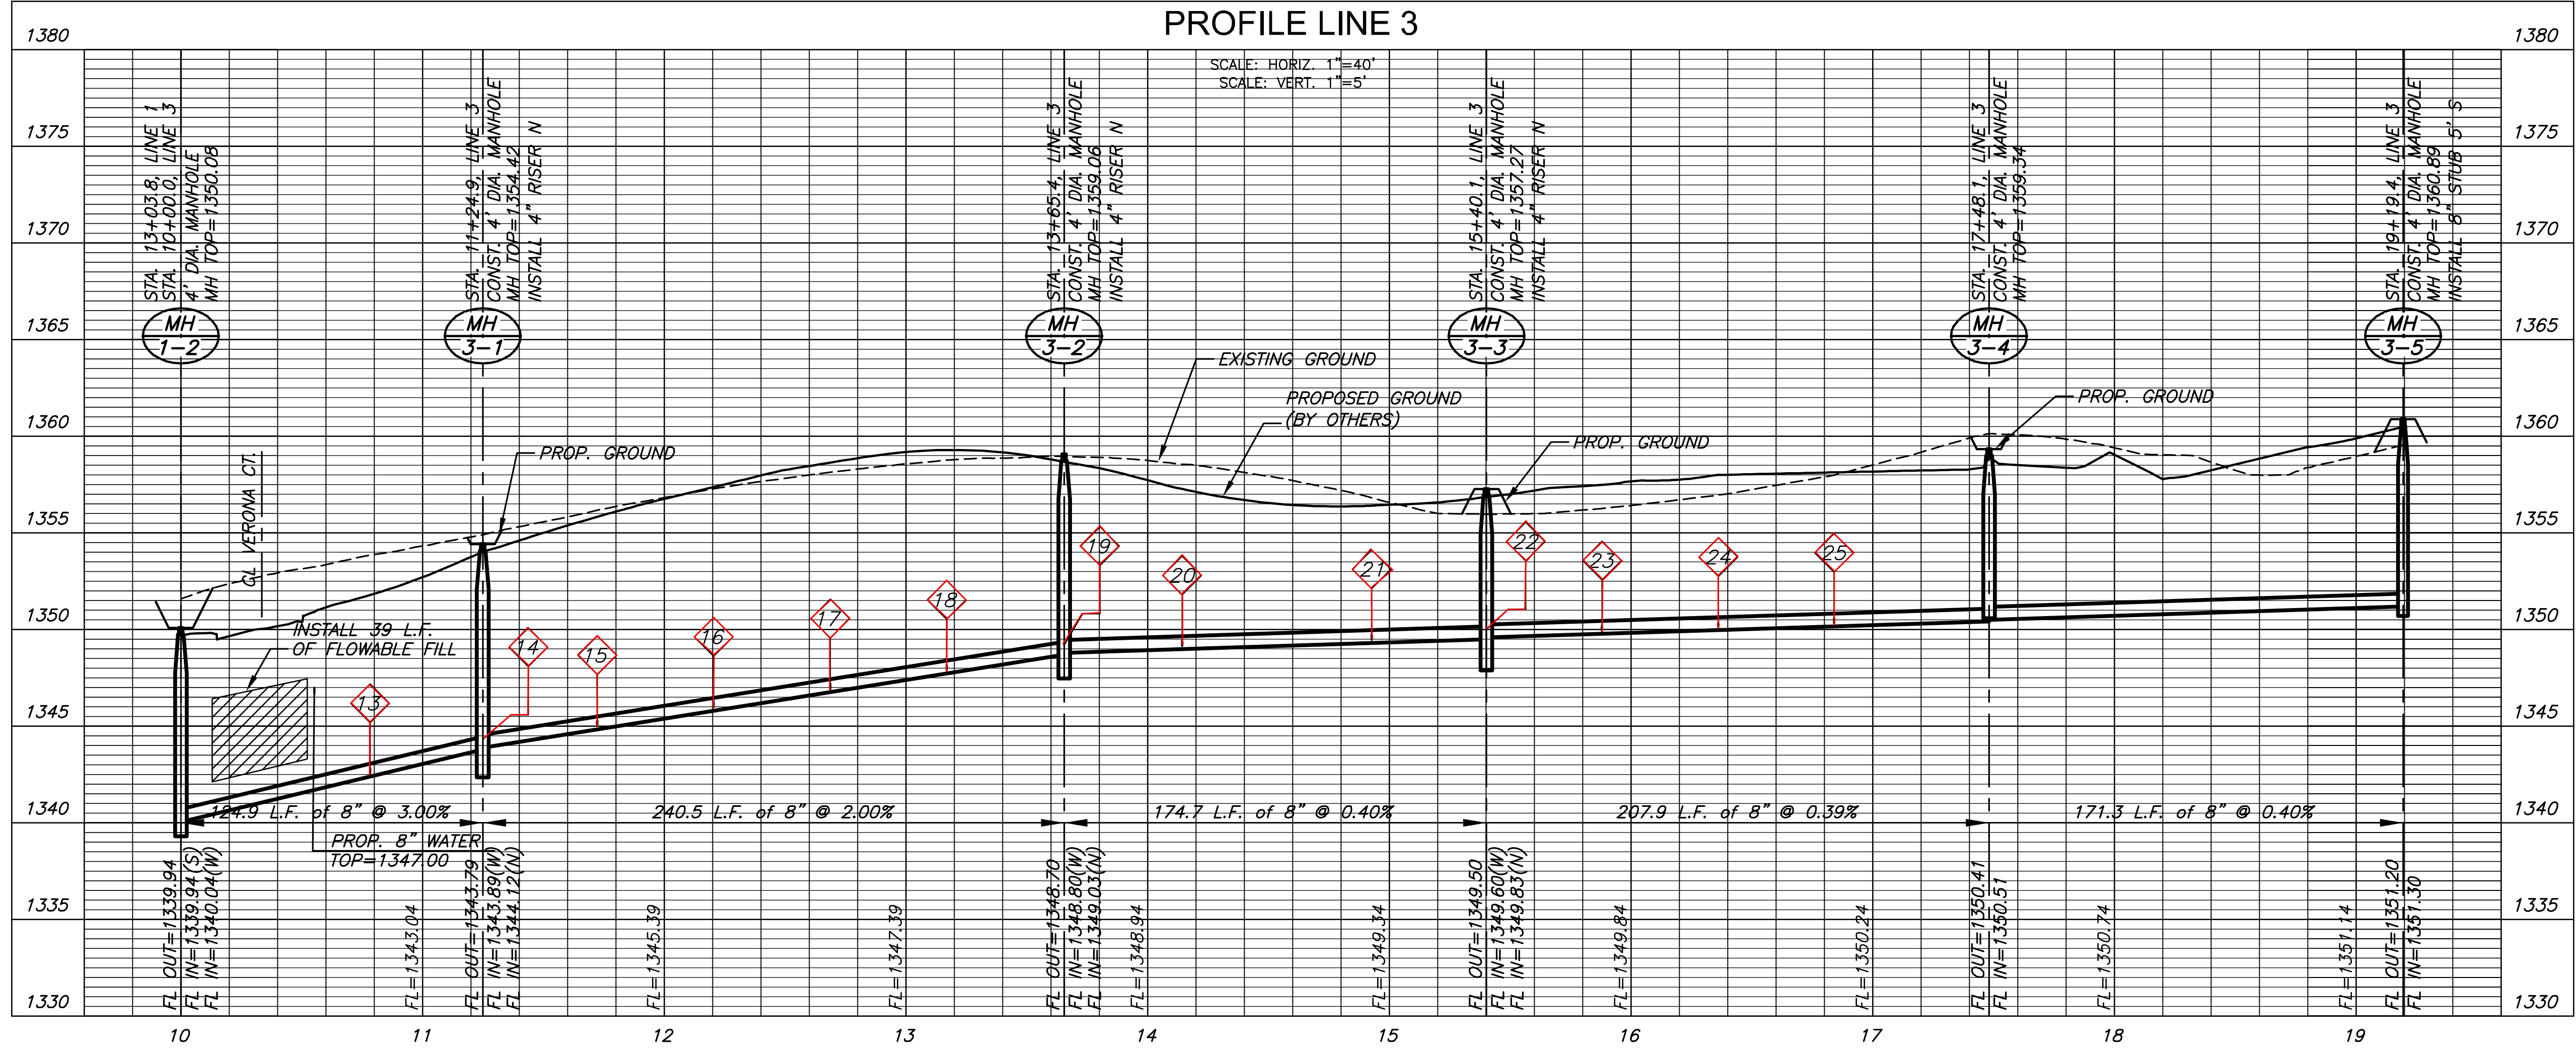

SANITARY SEWER PLANS FOR  
**COURTYARDS @ AUBURN HILLS**  
PHASE 1

©2013 MKEC Engineering All Rights Reserved  
www.mkec.com  
These drawings and their contents, including, but not limited to, all concepts, designs, & ideas are the exclusive property of MKEC Engineering (MKEC), and may not be used or reproduced in any way without the express consent of MKEC.

**LINE 3 PLAN & PROFILE**

PROJECT NO.	468-84917	
DATE	DEC. 2013	
SCALE	1"=40'	
DESIGNED	DRAWN	CHECKED
SPE	BKS	GJA

NO.	REVISION	DATE

J:\PROJECTS\2013\1301010232\_PERFECTION\_COURTYARDS\_AT\_AUBURNHILLS\CADD\PHASE 1\1302\_BS.DWG