


NOTE:
 CONTRACTOR TO VERIFY THE DEPTH AND LOCATION OF EXISTING UTILITIES PRIOR TO CONSTRUCTION.

ALL SANITARY SEWER TRENCHES ALONG FRONT OF LOTS SHALL BE SAND BACKFILLED, WATER FLUSHED & MECHANICALLY VIBRATED.

**PLAN LINE 4
 PROFILE LINE 4**

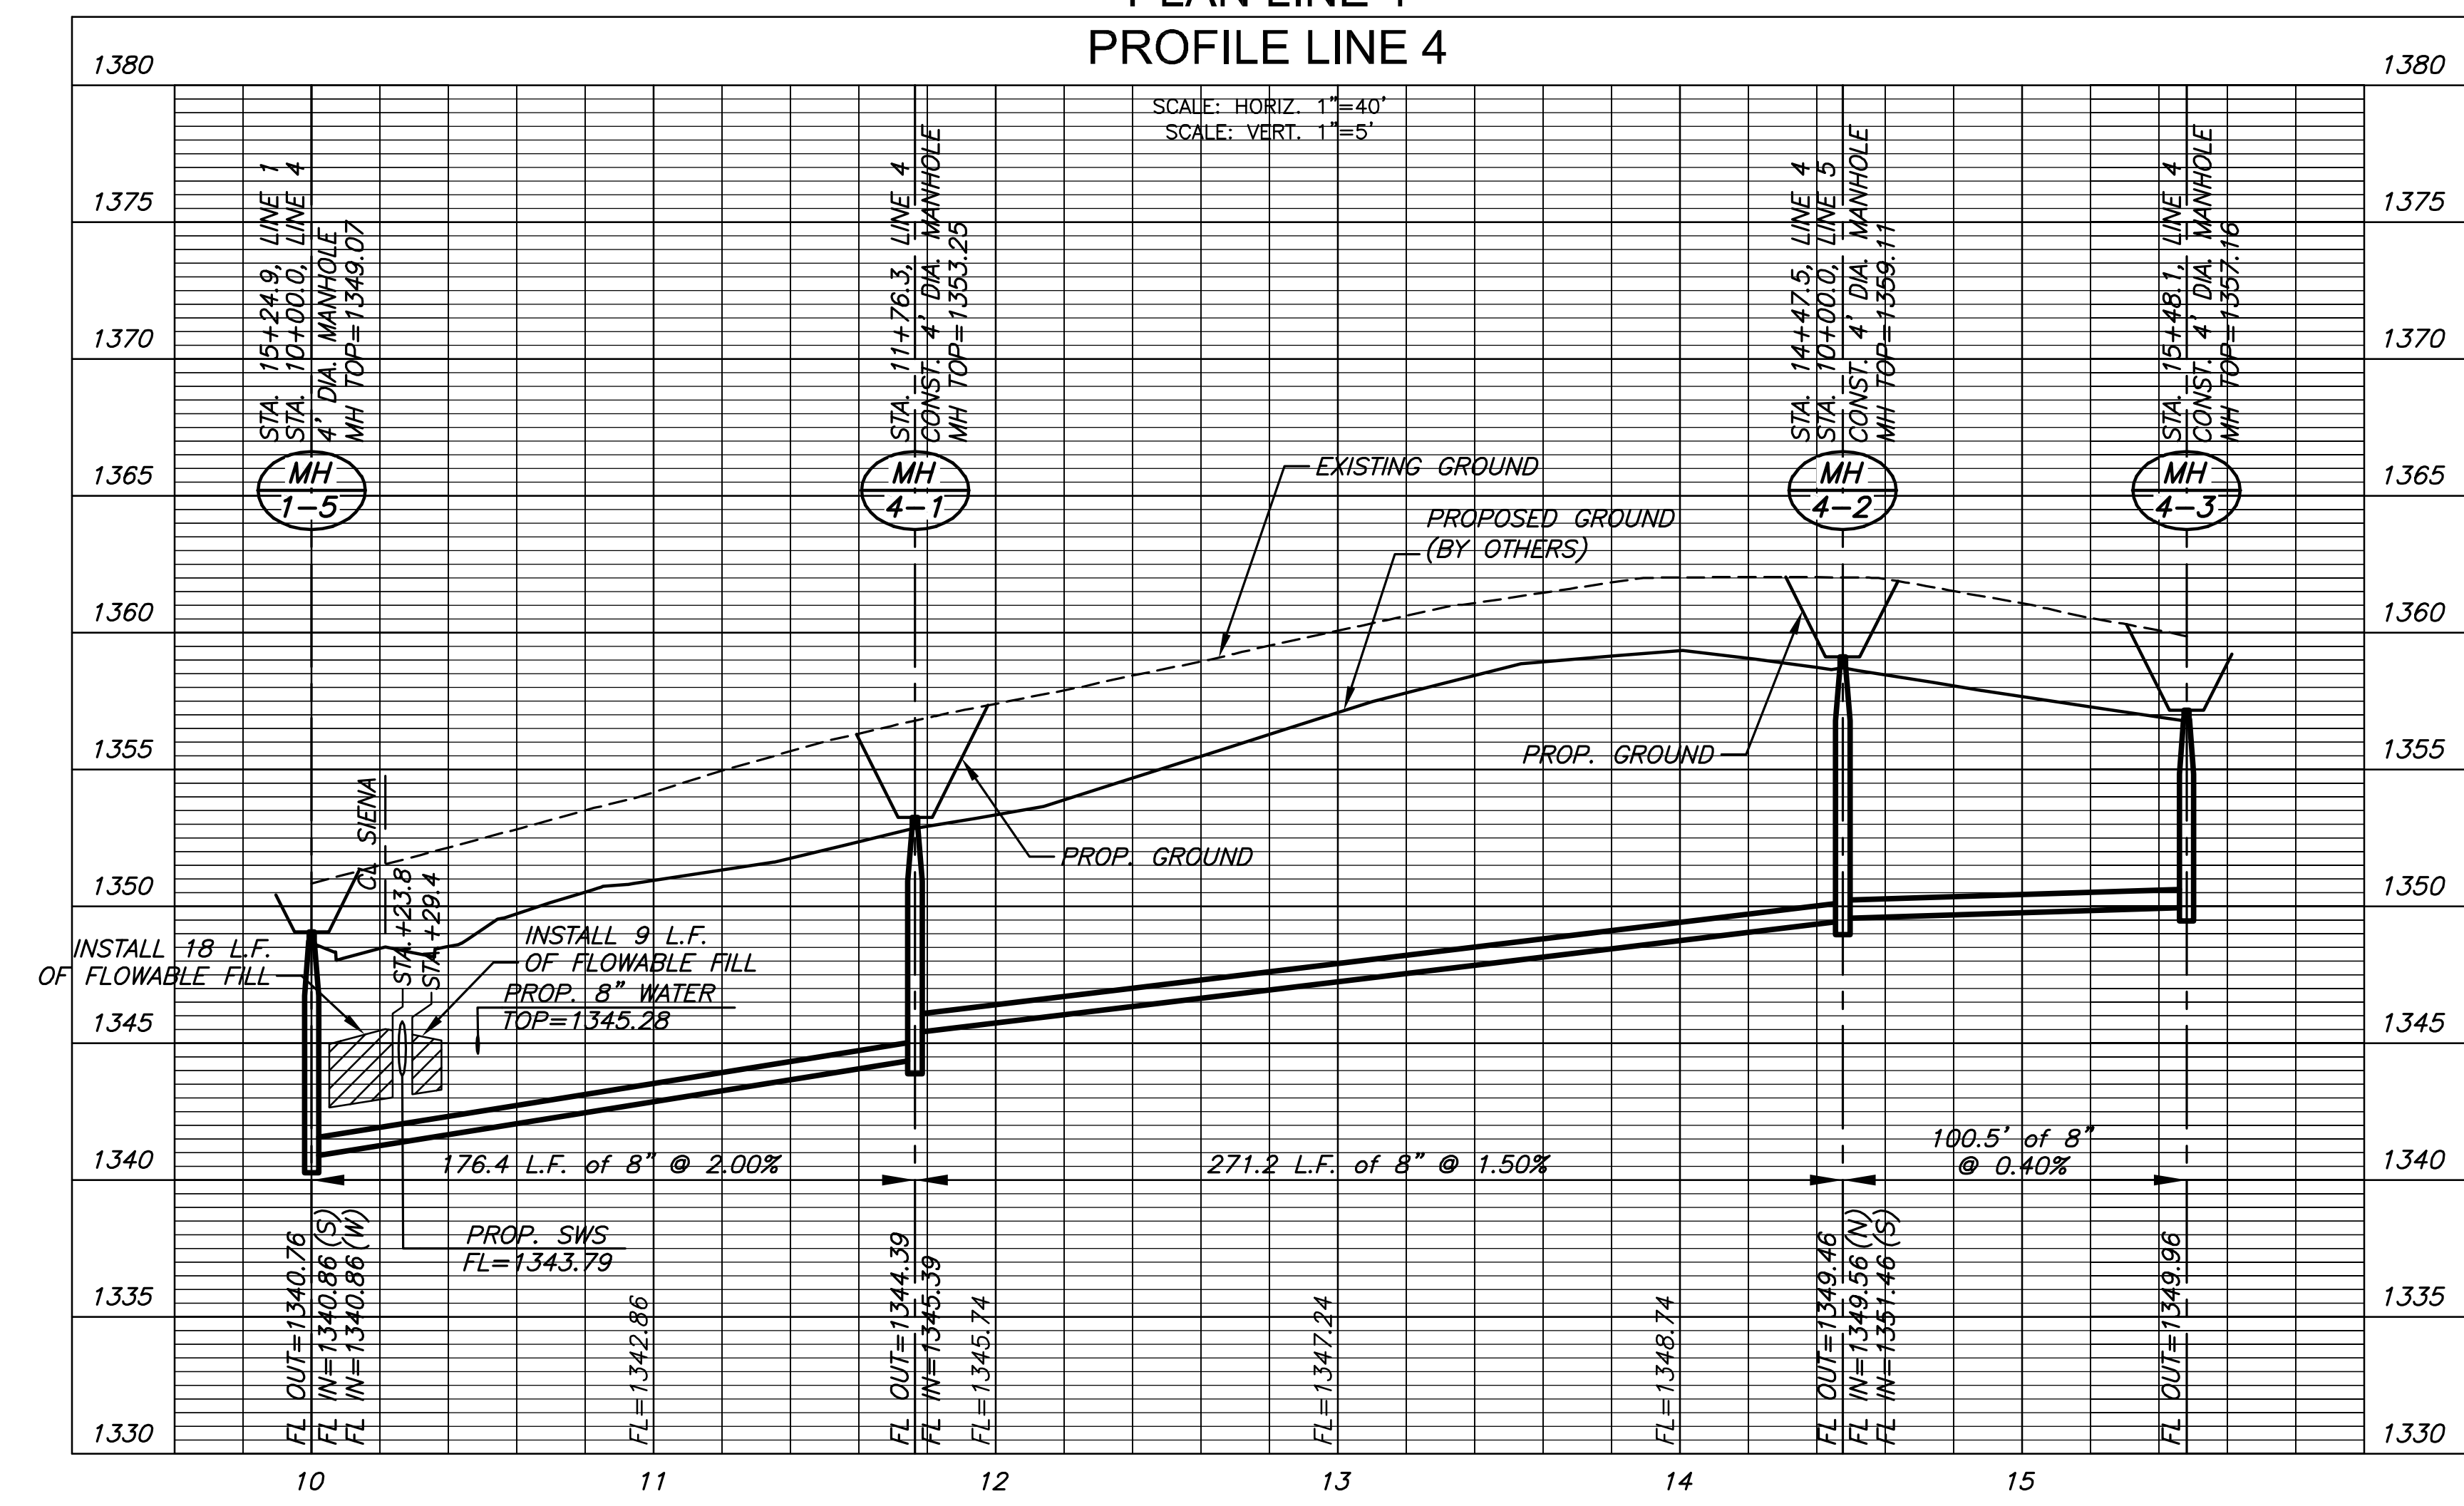

SANITARY SEWER PLANS FOR
COURTYARDS @ AUBURN HILLS
 PHASE 1

©2013 MKEC Engineering All Rights Reserved
 www.mkec.com
 These drawings and their contents, including, but not limited to, all concepts, designs, & ideas are the exclusive property of MKEC Engineering (MKEC), and may not be used or reproduced in any way without the express consent of MKEC.

LINE 4 PLAN & PROFILE

PROJECT NO.	468-84917	
DATE	DEC. 2013	
SCALE	1"=40'	
DESIGNED	DRAWN	CHECKED
SPE	BKS	GJA

NO.	REVISION	DATE

J:\PROJECTS\2013\1301010232_PERFECTION_COURTYARDS_AT_AUBURNHILLS\CADD\SANPHASE 1115902_B4.DWG