


WATER LINE CURVE TABLE

Type	Length	Radius	Start Station	End Station	Delta angle	Chord length	
1	Curve	147.28'	577.00'	10+00.00'	11+47.28'	14.62 (d)	146.88'
2	Curve	144.67'	423.00'	11+47.28'	12+91.95'	19.60 (d)	143.97'
3	Curve	220.44'	477.00'	12+91.95'	15+12.39'	26.48 (d)	218.48'
4	Curve	240.70'	273.00'	15+12.39'	17+53.09'	50.52 (d)	232.98'

NOTE:  
 CONTRACTOR TO VERIFY  
 LOCATION AND ELEVATION OF  
 EXIST. 8" WATER LINE PRIOR  
 TO CONSTRUCTION.

PLAN LINE 1  
 PROFILE LINE 1

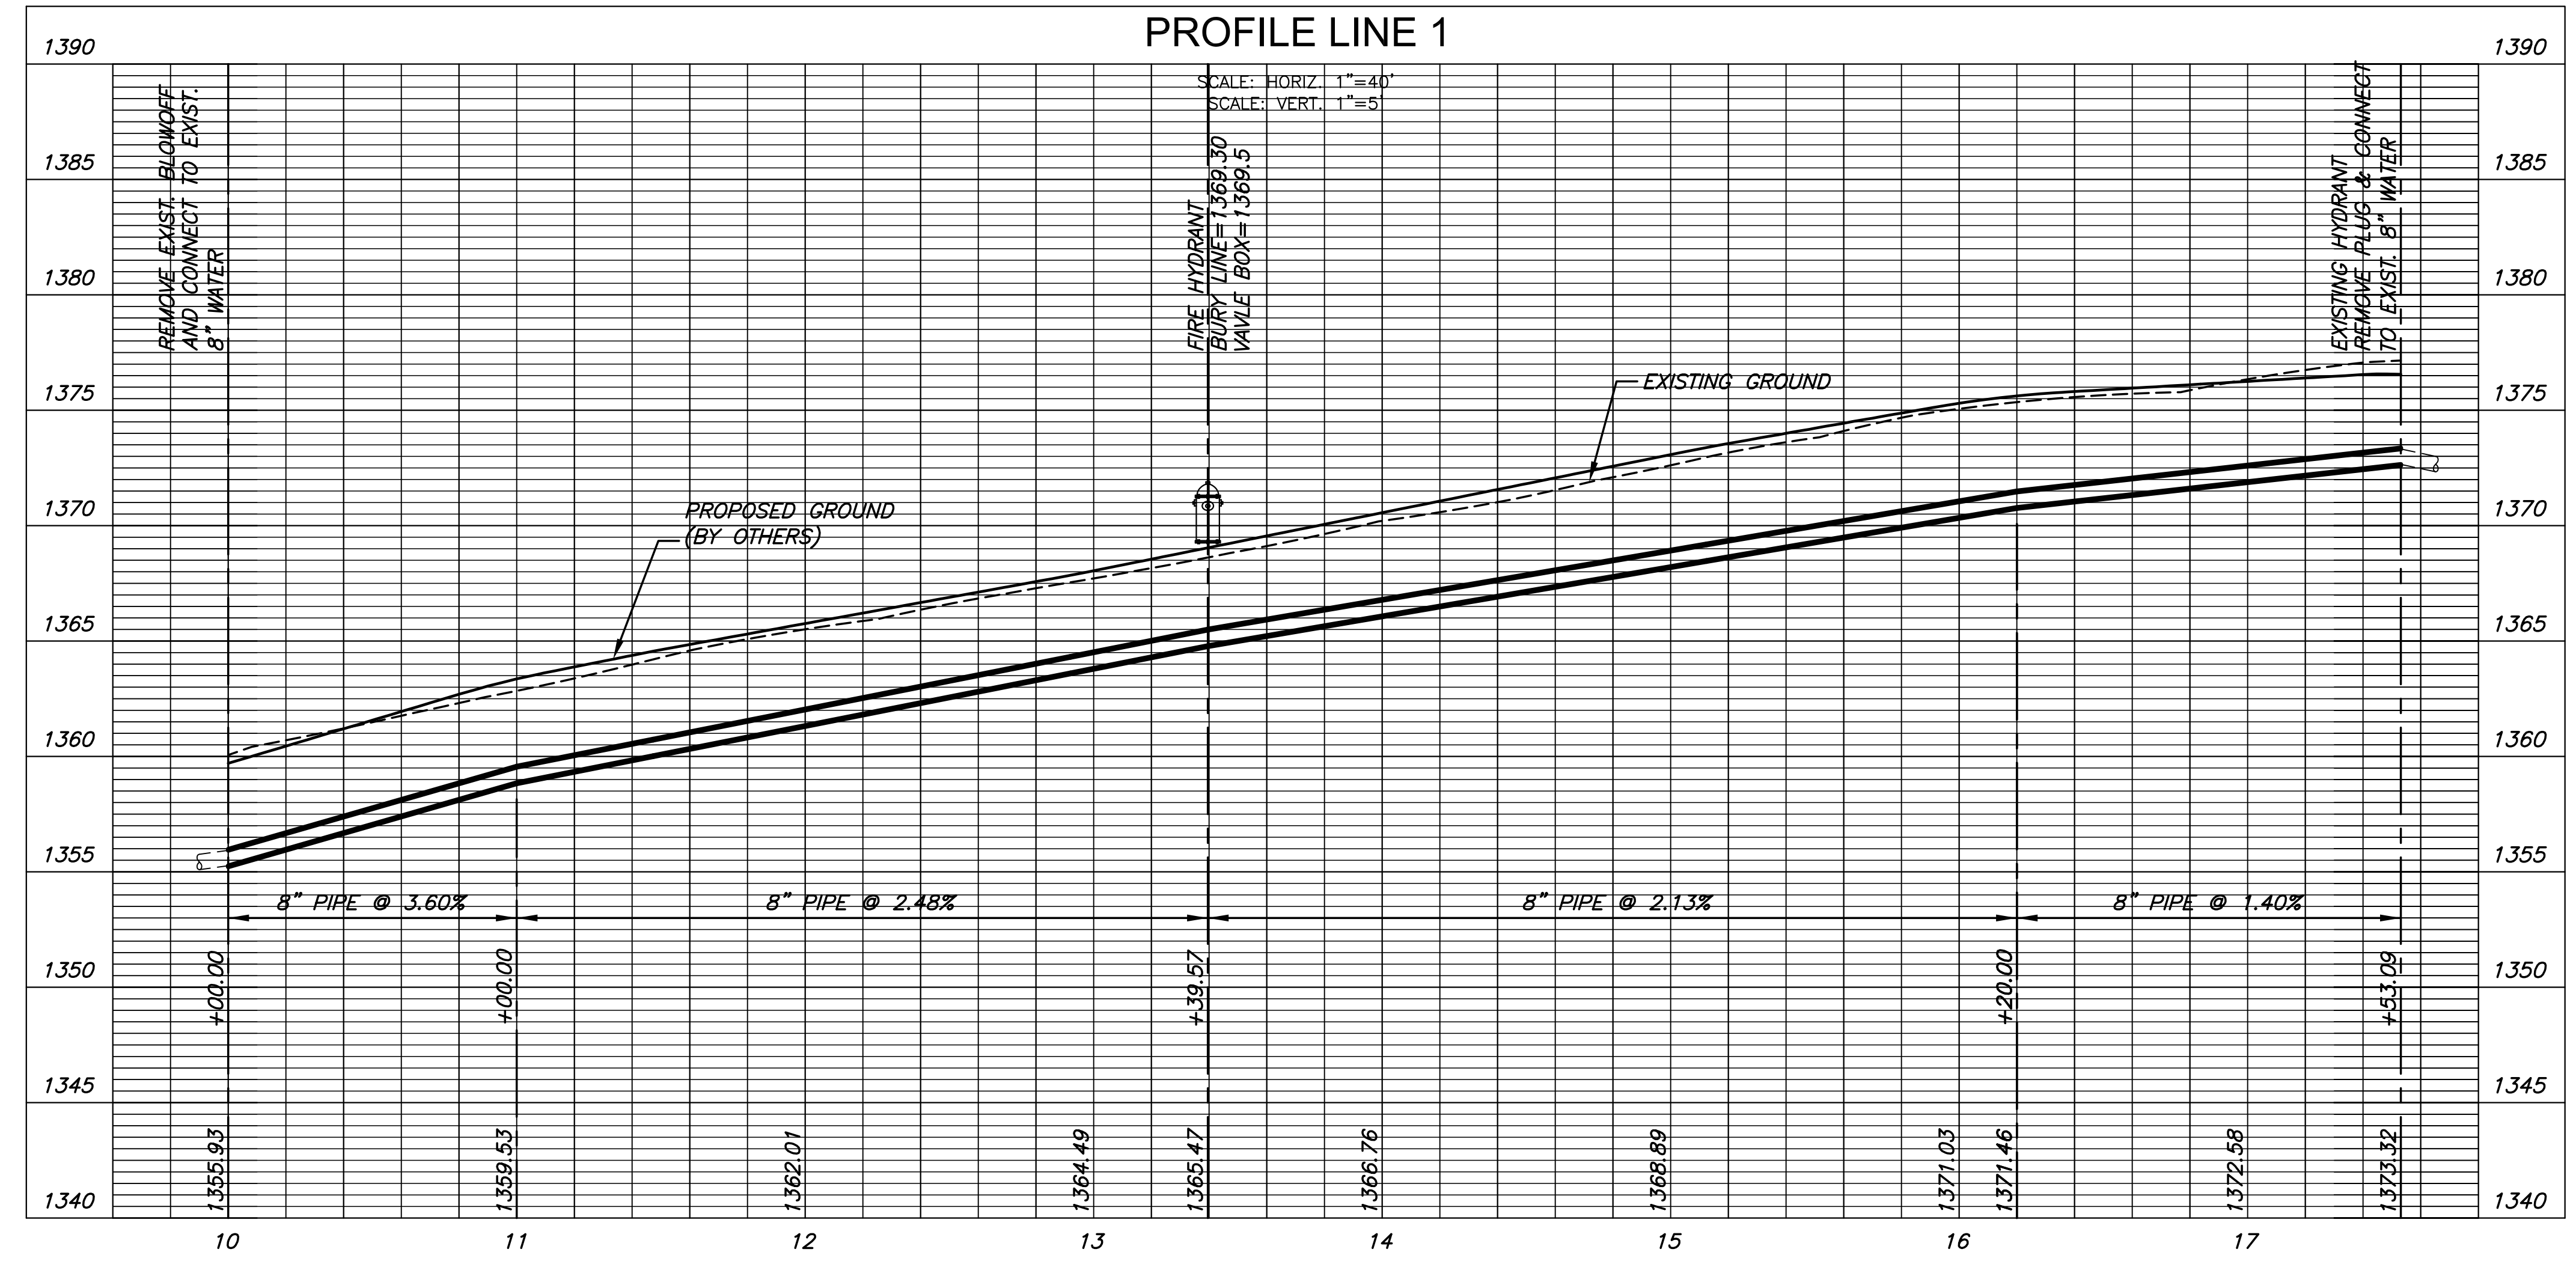

©2013 MKEC Engineering All Rights Reserved www.mkec.com  
 These drawings and their contents, including, but not limited to, all concepts, designs, & ideas are the exclusive property of MKEC Engineering (MKEC), and may not be used or reproduced in any way without the express consent of MKEC.

LINE 1

PROJECT NO.	448-90564	
DATE	AUGUST 2014	
SCALE	AS SHOWN	
DESIGNED	DRAWN	CHECKED
AJK	KKL	AJK
NO.	REVISION	DATE
SHEET NO.		
3 OF 10		

PLOT DATE: Tuesday, August 12, 2014 @ 07:57AM