


ALL REMOVAL ITEMS ARE SUBSIDIARY TO SITE CLEARING.

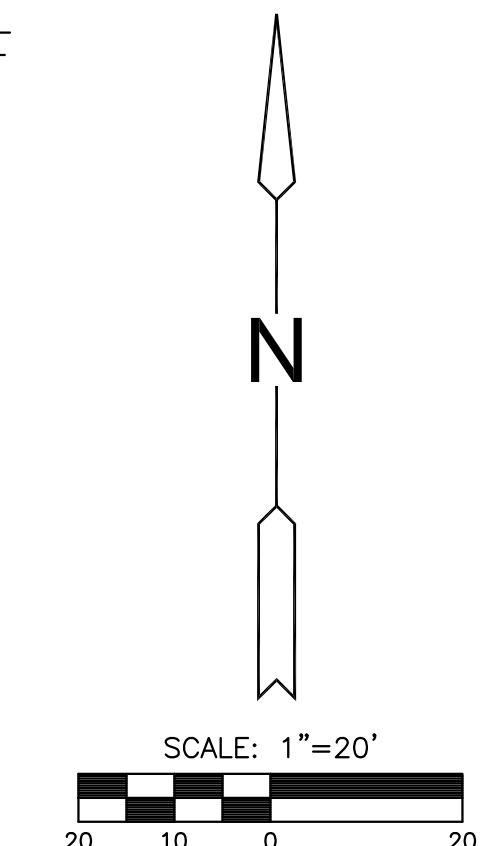

LEGEND

	= REMOVAL
	= MILL & OVERLAY

UTILITY ADJUSTMENTS

① WATER VALVE #1	1382.70 EX.	1382.33 PR.
② WATER VALVE #2	1382.26 EX.	1382.60 PR.
③ WATER VALVE #3	1382.20 EX.	1382.67 PR.
④ DOMESTIC VAULT MH*	1381.94 EX.	1383.50 PR.
⑤ DOMESTIC VAULT WM*	1382.44 EX.	1383.50 PR.

* THE ENTIRE VAULT LID MUST BE RAISED. COW WATER DEPT. ONLY ALLOWS 6" FROM THE MH TOP TO THE TOP OF VAULT, SEE DETAIL ON SHEET 8. COORDINATE DISCONNECTION/CONNECTION OF ELECTRONIC METER READING SYSTEM WITH COW WATER DEPT.

PAVING PLANS FOR
MESSIAH BAPTIST CHURCH 4TH ADDITION
 21ST STREET RIGHT TURN LANE

©2013 MKEC Engineering All Rights Reserved
 These drawings and their contents, including, but not limited to, all concepts, designs, & ideas are the exclusive property of MKEC Engineering (MKEC), and may not be used or reproduced in any way without the express consent of MKEC.

PAVING PLAN

PROJECT NO.	472-85168	
DATE	JULY 2014	
SCALE	AS NOTED	
DESIGNED	DRAWN	CHECKED
SPE	SPE	GJA
NO.	REVISION	DATE
SHEET NO.		
6 OF 28		

J:\PROJECTS\2013\1010709_NEWSPRING_CHURCH4TH-CIVIL\CAD\PAVING\13706_E1.DWG