
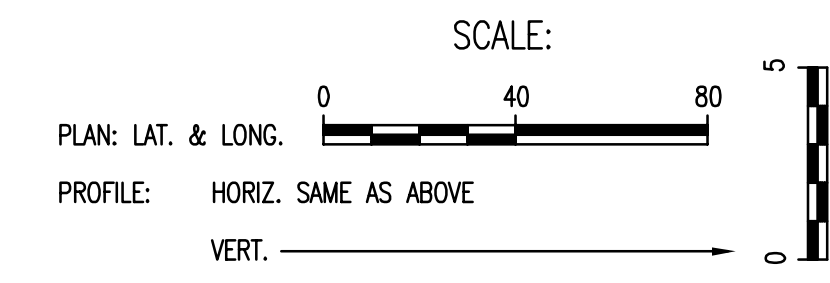


PLAN	CHECKED	CHECKED
BY		
DATE		

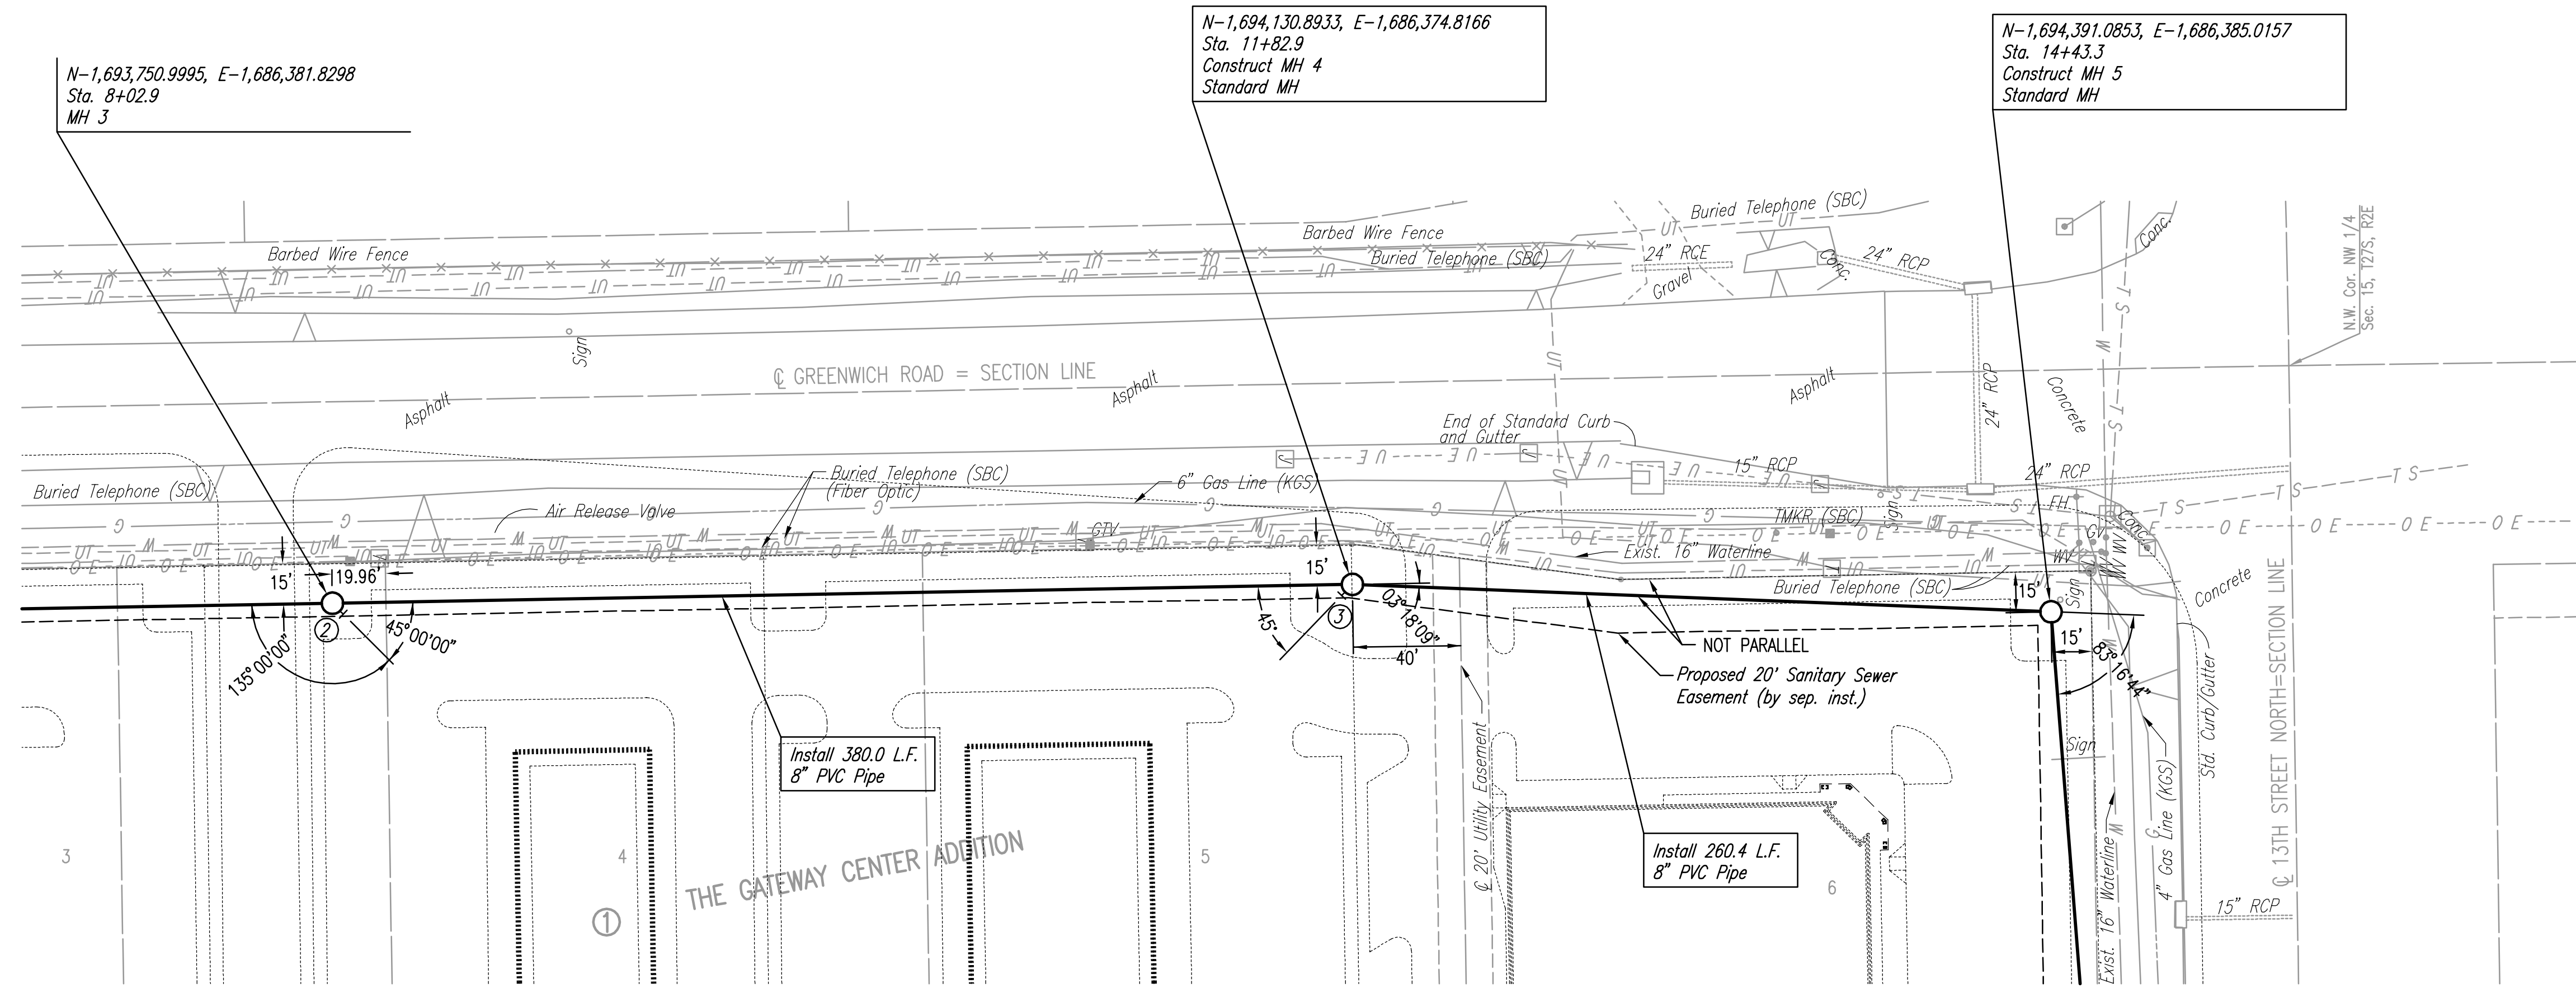


PROFILE	CHECKED	CHECKED
BY		
DATE		

SANITARY SEWER LINE NO. 1

SEE SHEETS NO. 3 AND 4 FOR PLAT COORDINATES

①  
②  
DENOTES SEWER SERVICE. SEE SHEET NO. 18 FOR SEWER SERVICE SCHEDULE AND DETAILS

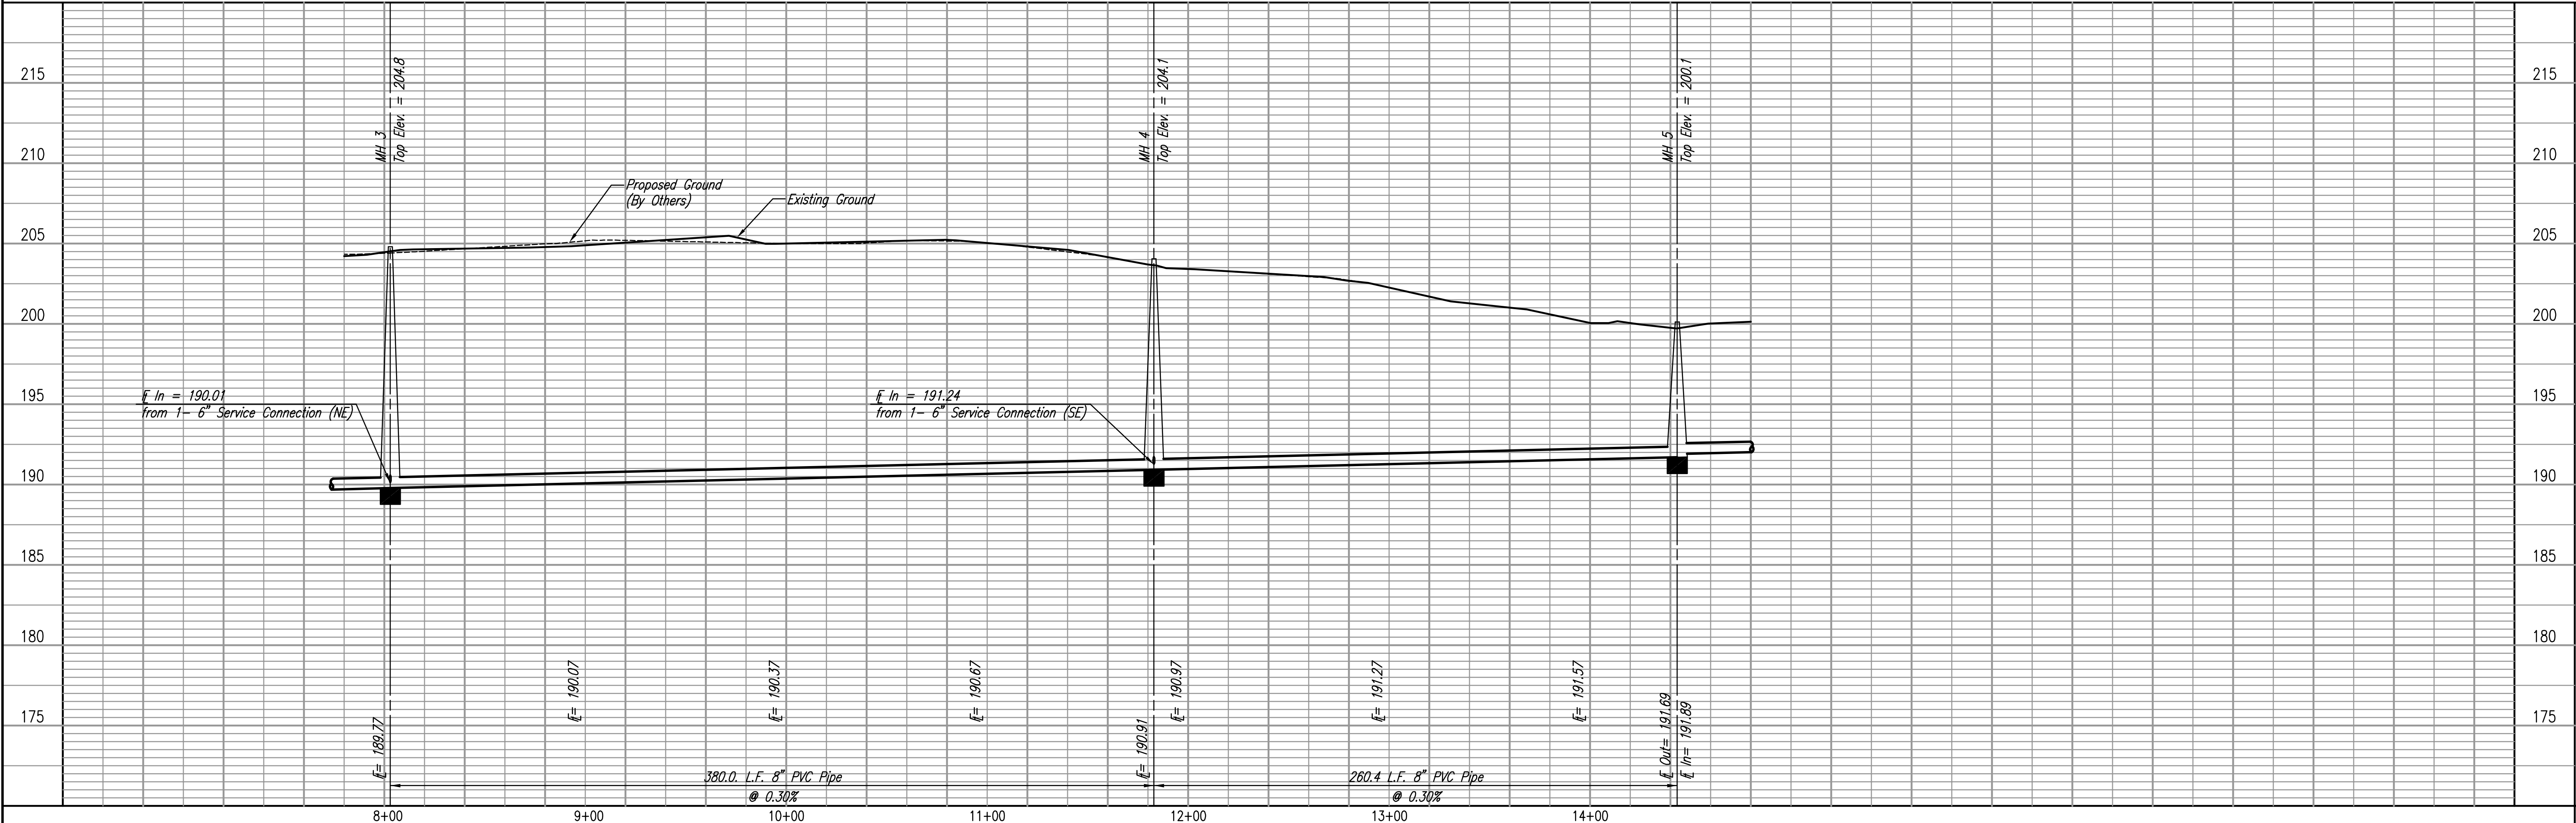

DSNR: KJW OPER: TRQ SCALE: 1"=40.00  
 Q:\2003\05556\SSPP02 03-01-2004 04:08:33 pm

LATERAL 361  
 FOUR MILE CREEK SEWER  
**SANITARY SEWER LINE NO. 1**  
 JAMES L. ARMOUR, P.E. - ACTING CITY ENGINEER  
 CITY OF WICHITA PROJECT NO. 468-63747

Professional Engineering Consultants, P.A.  
 803 S. DOCKA AVENUE, SUITE 202  
 WICHITA, KANSAS 67202  
 316.262.2691 • FAX 316.262.3005

Designed By: KJW, ALA  
 Drawn By: CSL, TRQ  
 Job No.: 03556-042  
 Date: DECEMBER 2003