
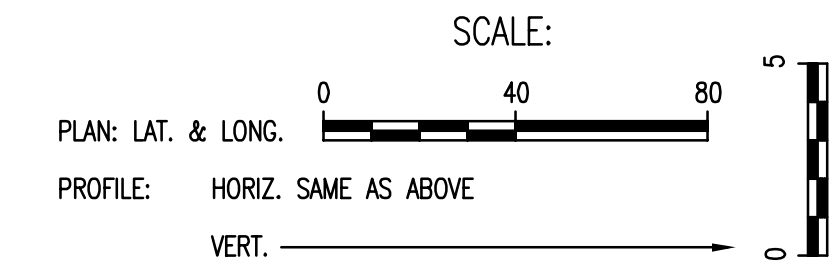



PLAN	CHECKED	DATE
	CHECKED	
BY		

PROFILE	CHECKED	DATE
	CHECKED	
BY		

DSNR: KJW OPER: TR0 SCALE: 1"=40.00
 Q:\2003\05556\SSPPO3 03-01-2004 04:09:40 pm

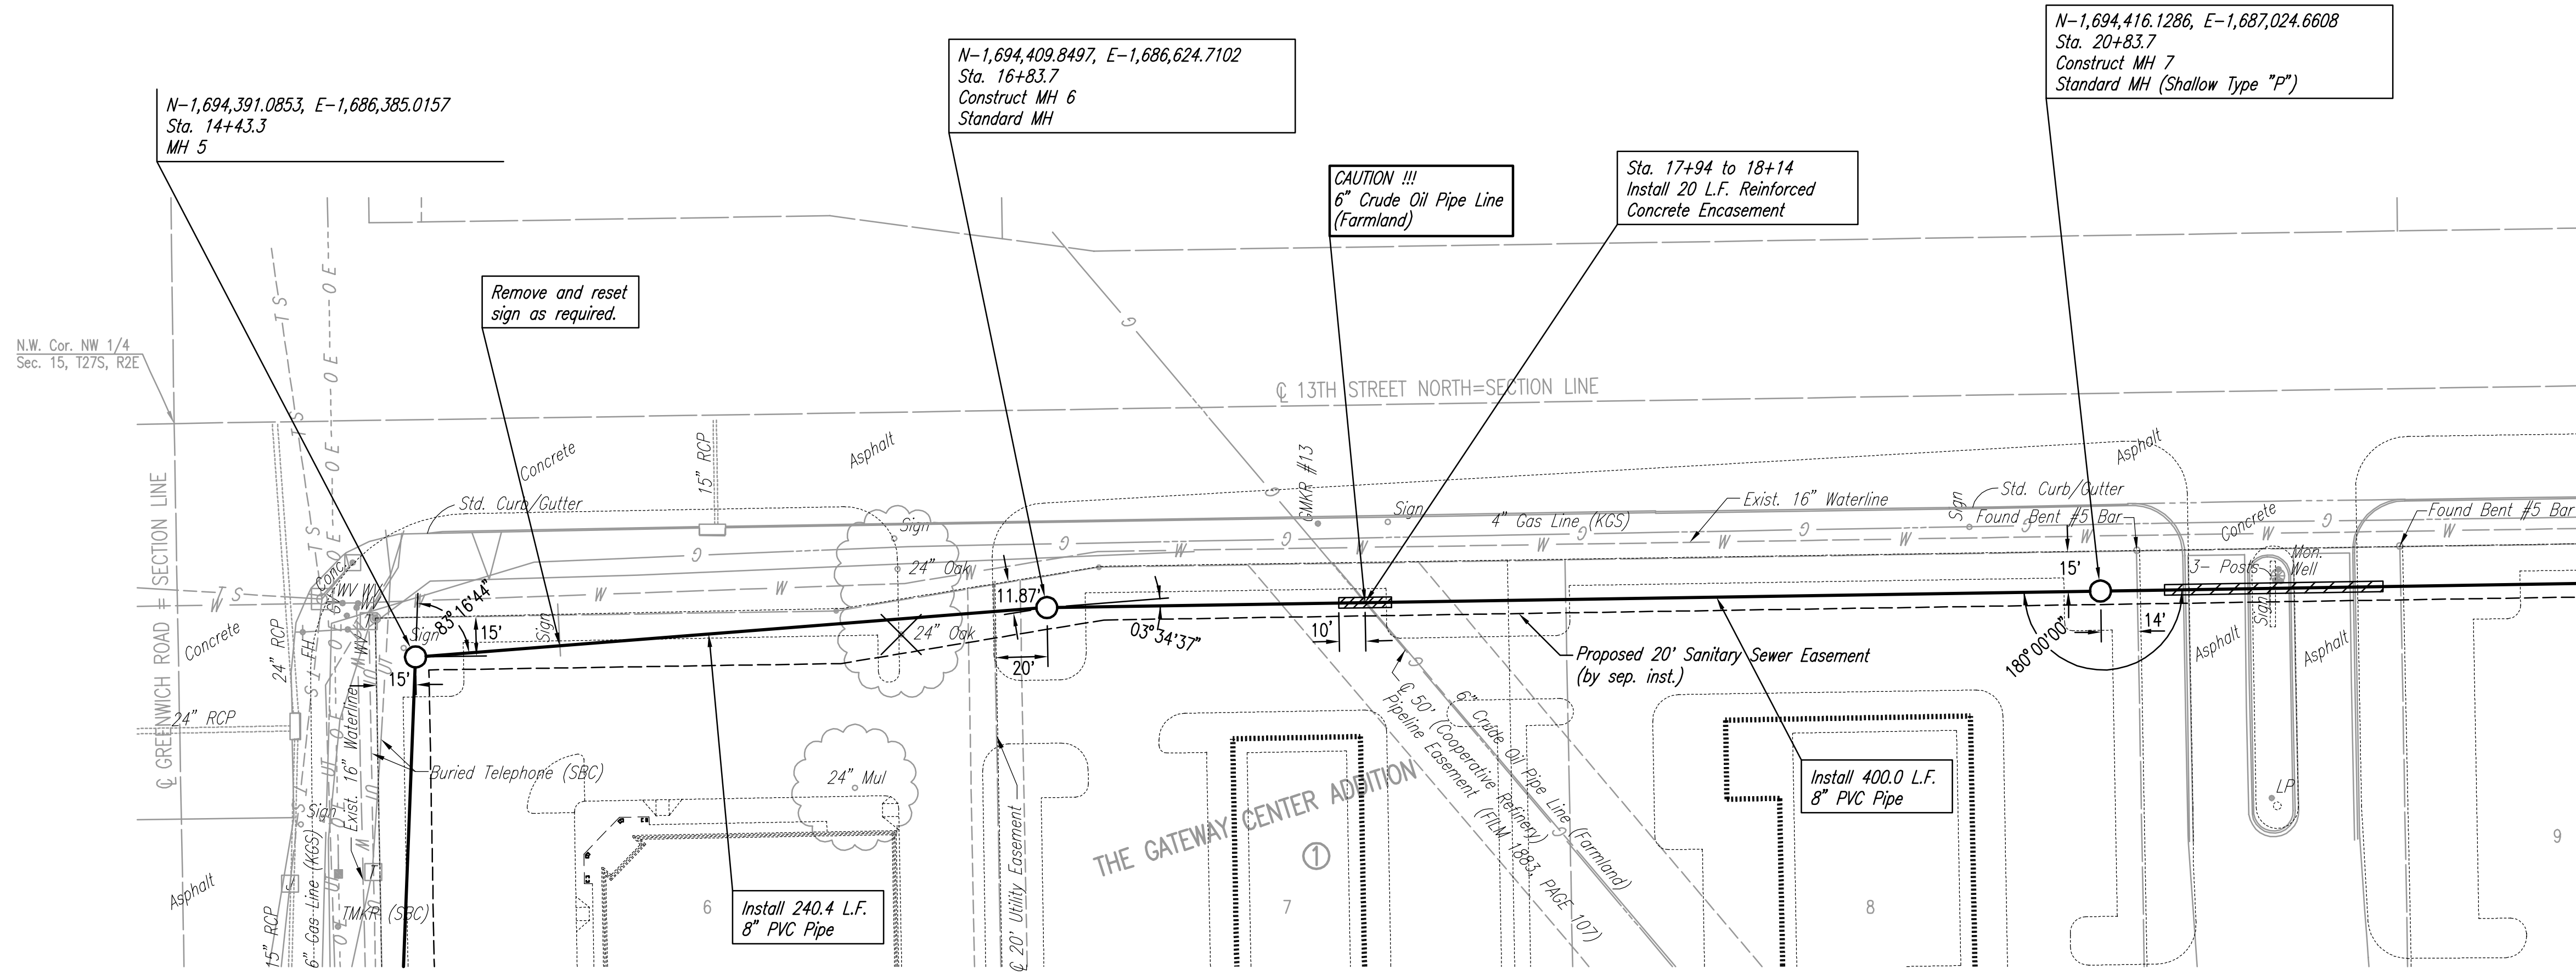

SANITARY SEWER LINE NO. 1

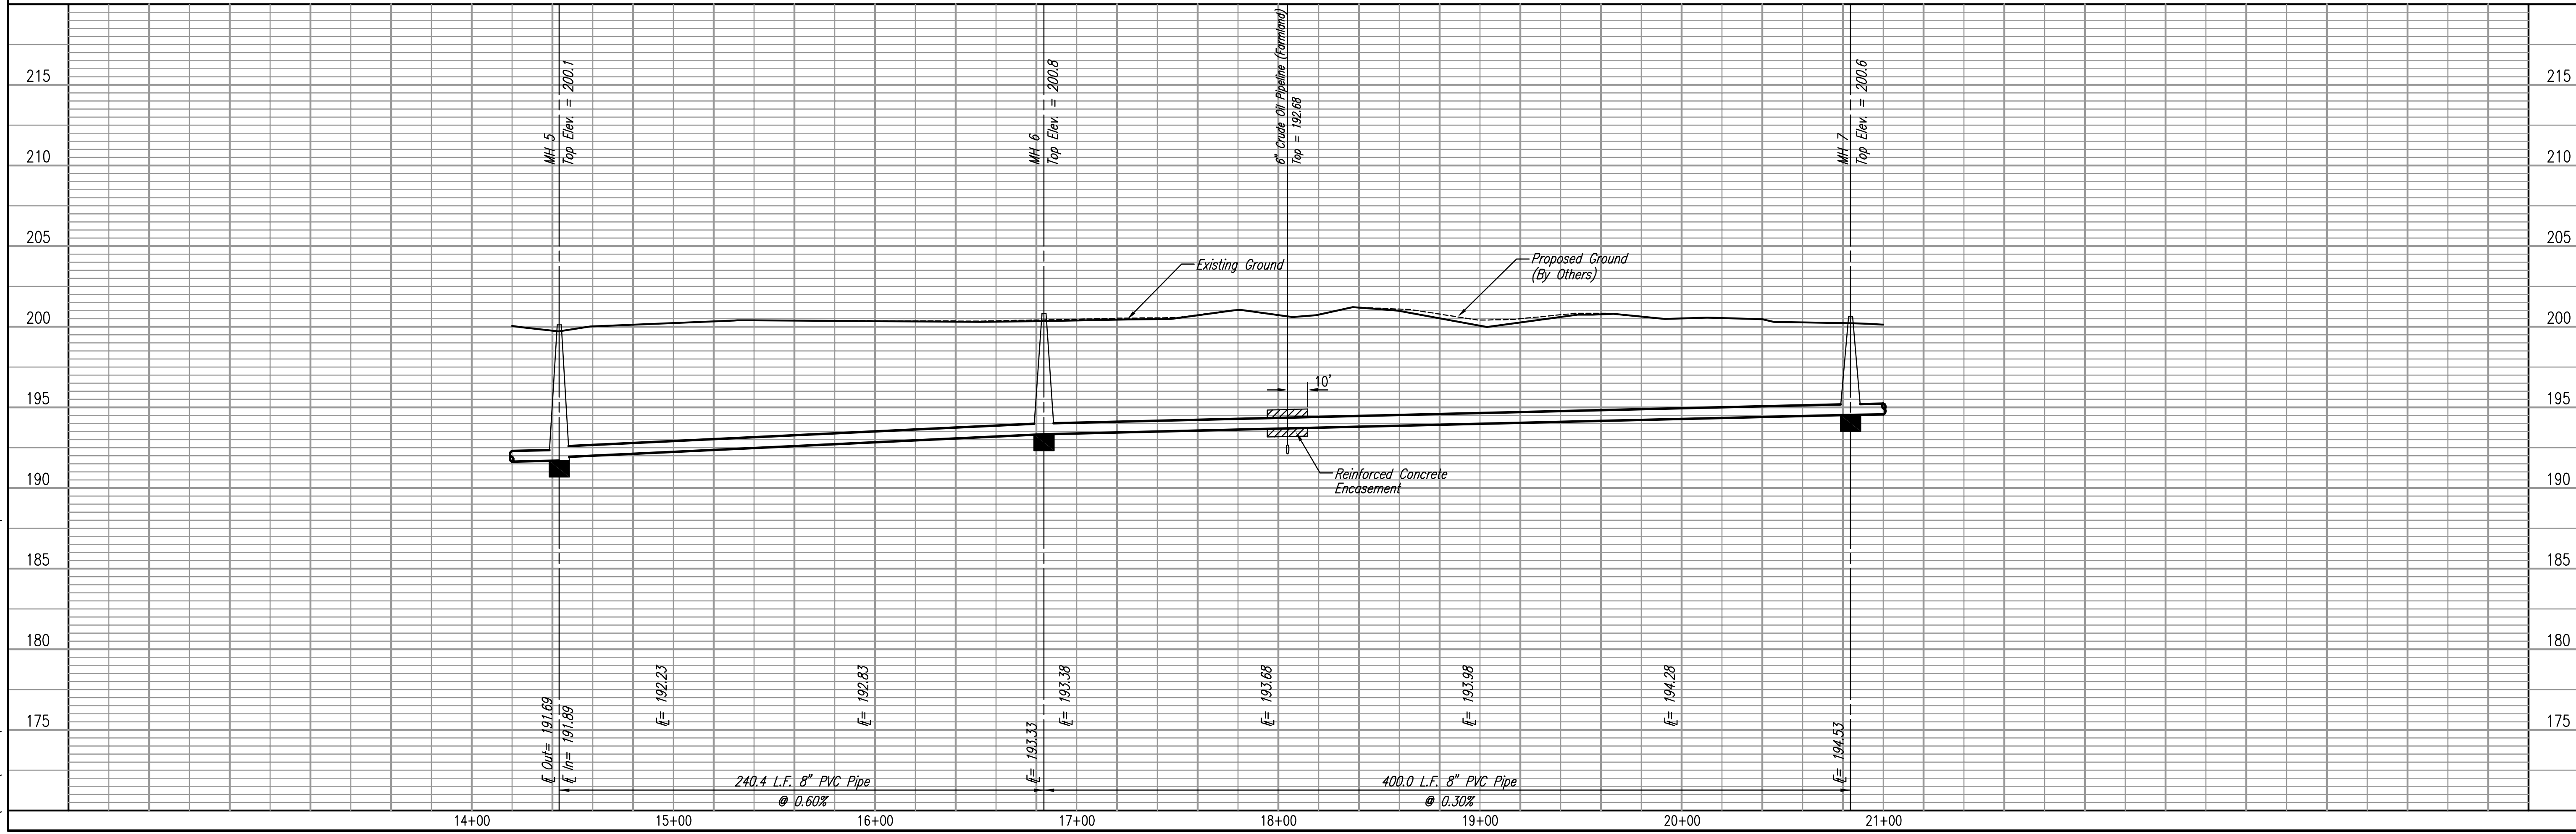

X = Denotes Tree removal

SEE SHEETS NO. 3 AND 4 FOR PLAT COORDINATES

LATERAL 361
 FOUR MILE CREEK SEWER
SANITARY SEWER LINE NO. 1
 JAMES L. ARMOUR, P.E. - ACTING CITY ENGINEER
 CITY OF WICHITA, PROJECT NO. 468-63747

Professional Engineering Consultants, P.A.
 803 S. TOPEKA AVENUE, SUITE 200
 WICHITA, KANSAS 67202
 316.262.2691 • FAX 316.262.3005

Designed By: KJW, ALA
 Drawn By: CSL, TR0

Job No.: 03556-042
 Date: DECEMBER 2003