
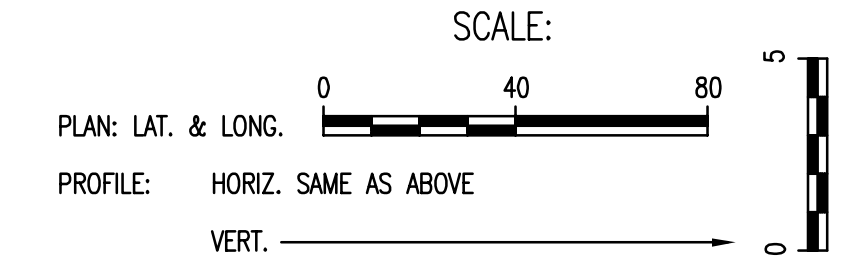


PLAN	CHECKED	BY	DATE
	CHECKED		


PROFILE	CHECKED	BY	DATE
	CHECKED		

DSNR: KJW OPER: TR0 SCALE: 1=40.00  
 Q:\2003\035556\SSPP07 03-01-2004 04:17:48 pm

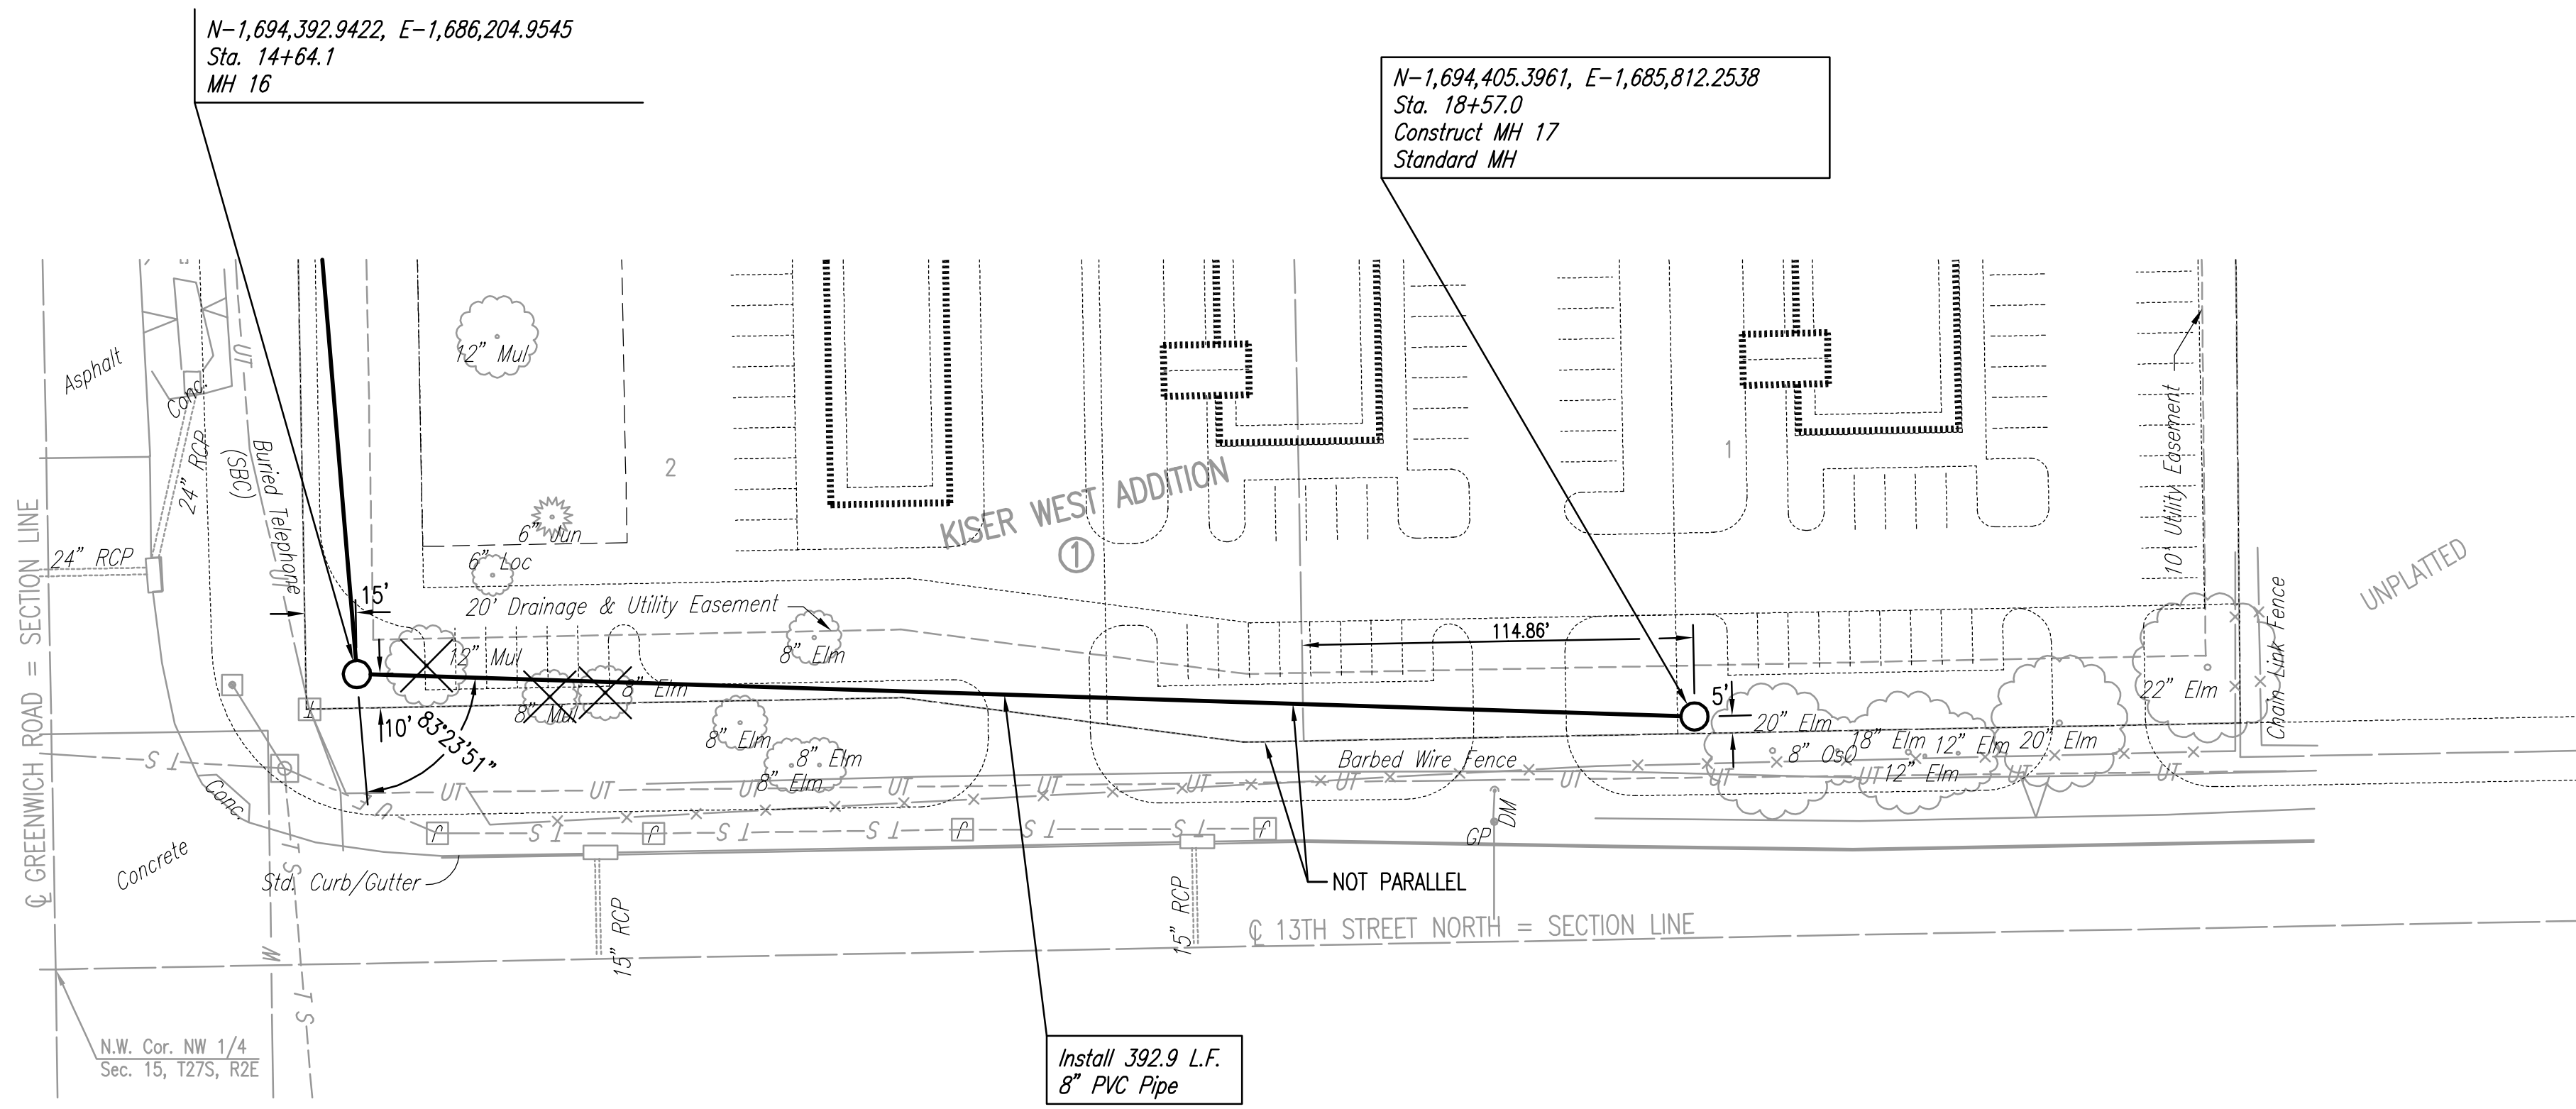

SANITARY SEWER LINE NO. 2

✕ = Denotes Tree removal  
 SEE SHEETS NO. 3 AND 4 FOR PLAT COORDINATES

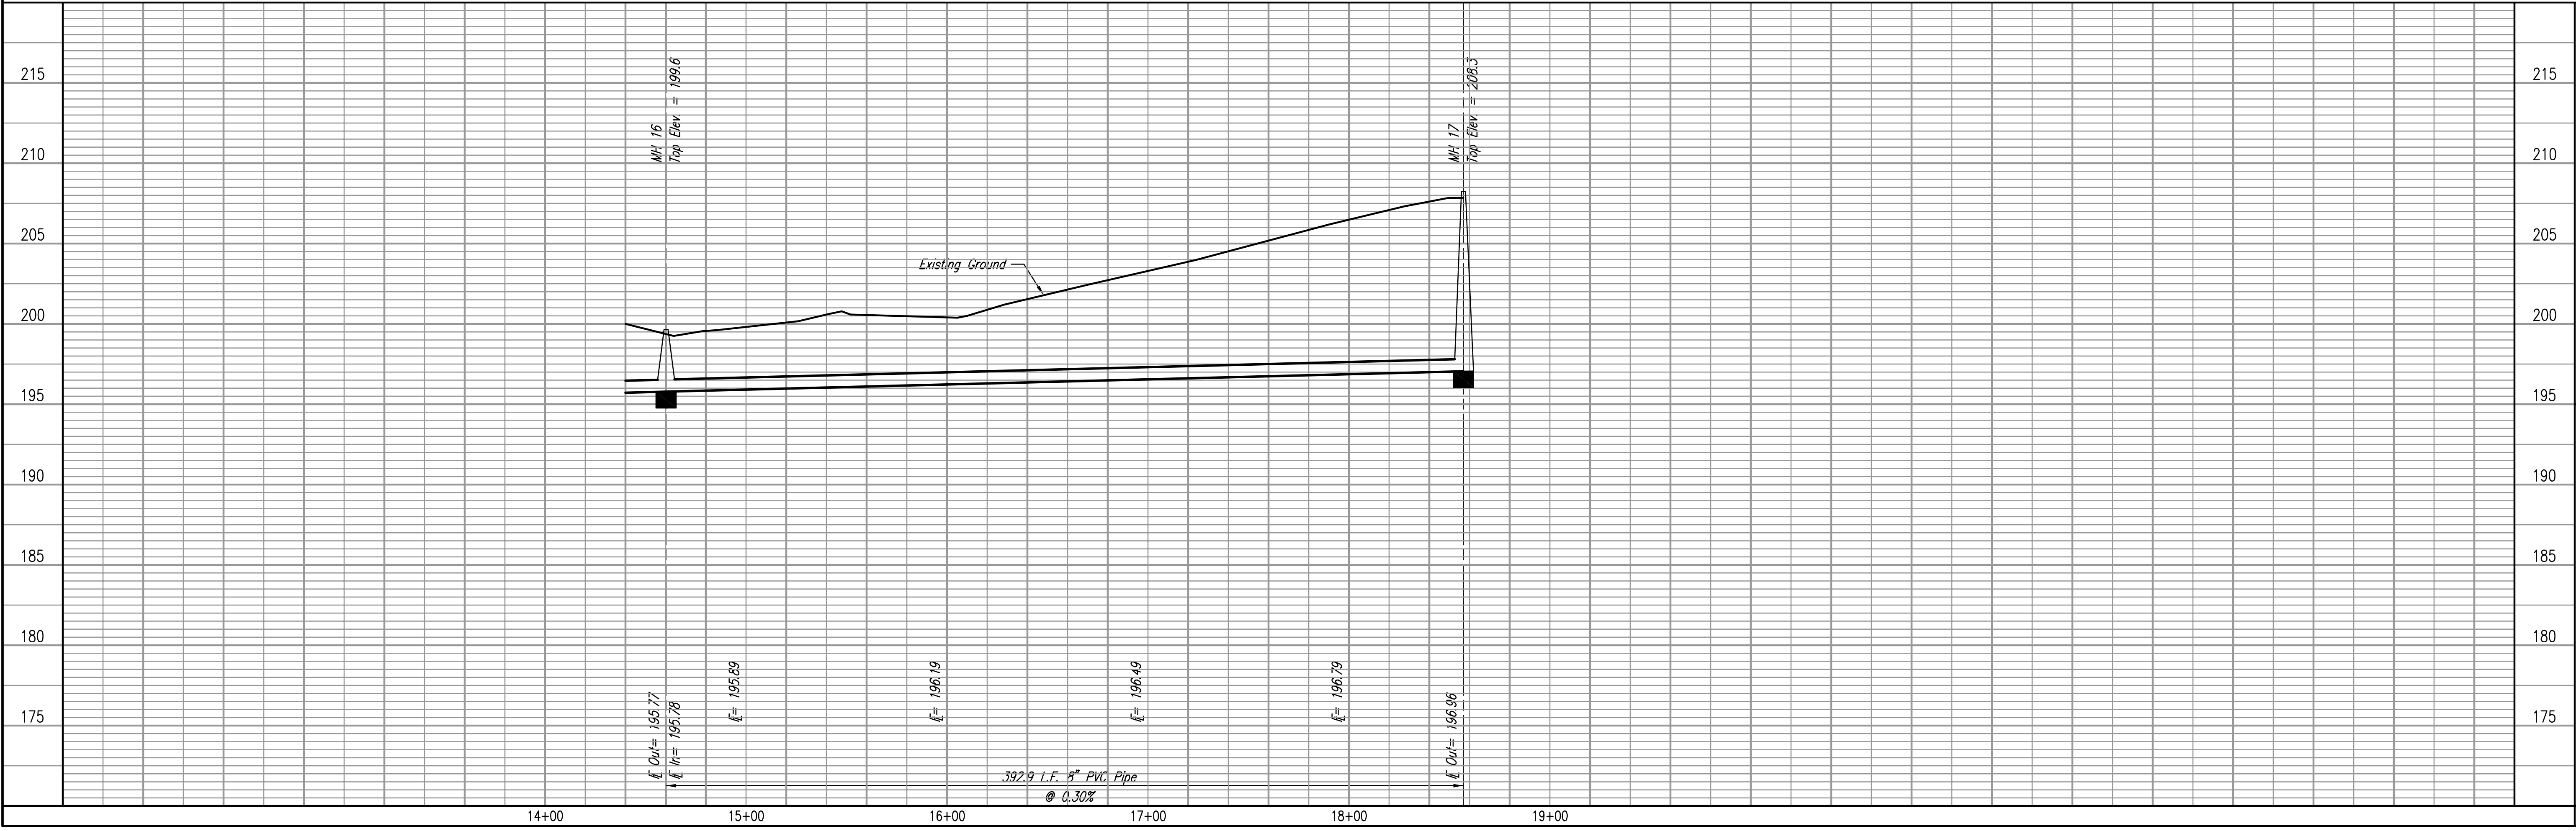

LATERAL 361  
 FOUR MILE CREEK SEWER  
**SANITARY SEWER LINE NO. 2**  
 JAMES L. ARMOUR, P.E. - ACTING CITY ENGINEER  
 CITY OF WICHITA PROJECT NO. 468-83747

Professional Engineering Consultants, P.A.  
 803 S. TOPEKA AVENUE, SUITE 202  
 WICHITA, KANSAS 67202  
 316.262.2691 • FAX 316.262.3005

Designed By: KJW, ALA  
 Drawn By: CSL, TR0  
 Job No.: 03556-042  
 Date: DECEMBER 2003