


BRIGHTON COURTS ADDITION

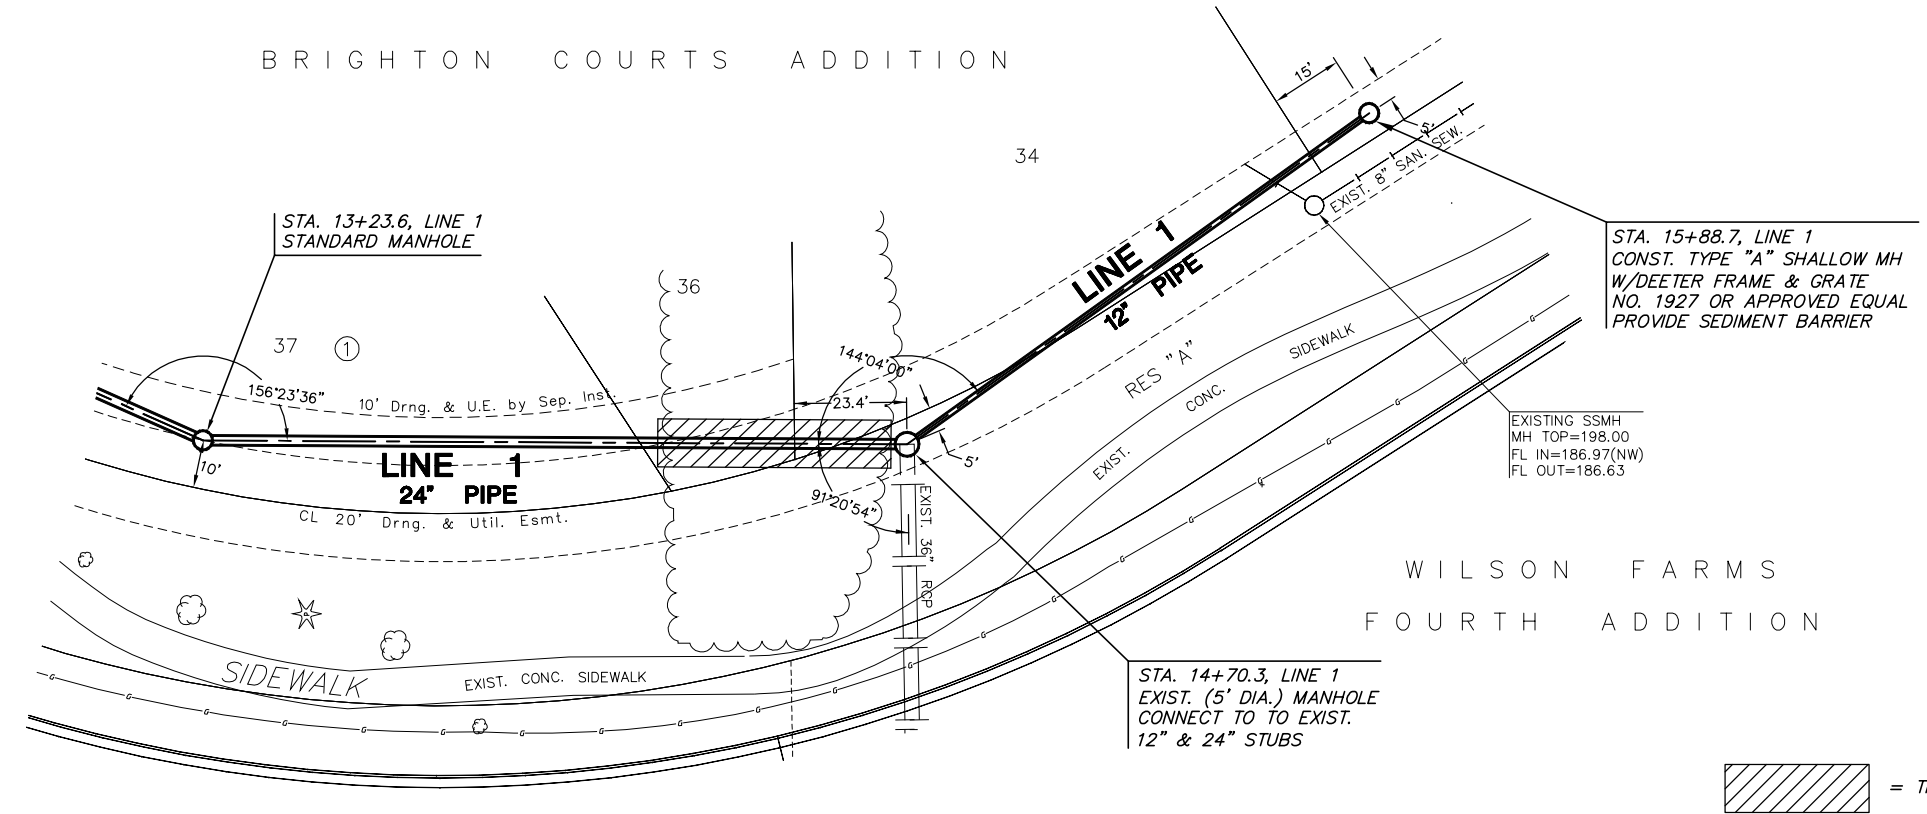

**PLAN LINE 1**

**PROFILE LINE 1**

