

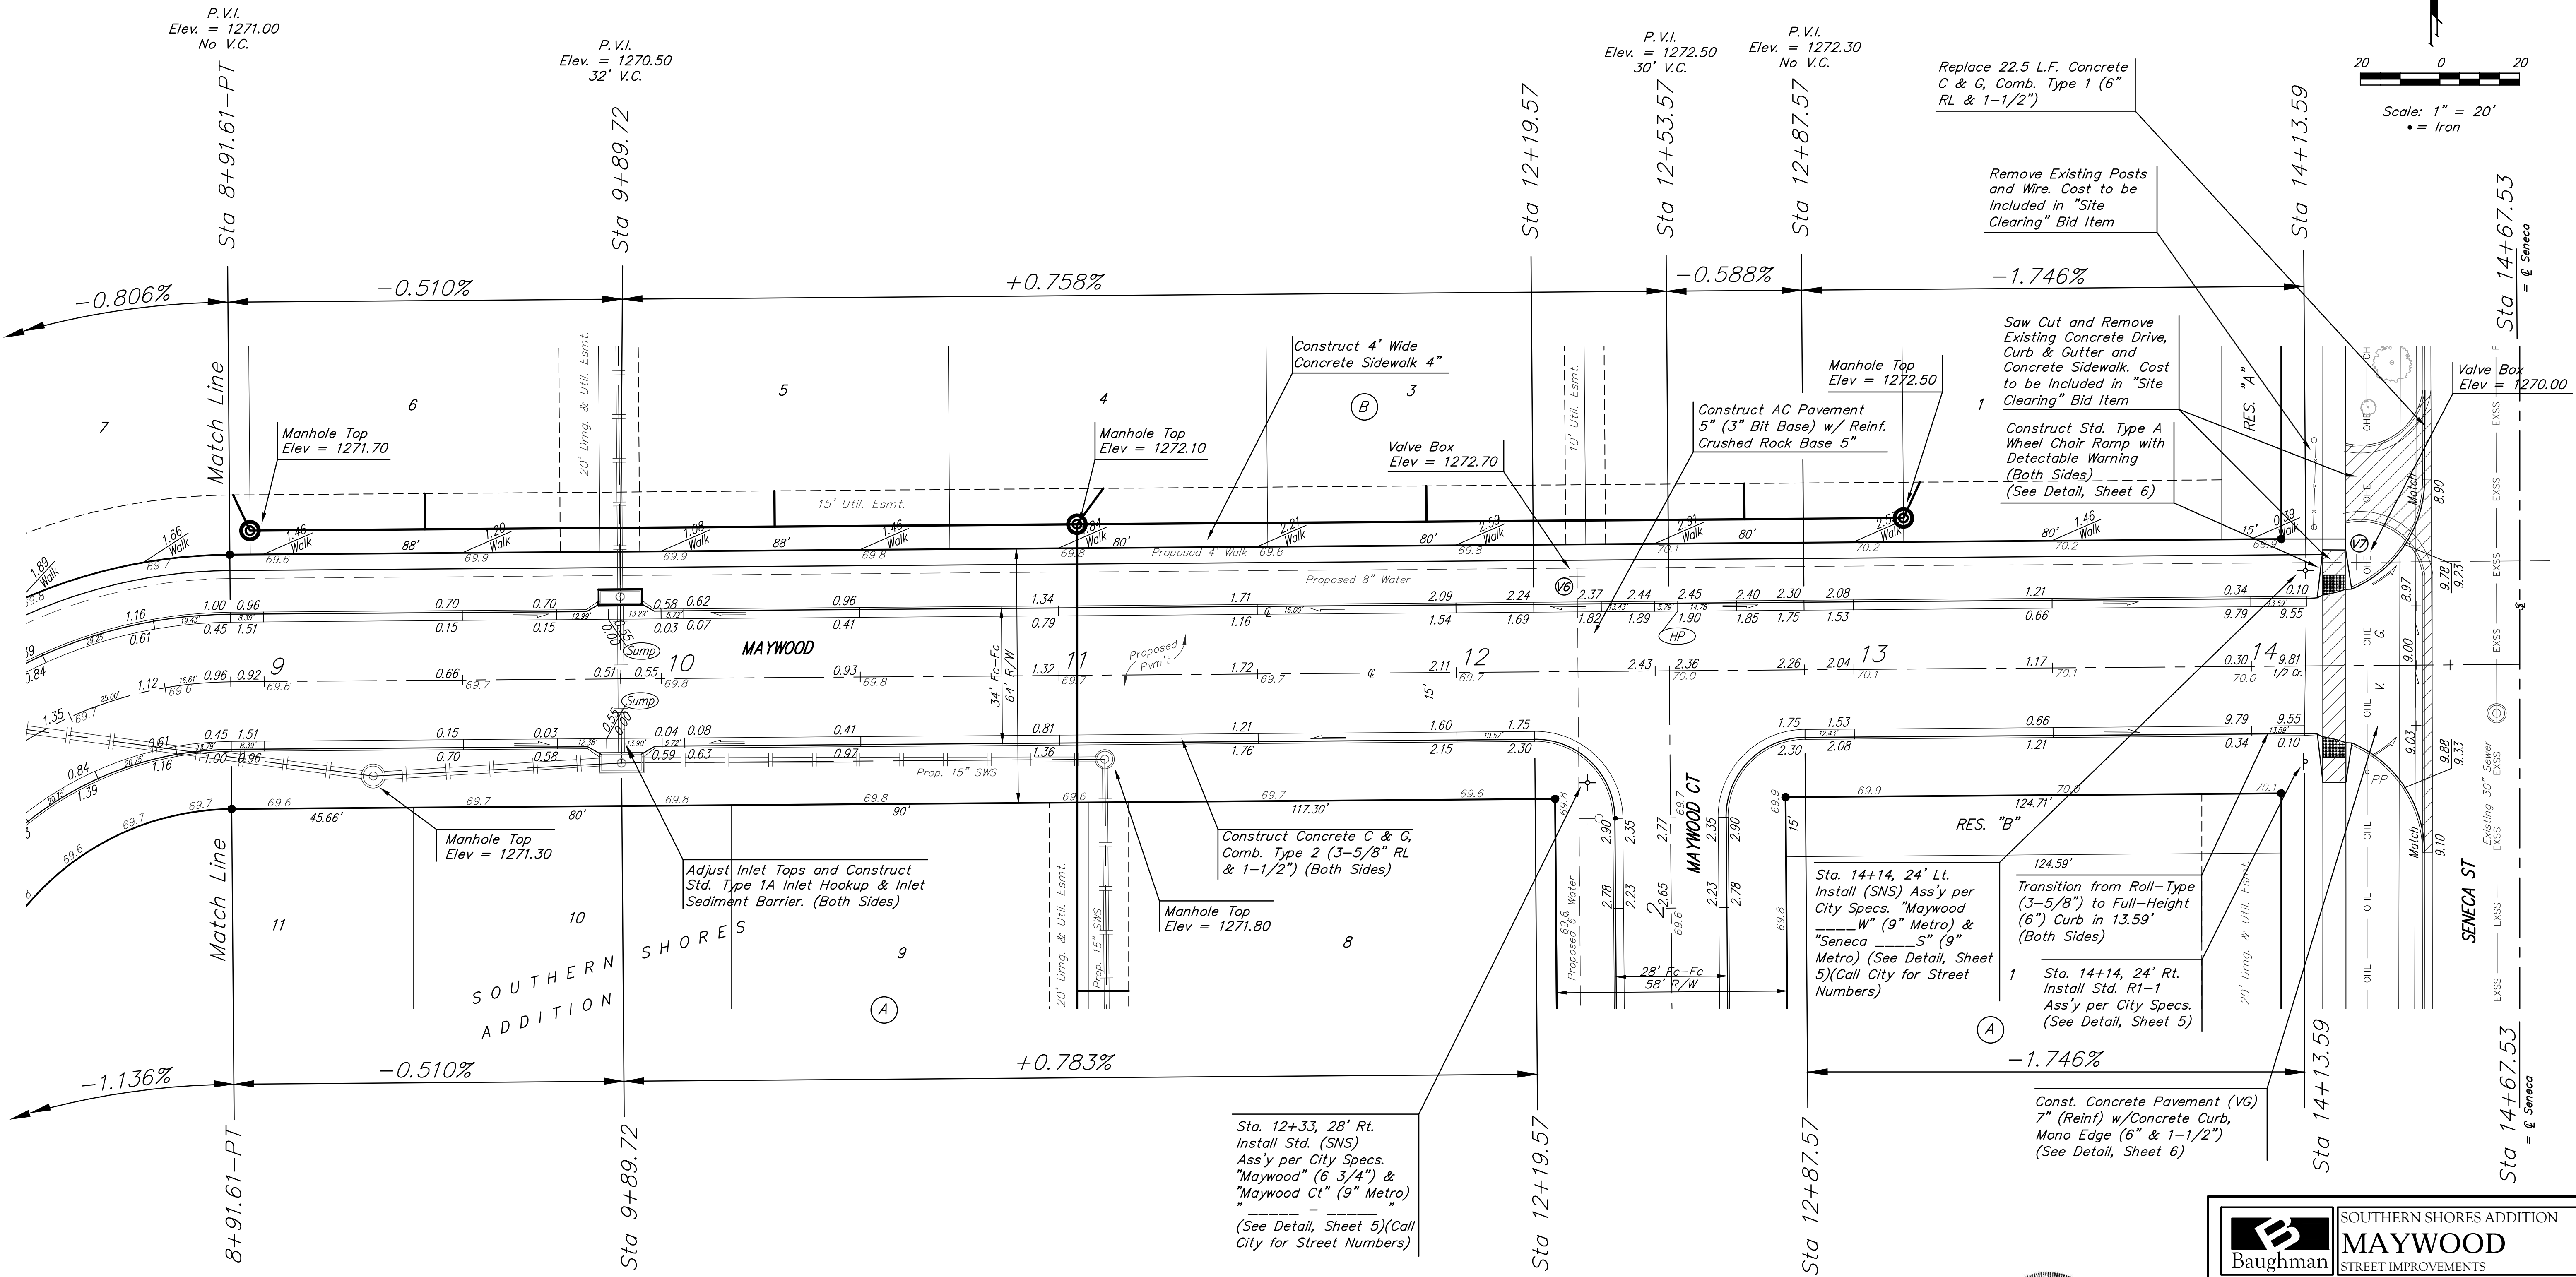


**BENCHMARKS:**

Chiseled Square Cut at Deflection Corner on Back of Walk, 84.7' South of the Northeast Corner of Lot 24, Block A, and 26.1' East-Northeast of the Most Northerly Deflection Corner in the East Line of Lot 24, Block A, Southern Shores Addition. Elevation = 1270.20 NAVD88

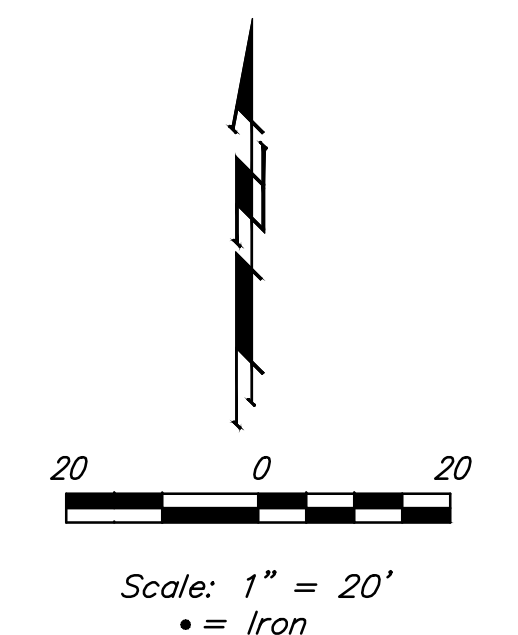

**NOTE:** ROLL TYPE CURB & GUTTER TO BE CONSTRUCTED ON THE PAVEMENT SHOWN ON THIS SHEET. TOP OF CURB ELEVATIONS ARE GIVEN FOR FULL HEIGHT CURB. DEDUCT 0.25' FROM FULL HEIGHT CURB WHEN CONSTRUCTING ROLL TYPE CURB.

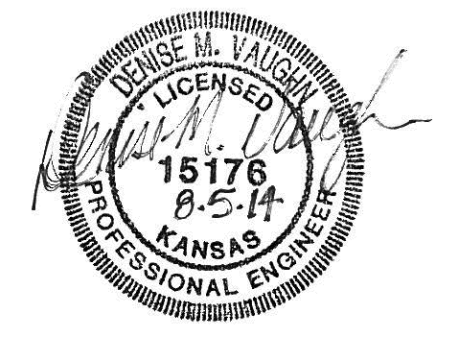

<b>B</b> Baughman		SOUTHERN SHORES ADDITION <b>MAYWOOD</b> STREET IMPROVEMENTS	
Baughman Company, P.A. 315 Ellis St., Wichita, KS 67211 P 316-262-2771 F 316-262-0149 ENGINEERING   SURVEYING   PLANNING   LANDSCAPE ARCHITECTURE			
PROJECT NUMBER 472-85172	DESIGN AEG	DRAWN TMS	DATE 08/14
REVISIONS:	APPROVED	DATE	SCALE Noted
			SHEET <b>10 OF 29</b>