



BENCHMARKS:

Chiseled Square Cut at Deflection Corner on Back of Walk, 84.7' South of the Northeast Corner of Lot 24, Block A, and 26.1' East-Northeast of the Most Northerly Deflection Corner in the East Line of Lot 24, Block A, Southern Shores Addition. Elevation = 1270.20 NAVD88

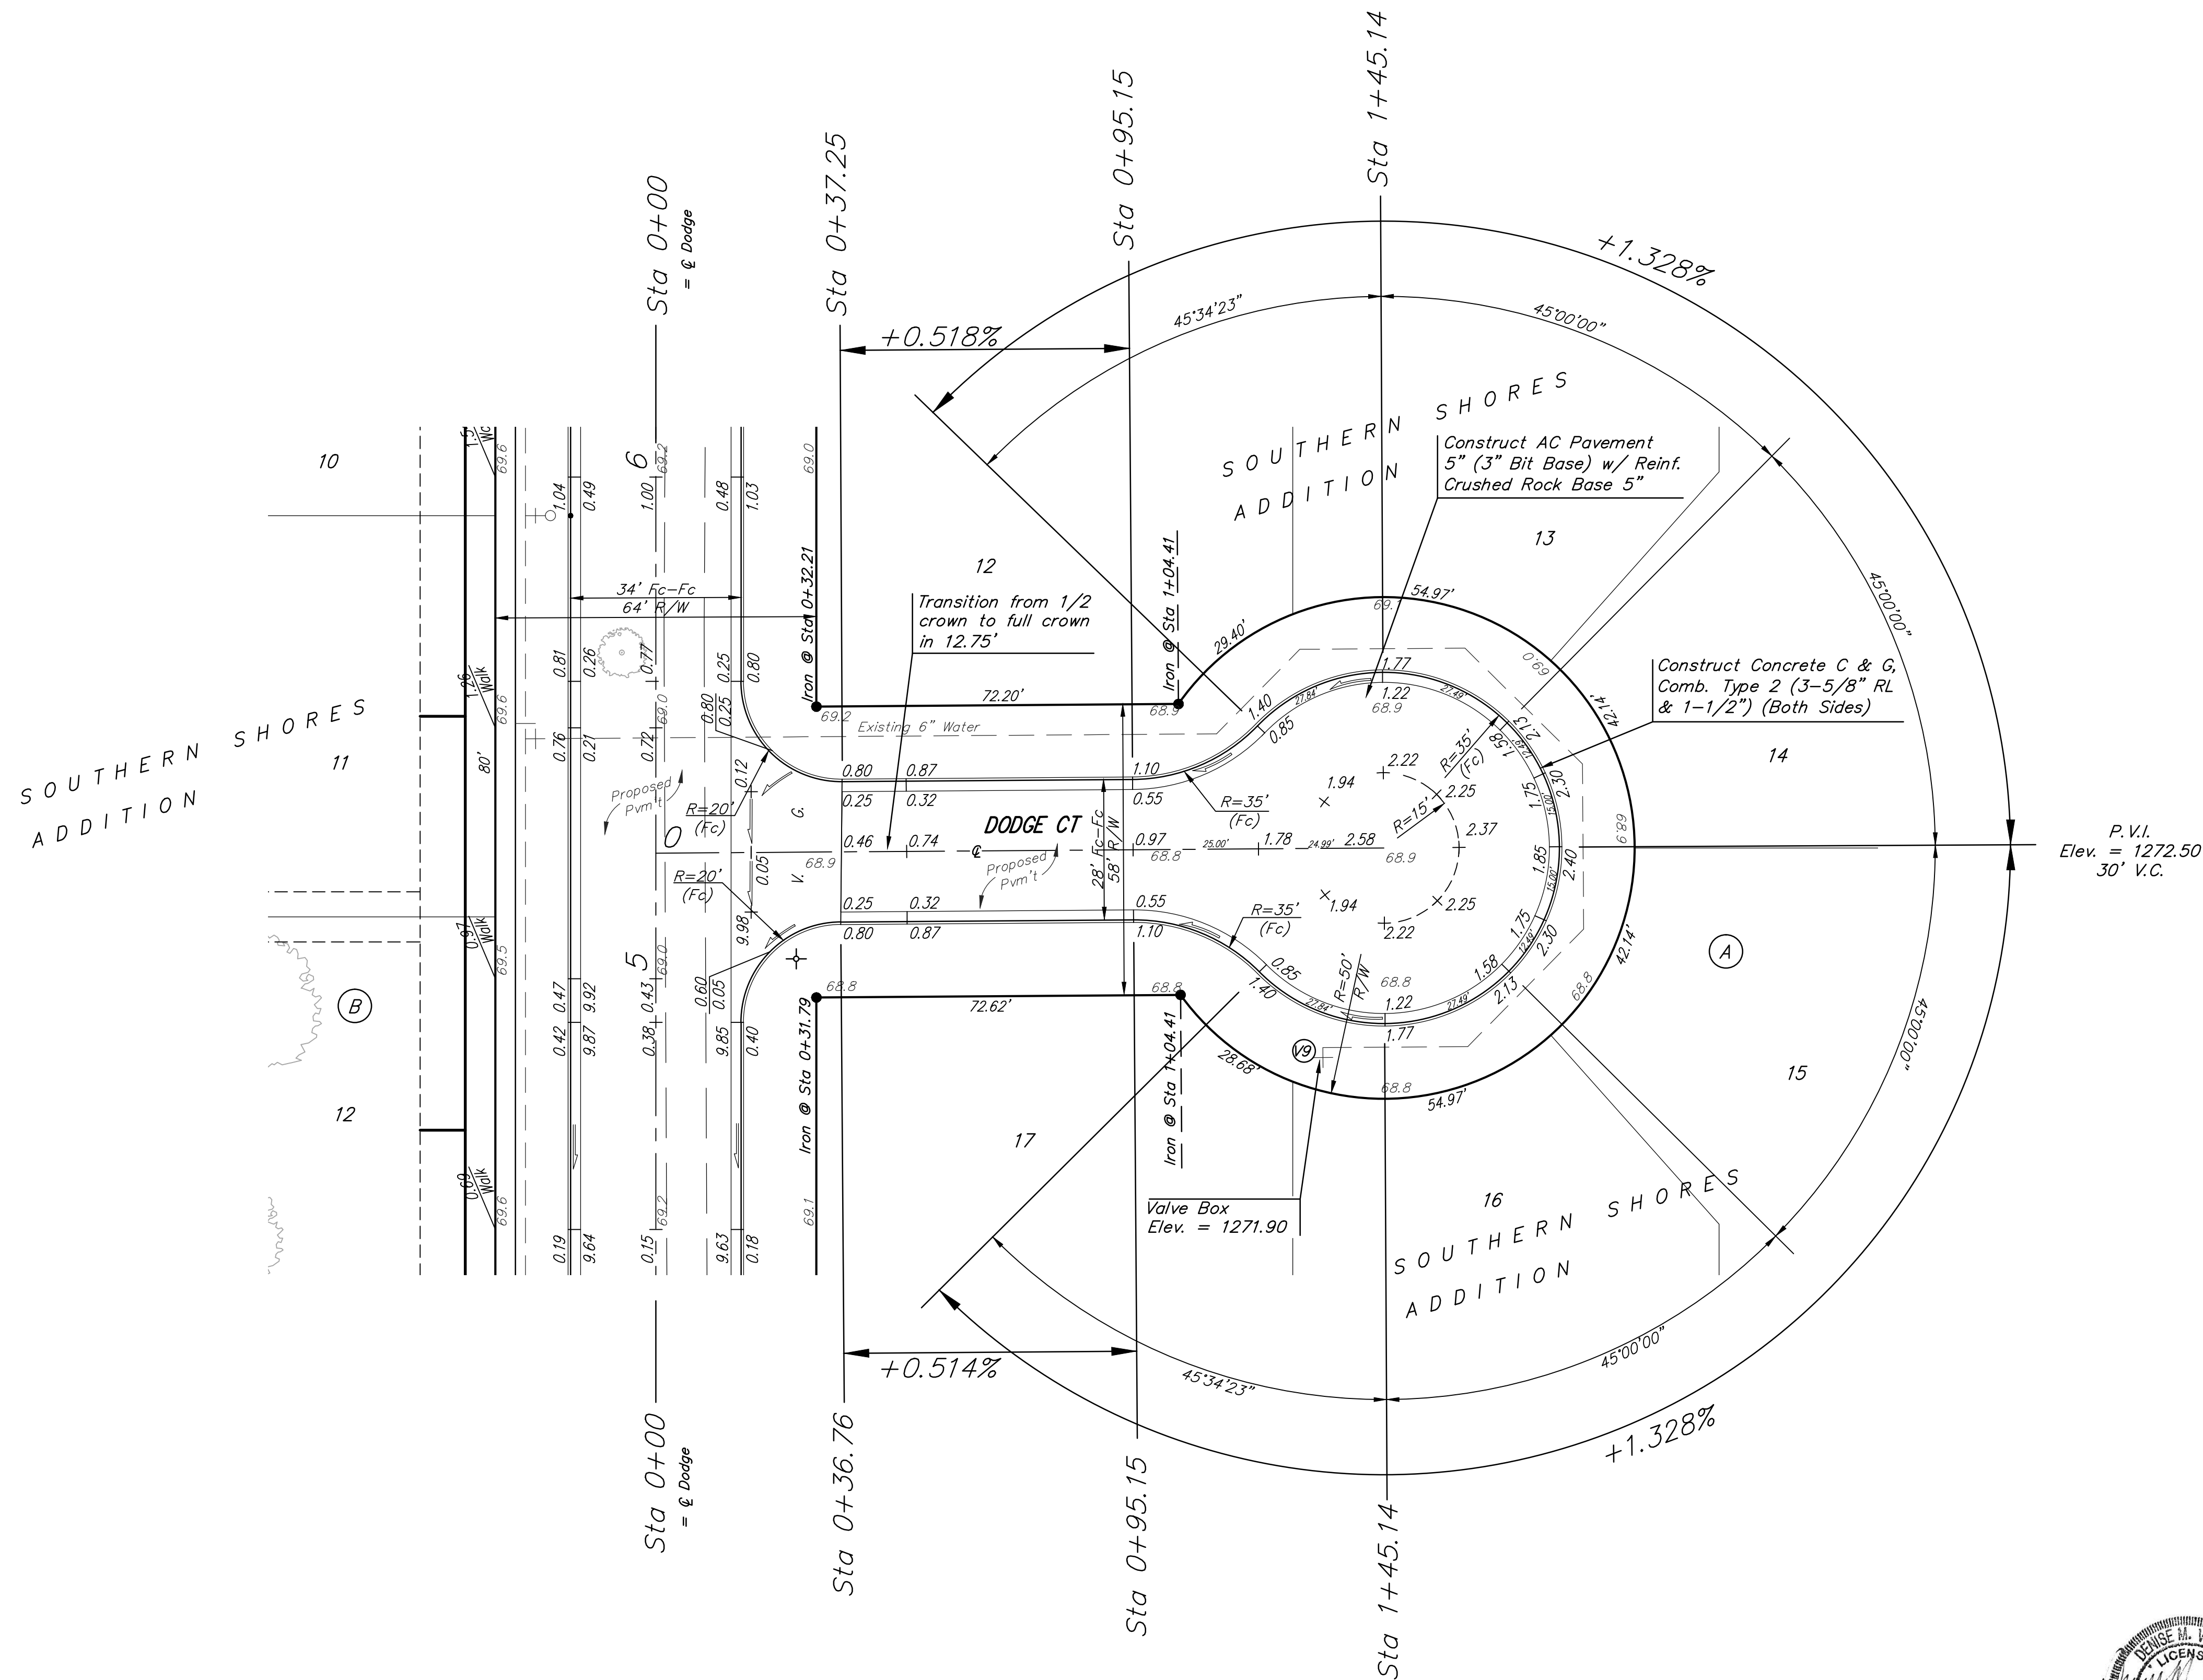

NOTE: ROLL TYPE CURB & GUTTER TO BE CONSTRUCTED ON THE PAVEMENT SHOWN ON THIS SHEET. TOP OF CURB ELEVATIONS ARE GIVEN FOR FULL HEIGHT CURB. DEDUCT 0.25' FROM FULL HEIGHT CURB WHEN CONSTRUCTING ROLL TYPE CURB.

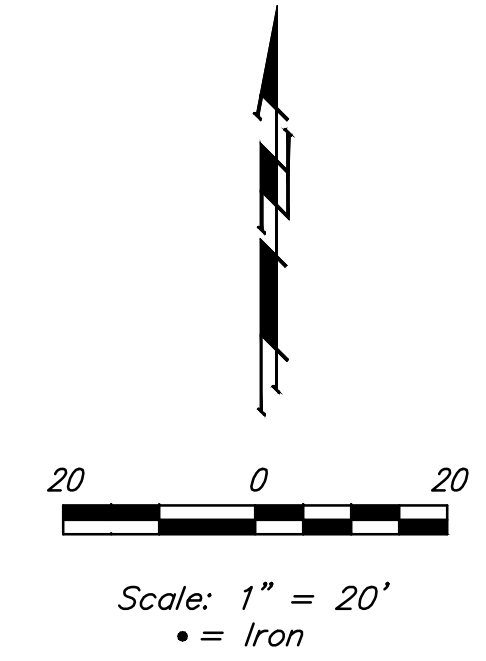

		SOUTHERN SHORES ADDITION	
		DODGE CT	
PROJECT NUMBER 472-85172		DESIGN AEG	DRAWN TMS
REVISIONS:		APPROVED DATE 08/14	SCALE Noted SHEET
		12 OF 29	