

YALE

ROOSEVELT

QUENTIN

BLUFF

FOUNTAIN

BROADVIEW

2ND

1ST STREET

DOUGLAS

3833

MH # 5747-139
Replace Manhole Frame & Cover
Approx depth = 8.5 ft

MH # 5747-138

5747-141CO (cleanout)
Construct Special Shallow Manhole
where the cleanout exists.
Cleanout is visible. Removal and
replacement of concrete alley
shall be incidental.
Approx depth = < 4.0 ft.

5747-140CO (cleanout)
Construct Standard Manhole
at (or near) the cleanout.
Cleanout is visible. Removal
and replacement of concrete
alley shall be incidental.
Approx depth = 8.0 ft.

MH # 5747-135
Replace Manhole Frame & Cover
Approx depth = 11.3 ft

POINT REPAIR:
Remove and replace 13 lf of 8" pipe
from 45 ft south of MH 5747-135 to
58 ft south of MH 5747-135, including
one service connection.



154
150

MH # 5747-137
Replace Manhole Frame & Cover
Rework Manhole Bench & Invert
Removal and replacement of
concrete shall be incidental.
Approx depth = 7.5 ft

School
Playground

MH # 5747-033

Blessed Sacrament
Church & School
3802 E. Douglas

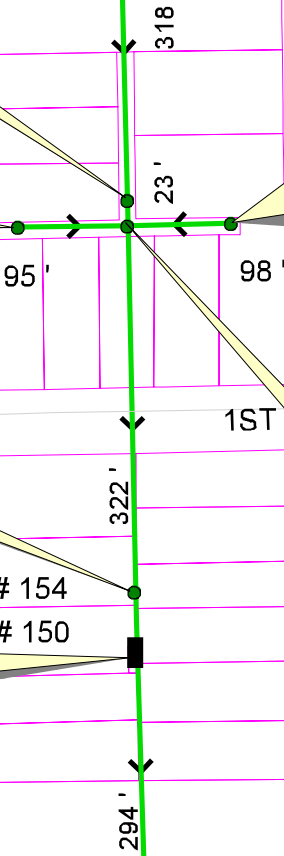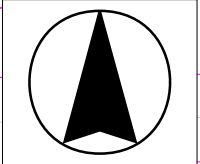

2ND

QUENTIN

BLUFF

DOUGLAS



3-2

