
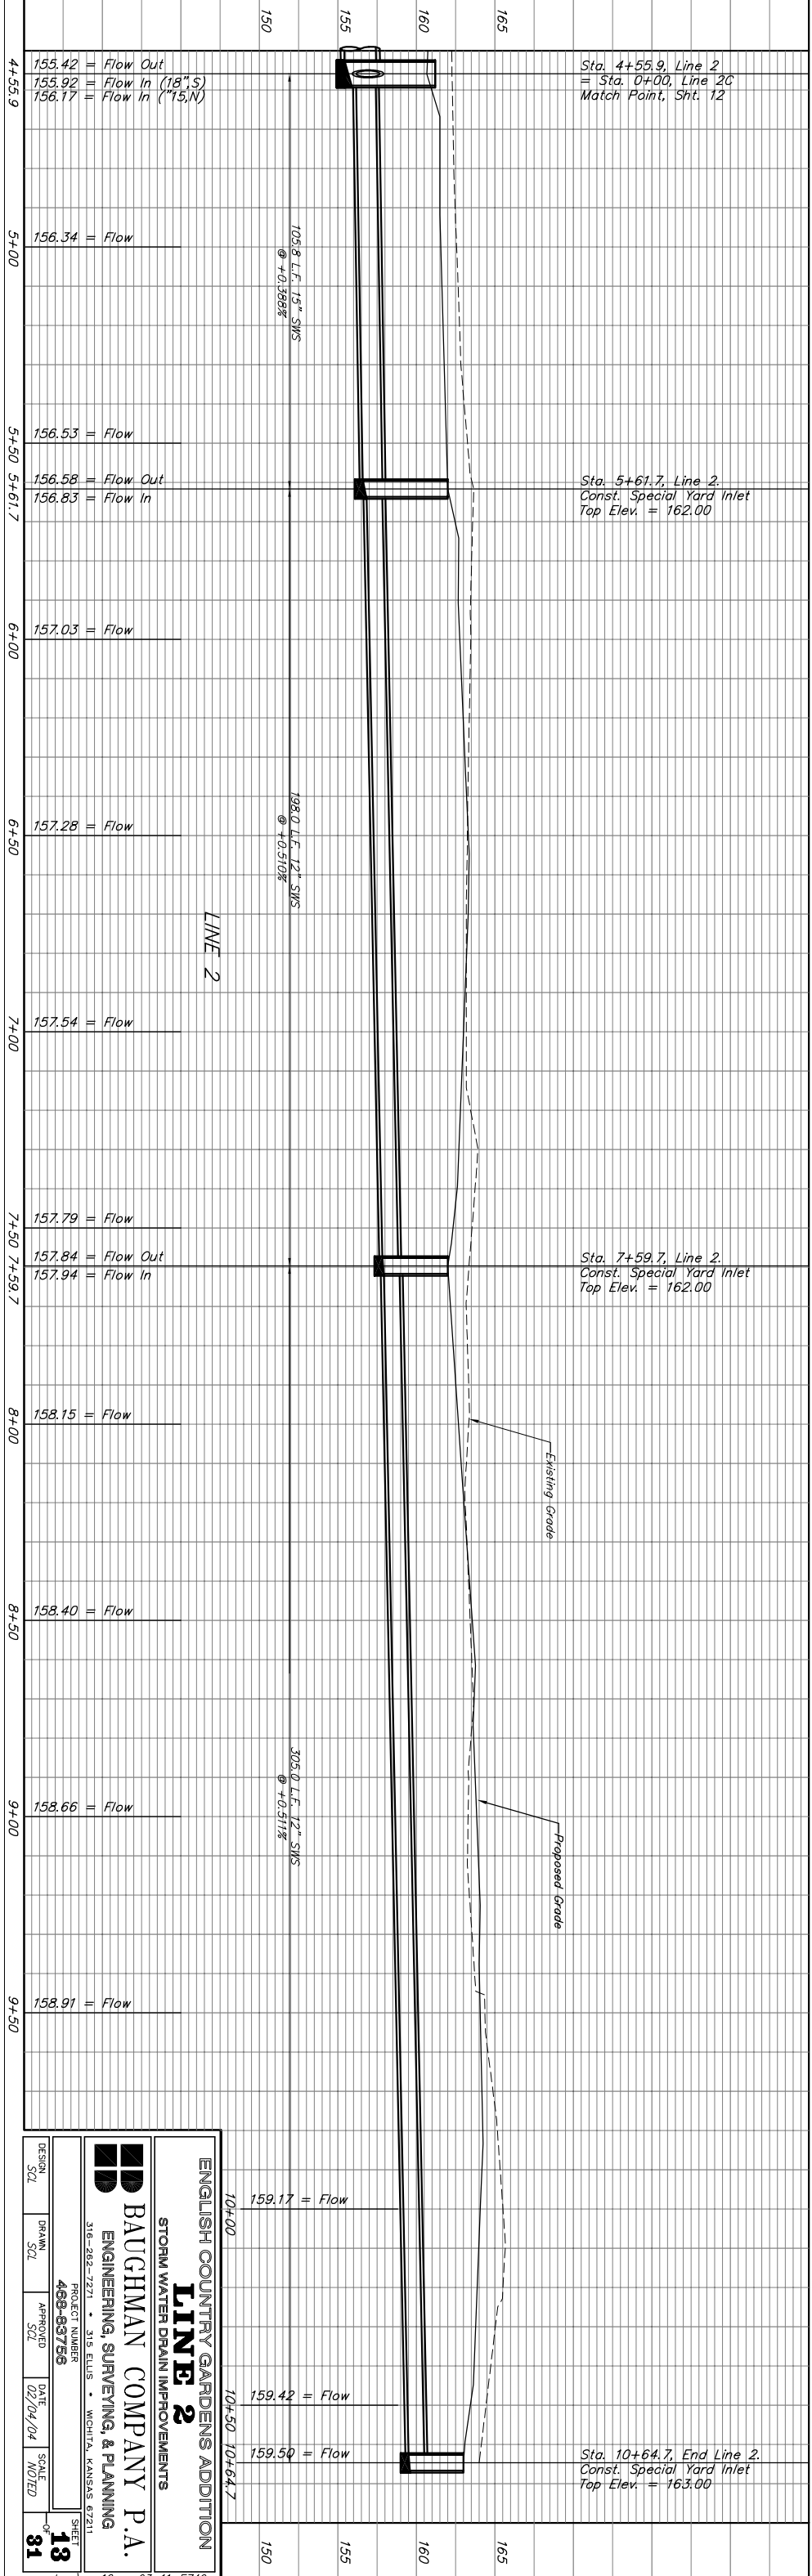


BM#1: Cut top of curb on the southeast top of curb return, 46.66' East and 19.48' South of the Intersection of Thurman & Elygreen, Elev = 166.10 (city datum)

BM#2: Cut top of curb on the south side curb line of the north Suncrest Ave. a distance of 97.86' East & 2.17' South of Lot 1, Blk. A, English Country Gardens Addition, Elev = 158.61 (city datum)

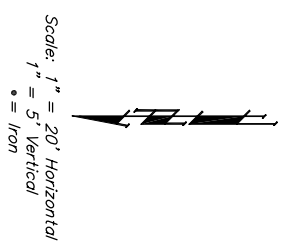

**ENGLISH COUNTRY GARDENS ADDITION**  
**LINE 2**  
STORM WATER DRAIN IMPROVEMENTS

**BAUGHMAN COMPANY P.A.**  
ENGINEERING, SURVEYING, & PLANNING  
316-292-7271 • 315 ELLIS • WICHITA, KANSAS 67211  

DATE: 02/04/04  
SHEET NUMBER: 13 OF 31