


2004 SANITARY SEWER REHABILITATION PHASE B

OCA # 620400 / 468-83764
(VARIOUS LOCATIONS)

<u>SITE NO.</u>	<u>GENERAL LOCATION</u>	<u>PIPE SIZE</u>	<u>UPSTREAM MANHOLE</u>	<u>DOWNSTREAM MANHOLE</u>	<u>UPSTREAM INVERT ELEVATION</u> (City Datum)	<u>DOWNSTREAM INVERT ELEVATION</u> (City Datum)	<u>LENGTH</u> (FT.)
1	Vesta and Broadview Area	8"	5749-318	5749-317	209.19	207.80	354
		8"	5749-317	5749-316	207.80	206.60	300
2	Between Crestway & Terrace, south of First Street	8"	5747-048	5747-047	177.80	177.60	195
		8"	5747-047	5747-046	177.60	177.42	180
3	Between Woodland & Burns Streets, south of 18th Street North	8"	5449-090	5449-089	112.71	112.47	244
		8"	5449-089	5449-088	112.47	112.39	80
		8"	5449-088	5449-087	112.39	112.24	149
4	East of Westlink Street, north of 11th St. N.	8"	4848-112	4848-111	140.71	139.20	377
		8"	4848-111	4848-037	139.20	138.10	400
		10"	4848-037	4848-036	138.10	137.13	239
5	Between Peterson & Westlink Street, north and south of 9th Street North	12"	4848-036	4848-035	137.13	136.35	385
		12"	4848-035	4848-034	136.35	136.03	164
		12"	4848-034	4848-033	135.60	135.13	235
		12"	4848-033	4848-032	135.13	134.66	235
6	Between Peterson & Westlink Street, from north of Murdock to Delano Street	12"	4848-032	4848-031	134.66	133.93	365
		12"	4848-031	4848-030	133.93	133.19	370
		12"	4848-030	4848-029	133.19	132.46	365
		12"	4848-029	4848-028	132.46	131.73	365
7	North of Rolling Hills Drive, east of Westfield Street	8"	4847-113	4847-112	137.55	137.11	288
		8"	4847-112	4847-111	137.11	136.58	283
8	West of Woodlawn, south of Peachtree	8"	5847-187	5847-186	160.88	160.63	250
		8"	5847-186	5847-154	160.63	160.38	250
		8"	5847-155	5847-154	160.53	160.30	236

Total linear feet = 6309

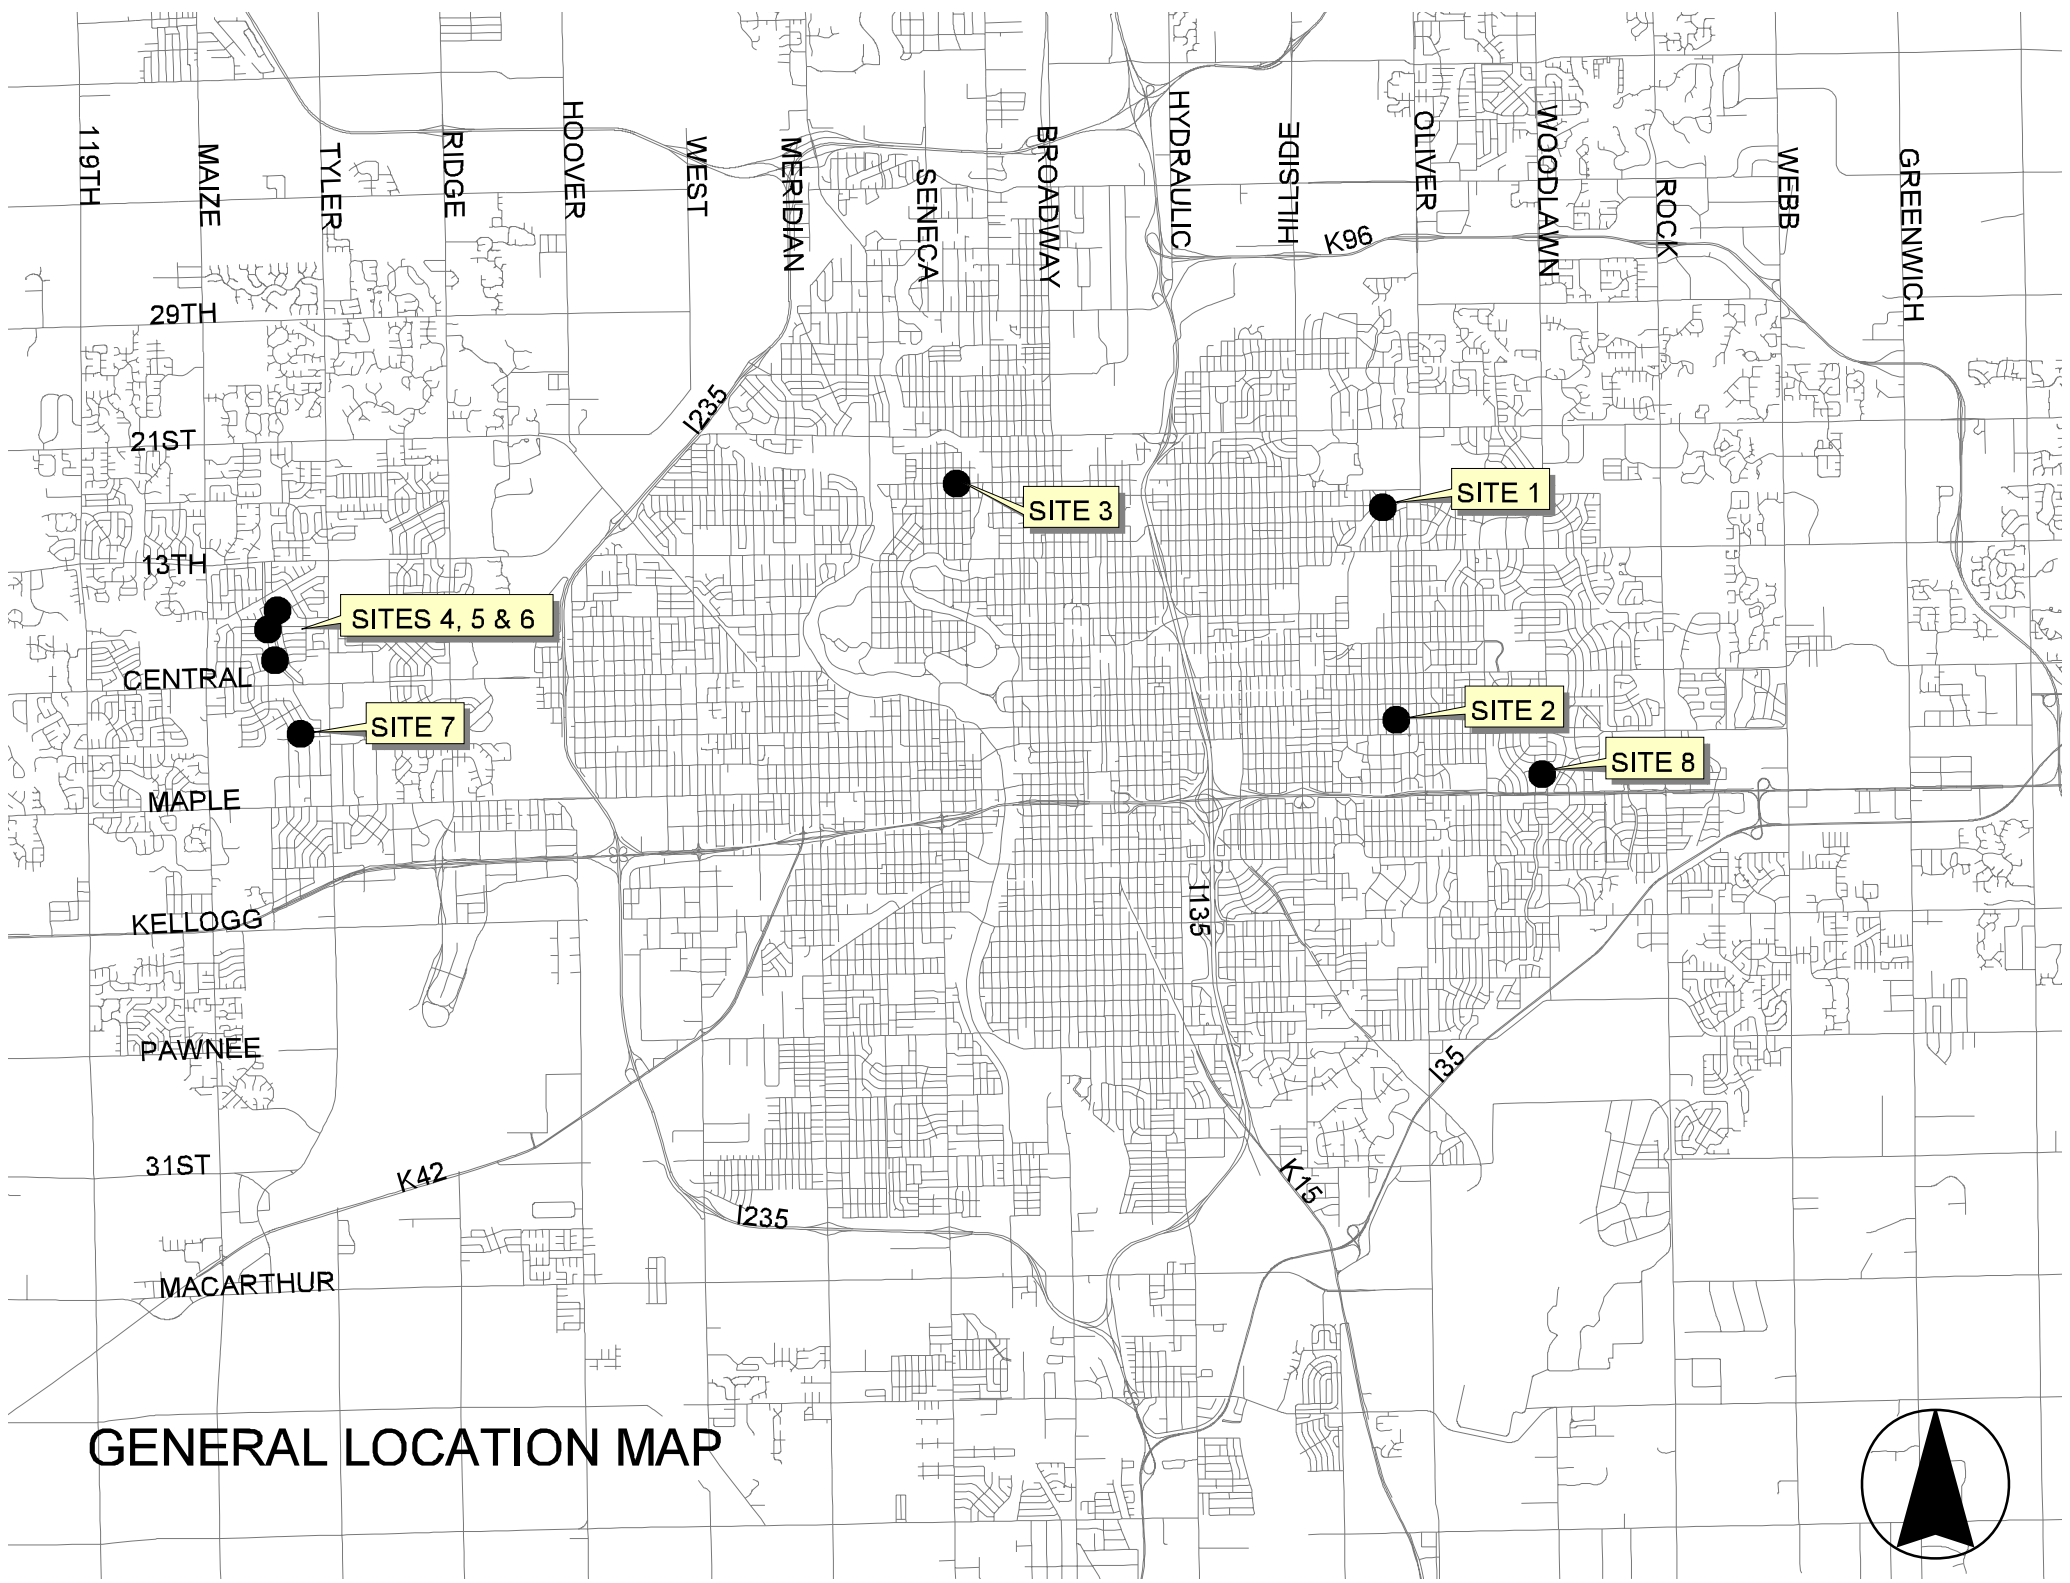

GENERAL LOCATION MAP

