



Legacy 3rd Addition

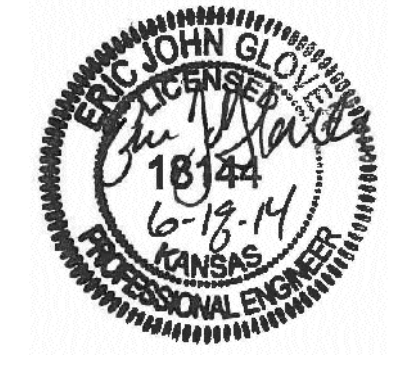

**RUGGLES BOHM**  
 PROFESSIONAL ENGINEER  
 KANSAS  
 No. 18124  
 6-19-14

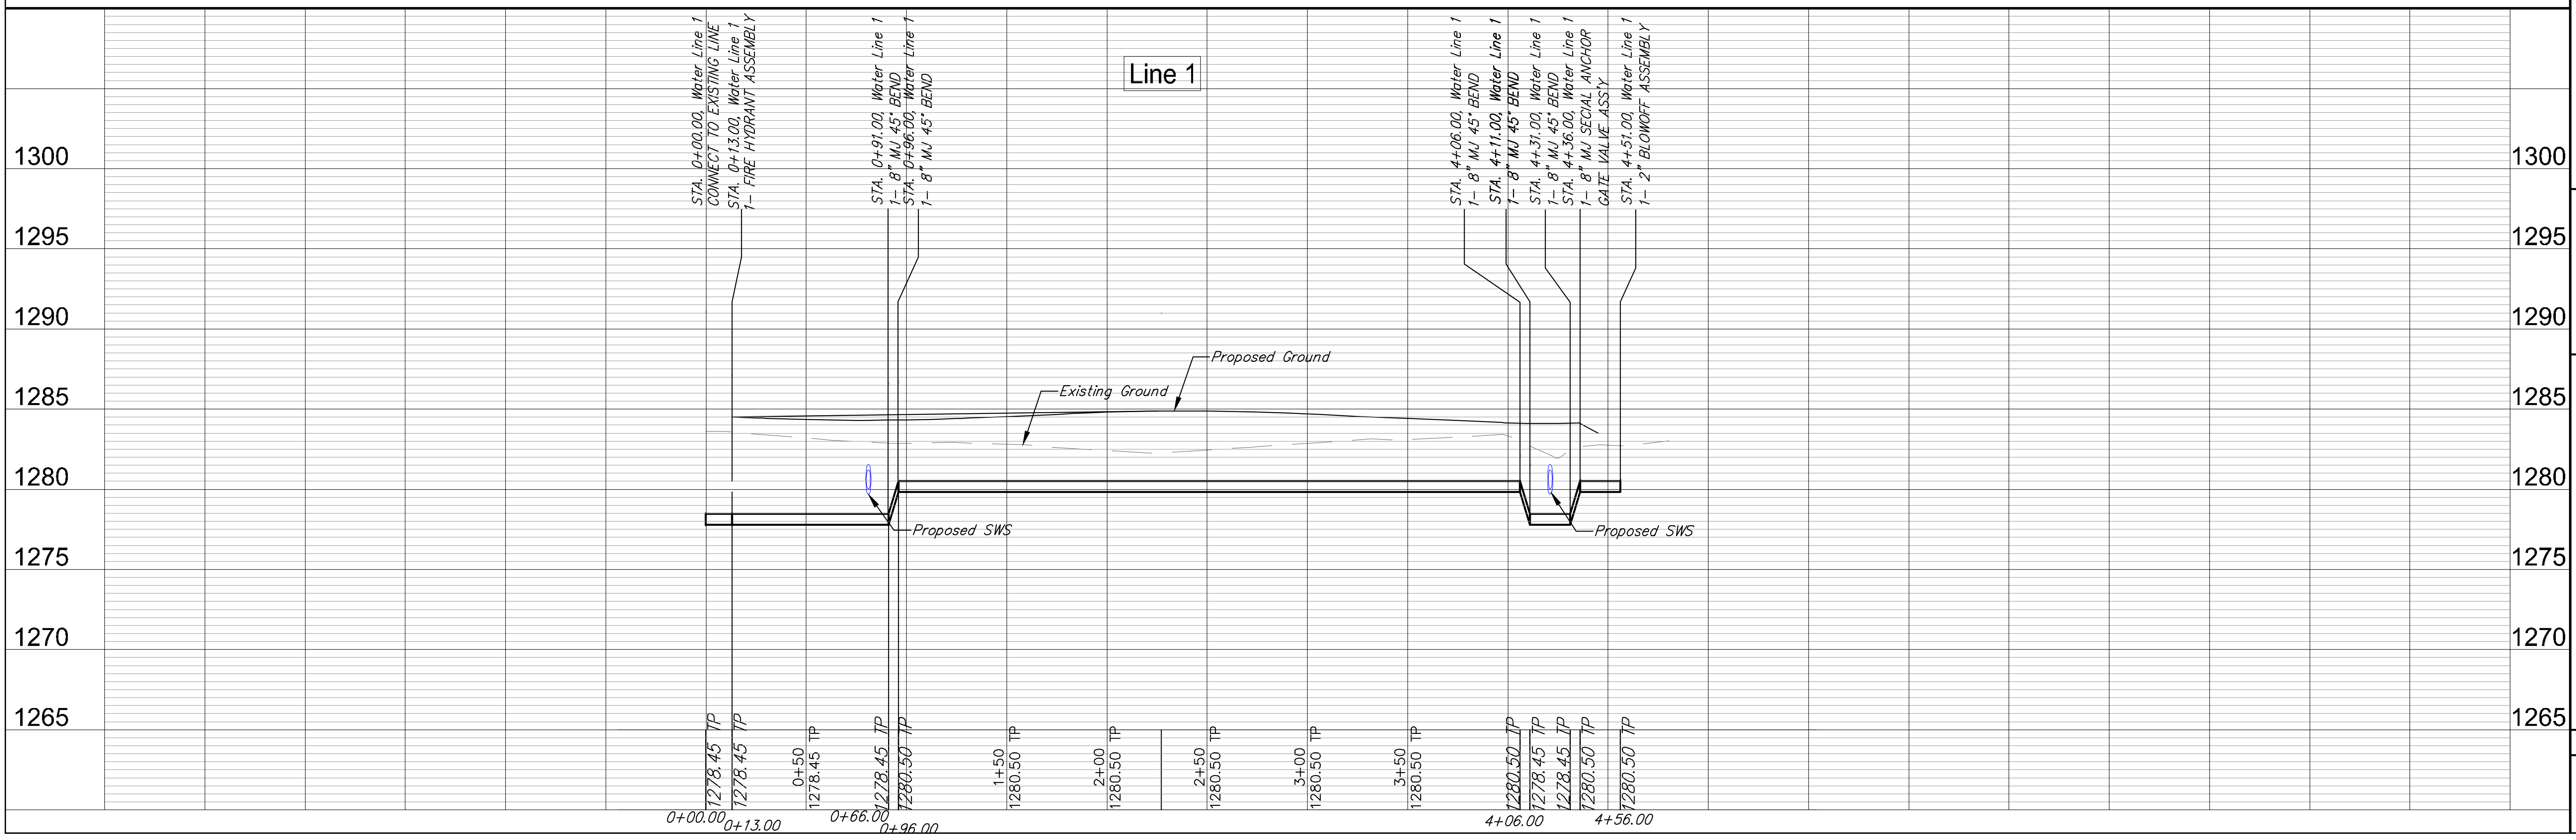

1300	DESIGN	REVISION	DATE	BY
1295	E/G	DRGZ	June 18, 2014	E/G
1290	UTILITY	DATE	June 18, 2014	E/G
1285	PROJECT NUMBER	448-90595 (735505)		
1280	DRAWING FILE	Eng. Base {WL P&P}		
1275	<b>Water Main Improvements</b>			
1270	<b>Waterline Line 1</b>			
1265	<b>WICHITA, KANSAS</b>			
	RB JOB	4135F		
	SHEET	3		
		12		