
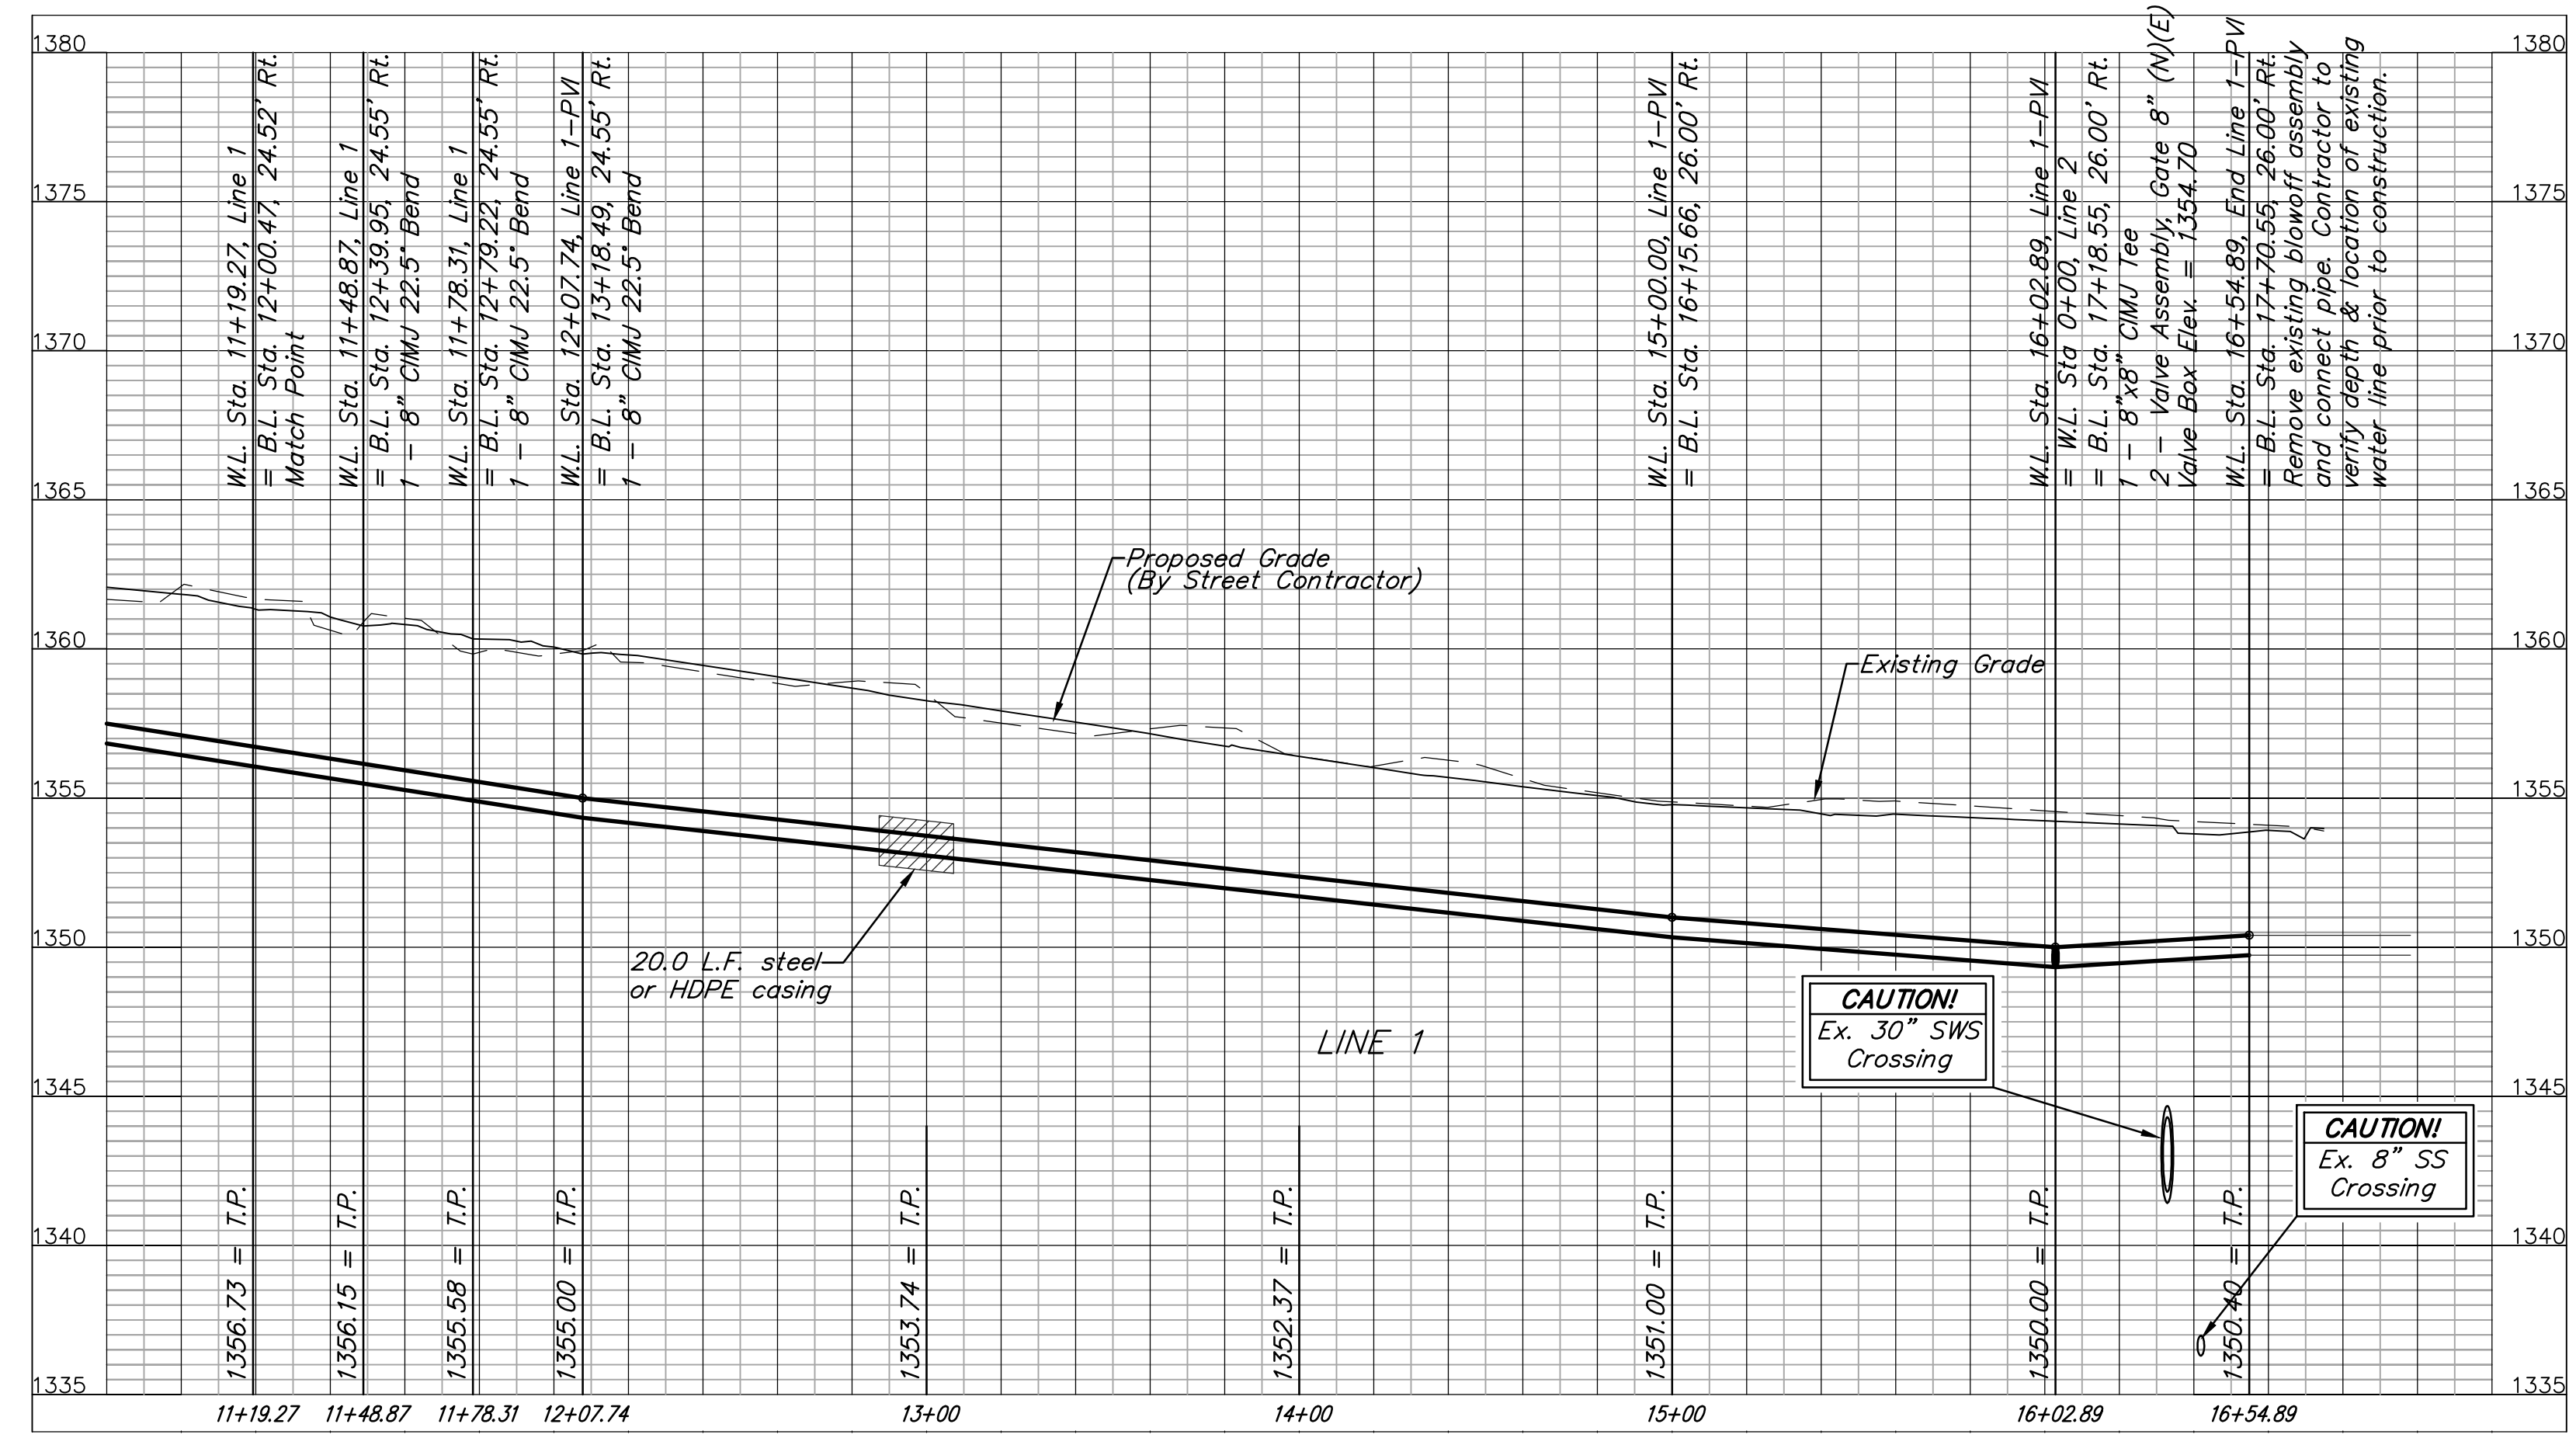
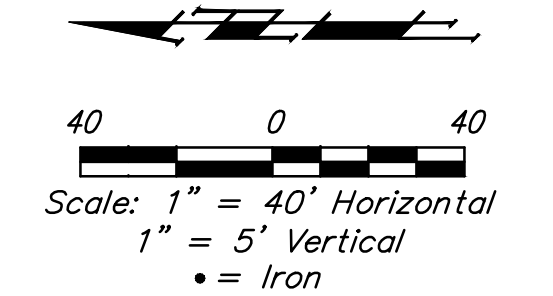


BENCHMARK:
 BM #1: "□" Cut on top of curb, east side of Ridgehurst, adjacent to common front lot corner of Lots 6 & 7, Block E, Stonebridge 2nd Addition. ELEV. = 1348.51 NGVD29
 BM #2: "□" Cut on top of curb, south side of Sundance, near end of pavement in front of Lot 6, Block 3, Savannah at Castle Rock Ranch 7th Addition. ELEV. = 1347.33 NGVD29

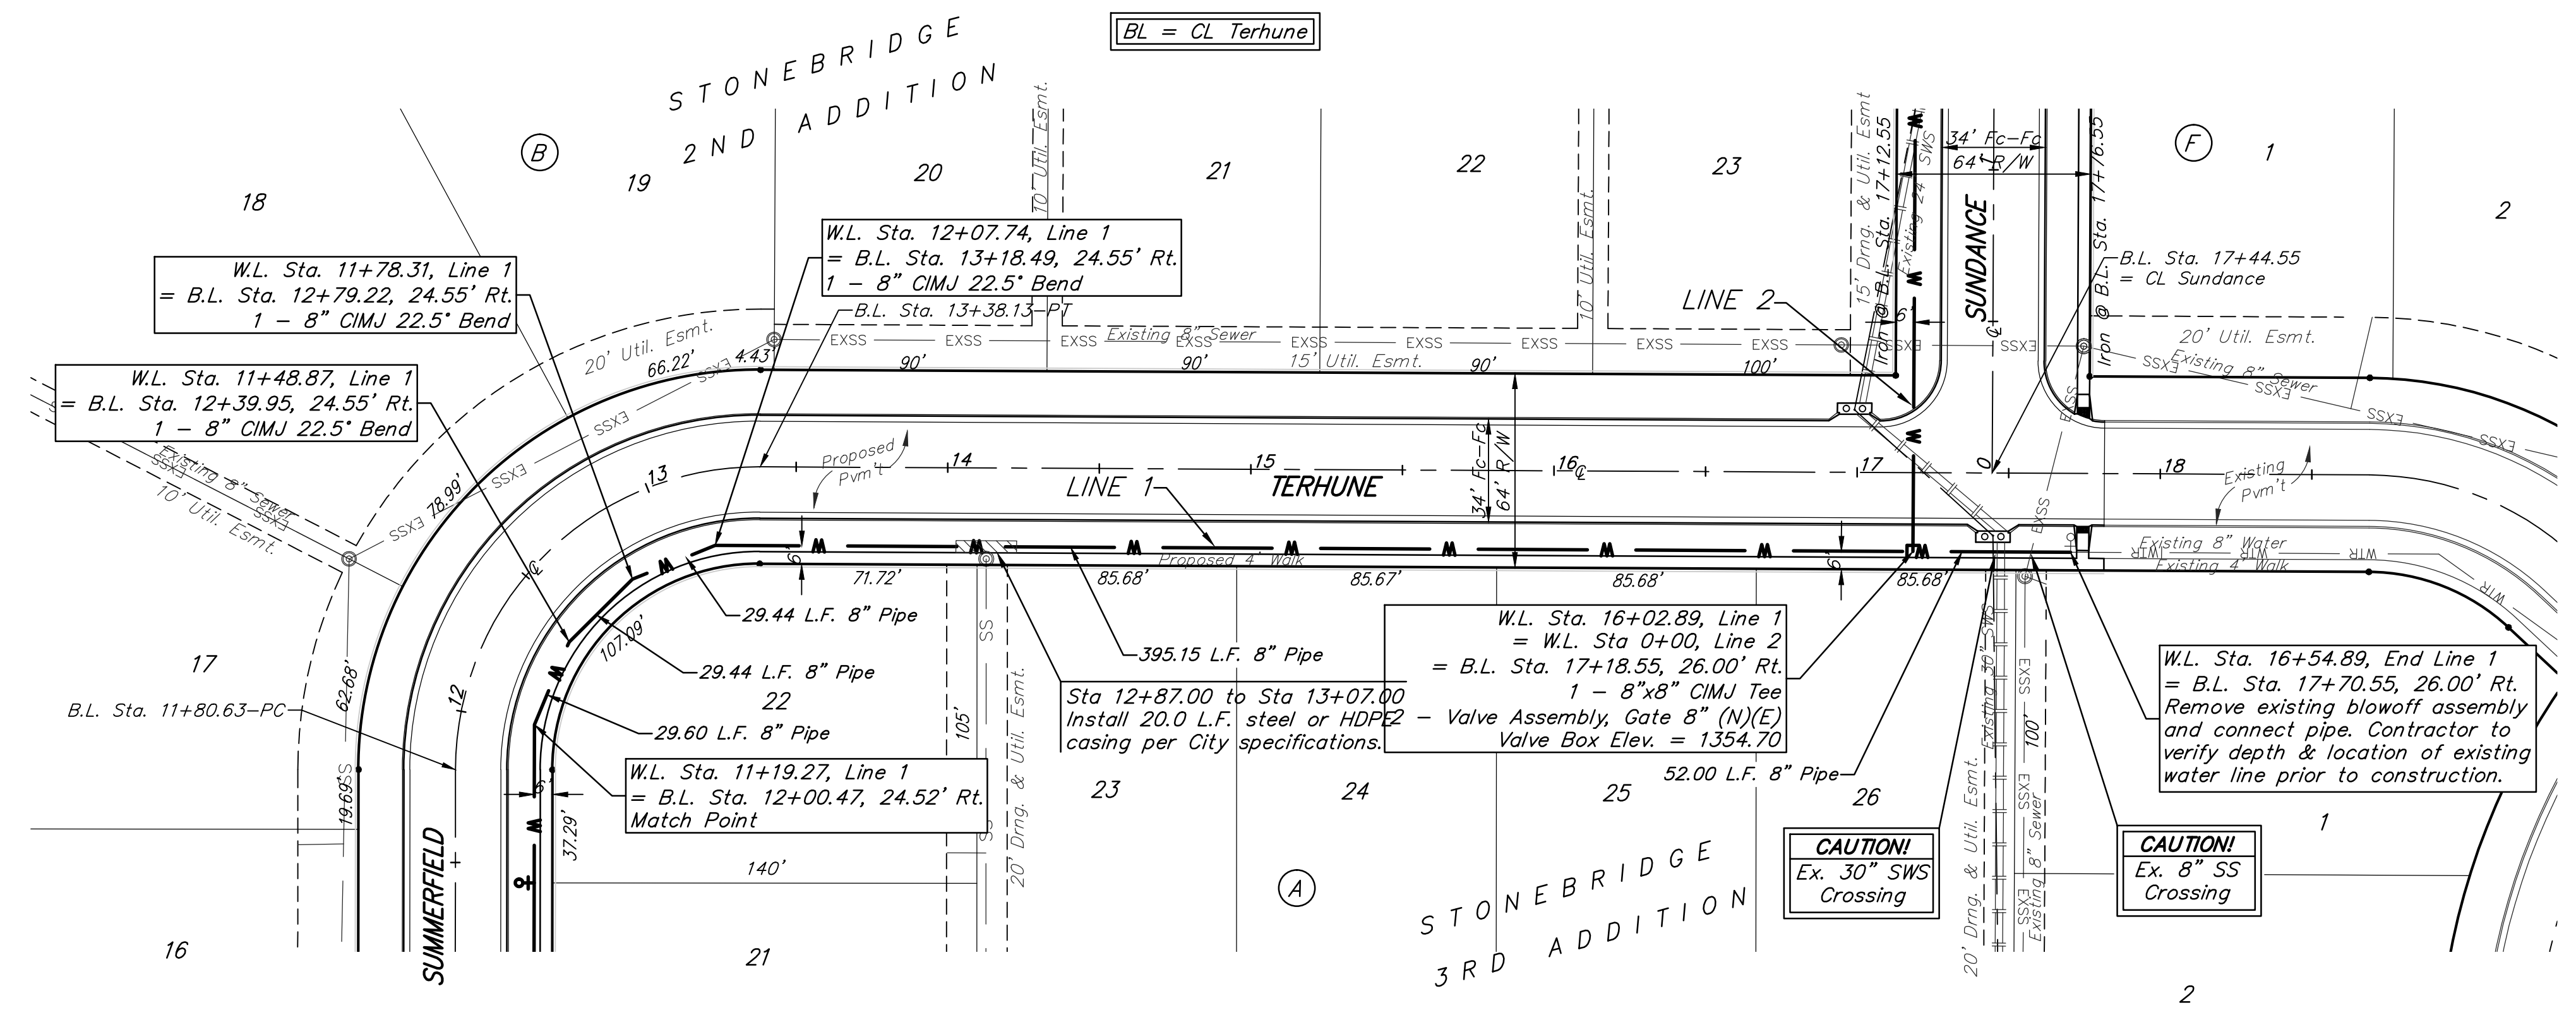

Baughman ENGINEERING | SURVEYING | PLANNING | LANDSCAPE ARCHITECTURE

STONEBRIDGE 2ND/3RD ADD. PH. 3
LINE 1
 WATER DISTRIBUTION SYSTEM

PROJECT NUMBER: _____ DESIGN: TJW DRAWN: TMS
 APPROVED: _____ DATE: 09/14
 SCALE: Noted
 SHEET: 6 OF 15

