
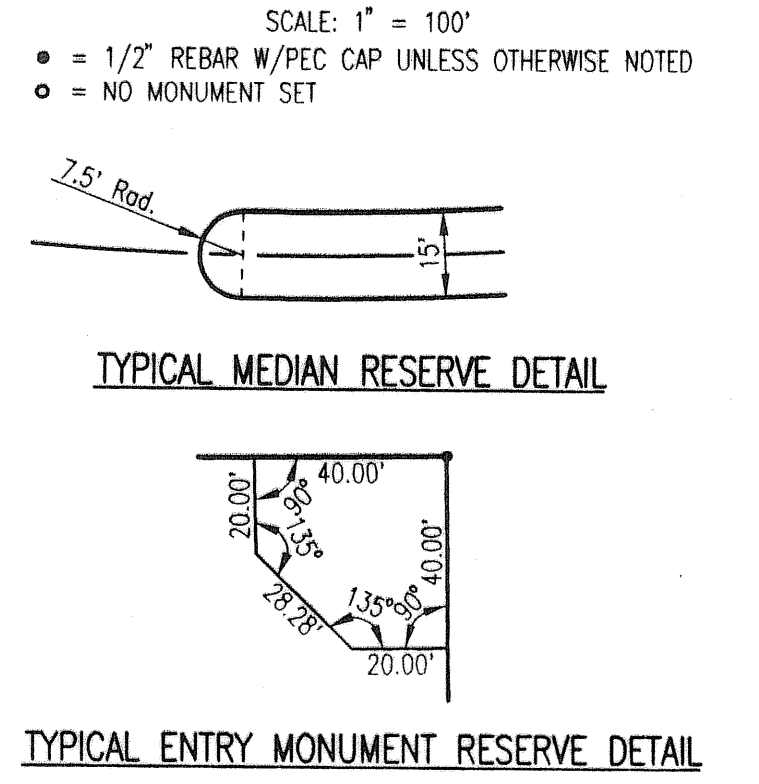


OAK CREEK

AN ADDITION TO WICHITA, SEDGWICK COUNTY, KANSAS

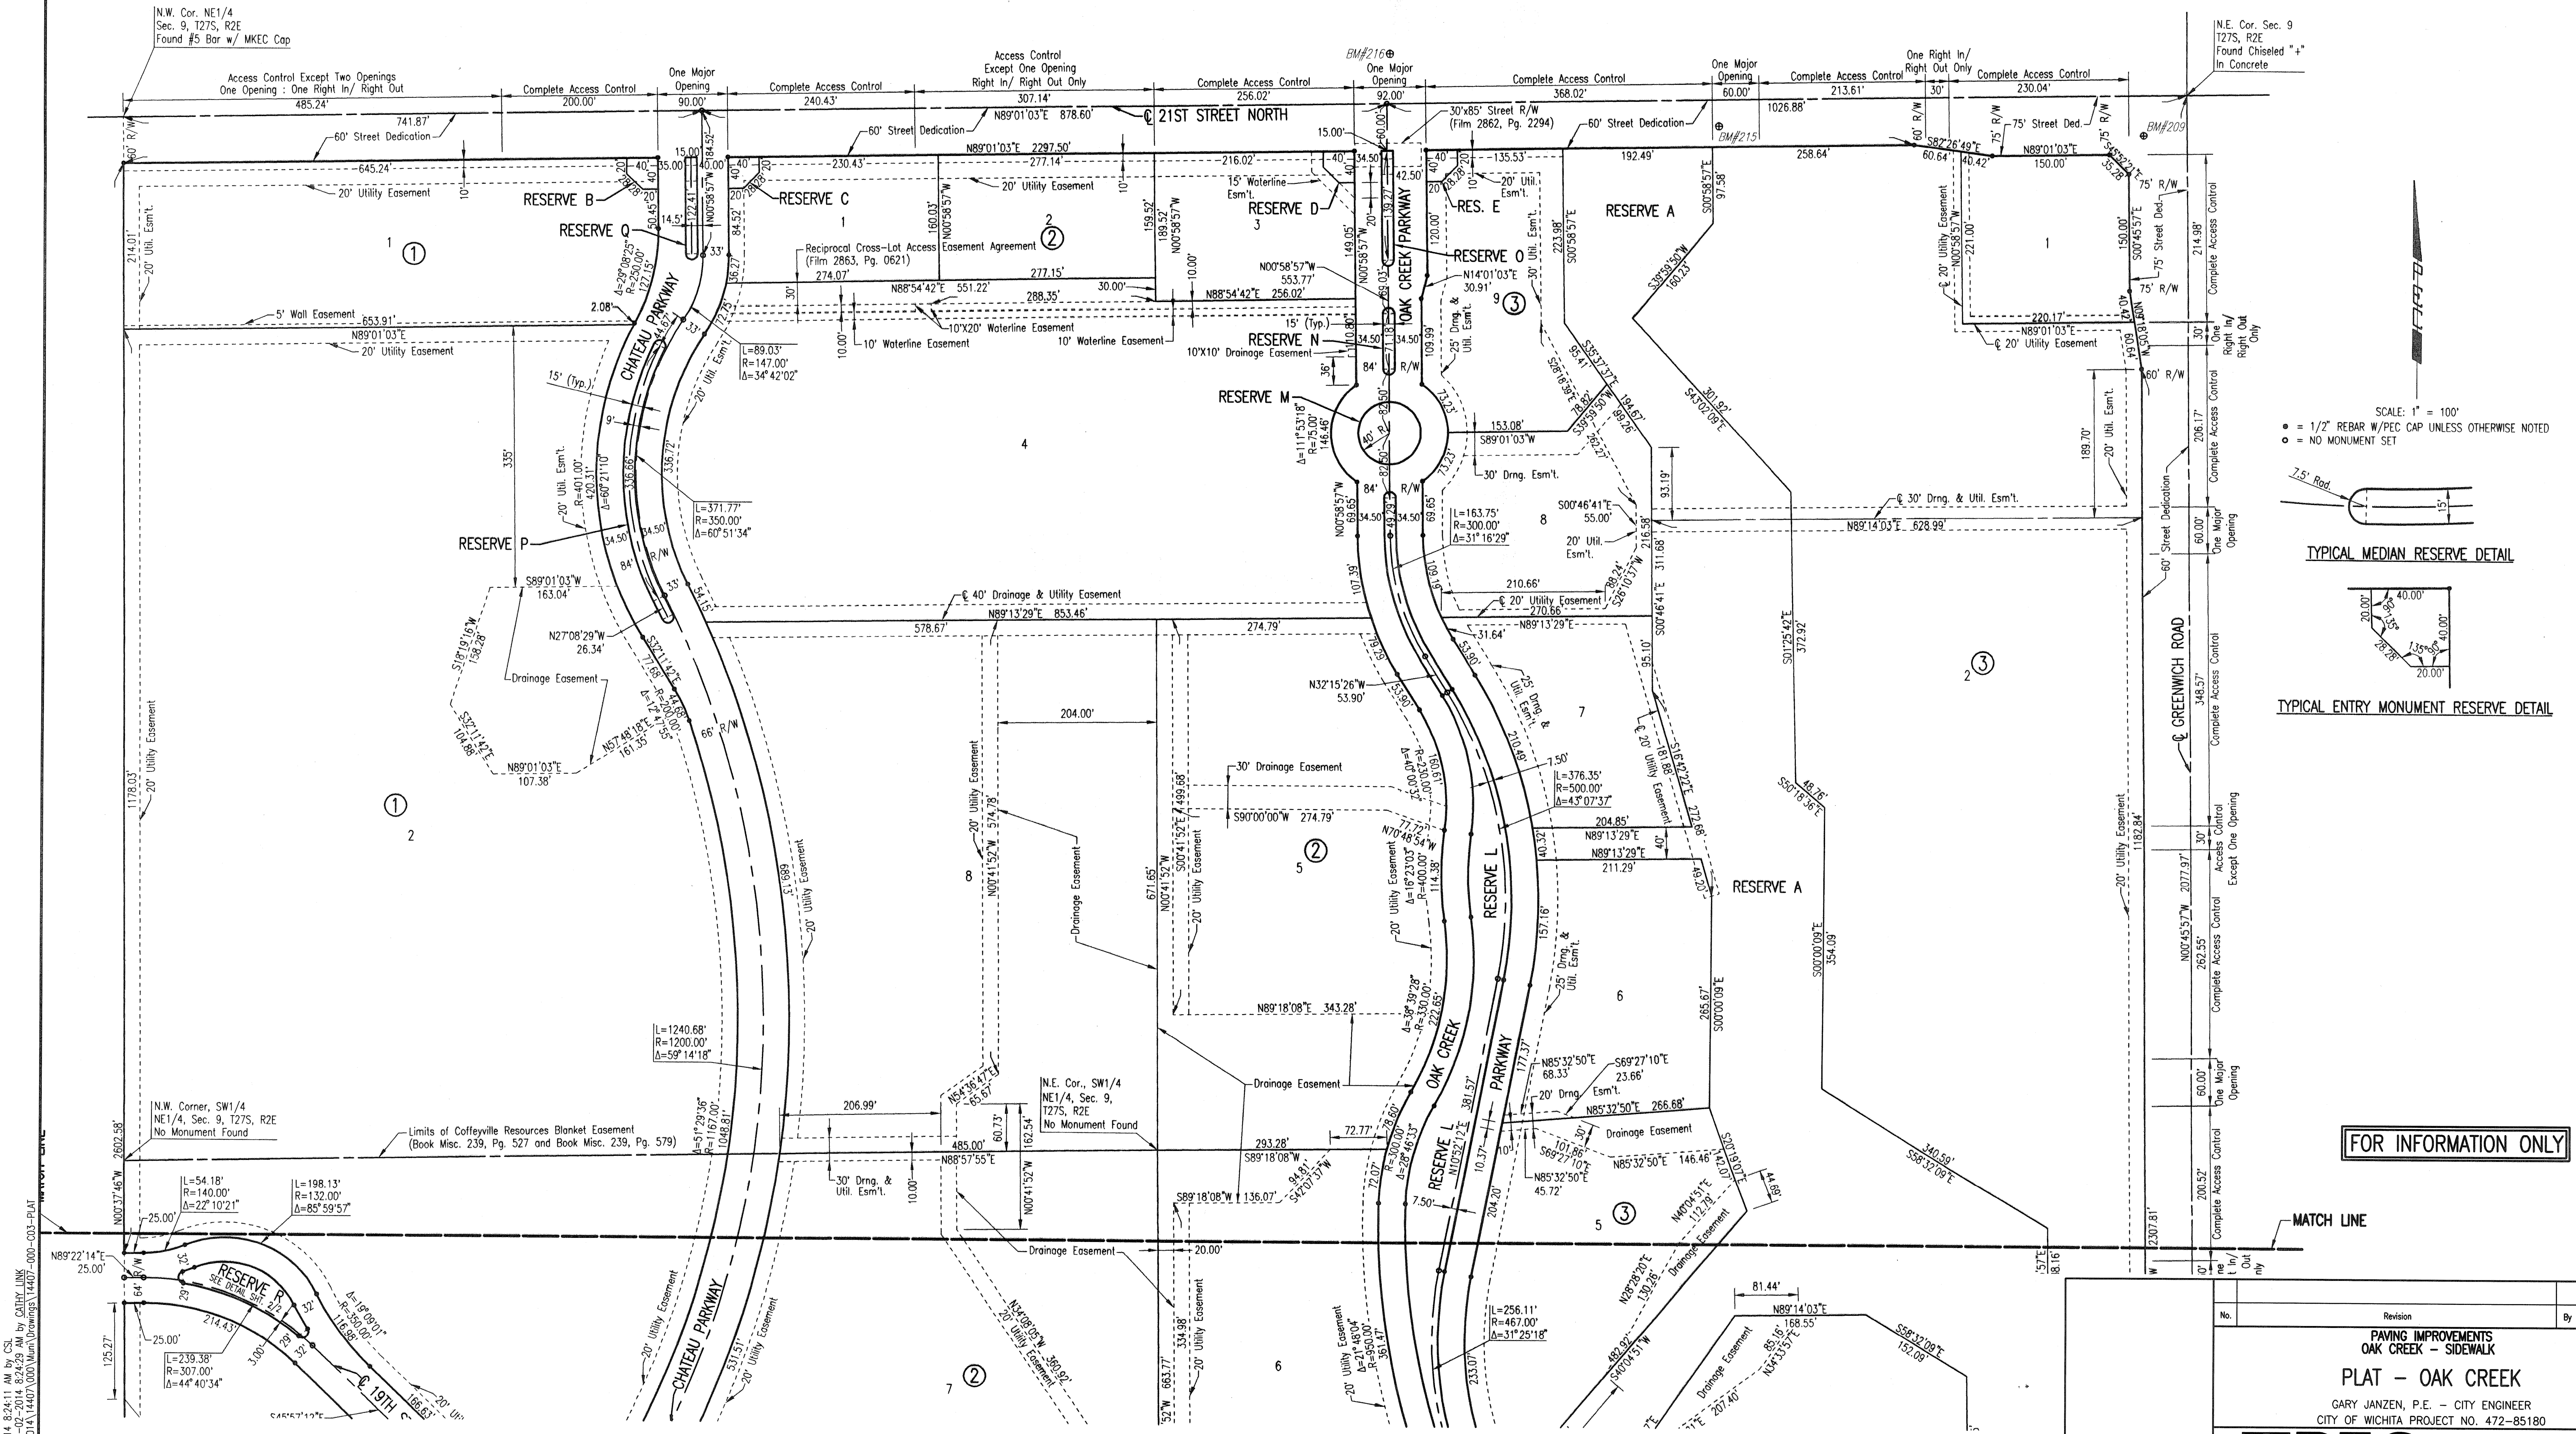

FOR INFORMATION ONLY

No.	Revision	By	Date

**PAVING IMPROVEMENTS
OAK CREEK - SIDEWALK**

PLAT - OAK CREEK

GARY JANZEN, P.E. - CITY ENGINEER
CITY OF WICHITA PROJECT NO. 472-85180

PEC PROFESSIONAL ENGINEERING CONSULTANTS, P.A.
303 SOUTH TOPEKA WICHITA, KS 67202
316-262-2891 www.pec1.com

Designed by CSB, TBK	Job No. 35-14407-5526	Sht. 3 of 8
Drawn by CSL, KTD	Date SEPTEMBER 2014	

Saved 10-02-2014 8:24:11 AM by CSL
 Plot Scale 1" = 100'-0" 10-02-2014 8:24:29 AM by GARY JANZEN
 C:\wchita\con\2014\14407\000\Drawings\14407-000-003-PLAT