


STA 1+62.50 BEGIN
TYPICAL 29' PAVEMENT SECTION

STA 3+06.20 END
TYPICAL 29' PAVEMENT SECTION
SAW CUT EXISTING PAVEMENT
TO A NEAT LINE (29 LF)

CONSTRUCT COMBINED ROLL
TYPE CURB AND GUTTER
(3 5/8") BOTH SIDES

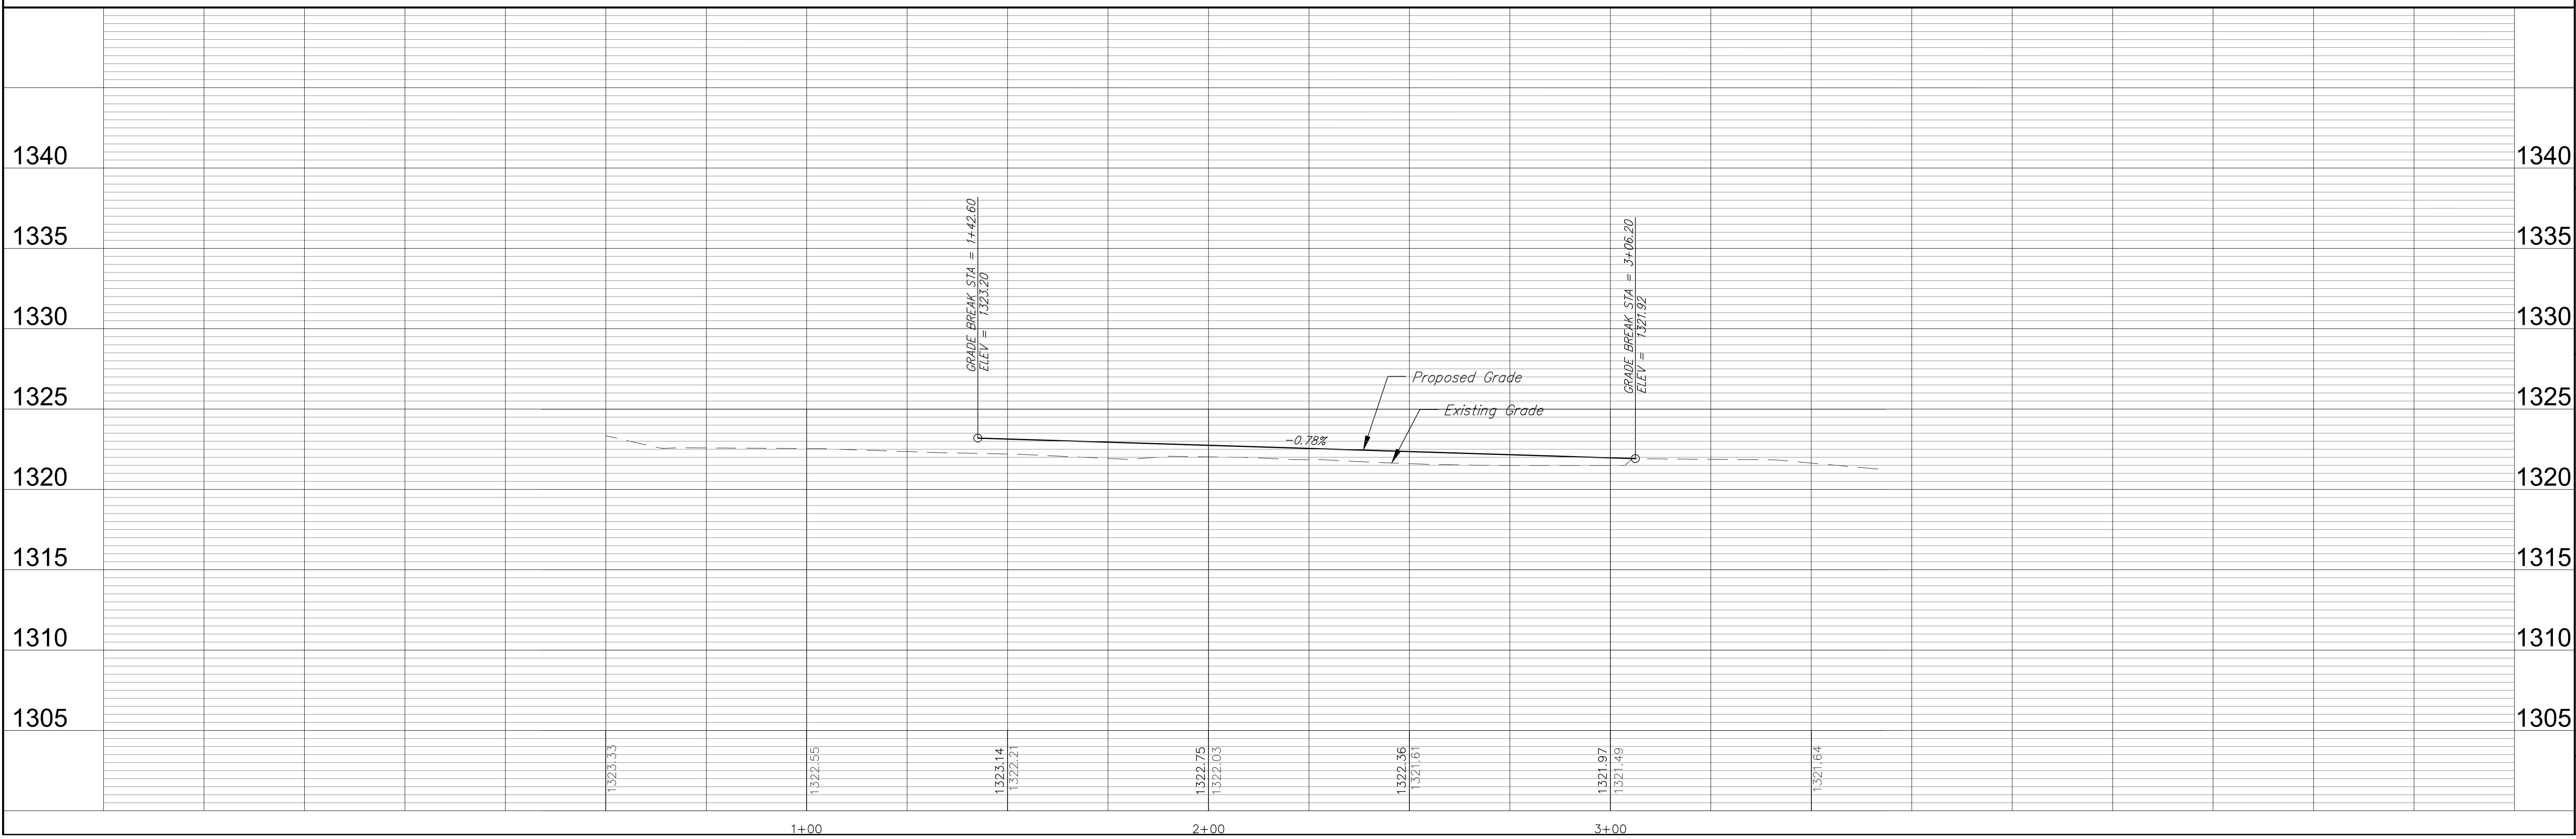

	REVIEW	DATE
	DESIGN	DRAWN
PROJECT NUMBER	417-84231	10/21/14
DRAWING FILE	Eng Base [SS Line 1]	
PAVING IMPROVEMENTS IRONSTONE COURT Wichita, Kansas		
RB JOB	417-84231	
SHEET	4	
OF	18	