
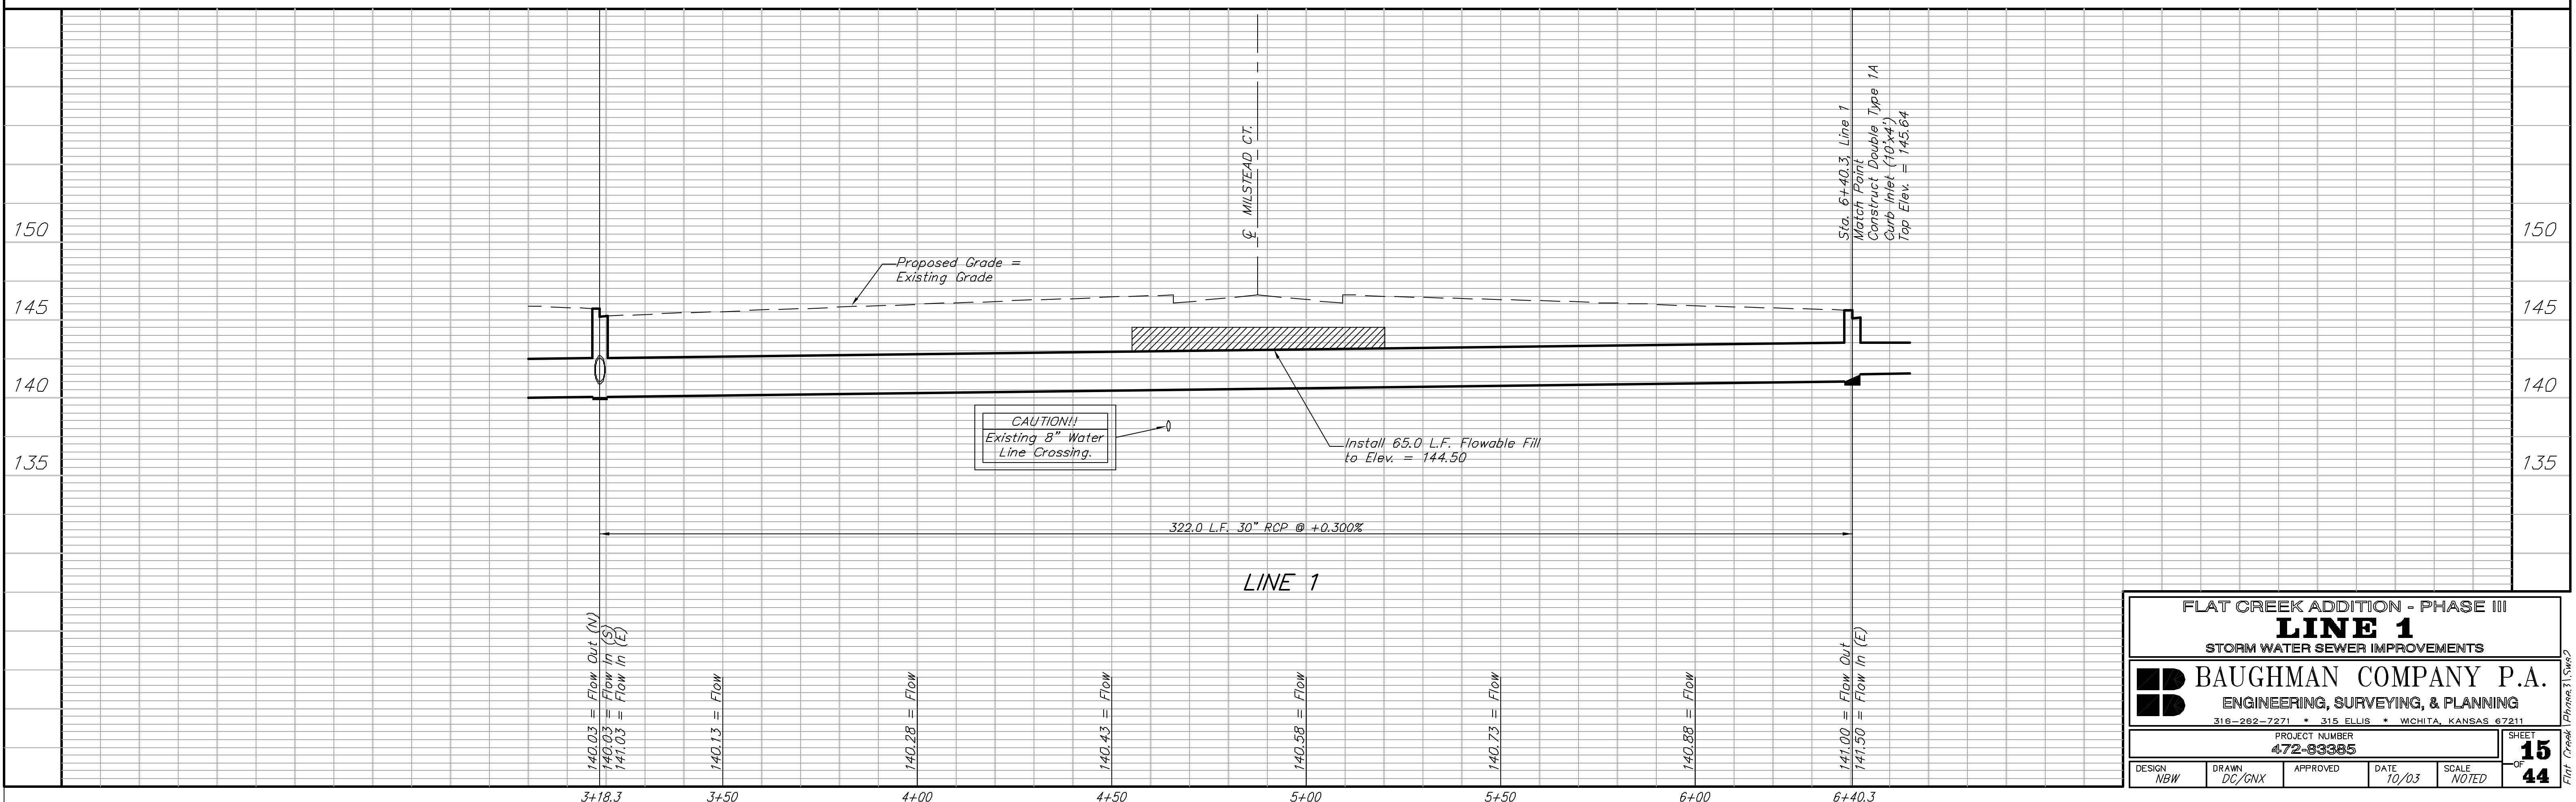


BENCHMARKS:  
 BM#1: "□" Cut in top of curb, east return of SE corner of Lotus & Parkridge.  
 Elev. = 145.99 (City Datum)

BM #2: C.O.W. Disc Adjacent to Fire Hydrant in S.E. Curb Return of Grant & Milstead.  
 Elev. = 146.09 (City Datum)

BM #3: "X" Cut in Top of Curb at South End of Golden Hills Ct. Cul-de-Sac.  
 Elev. = 147.73 (City Datum)

Scale  
 1" = 20' Horizontal  
 1" = 5' Vertical  
 • = Iron

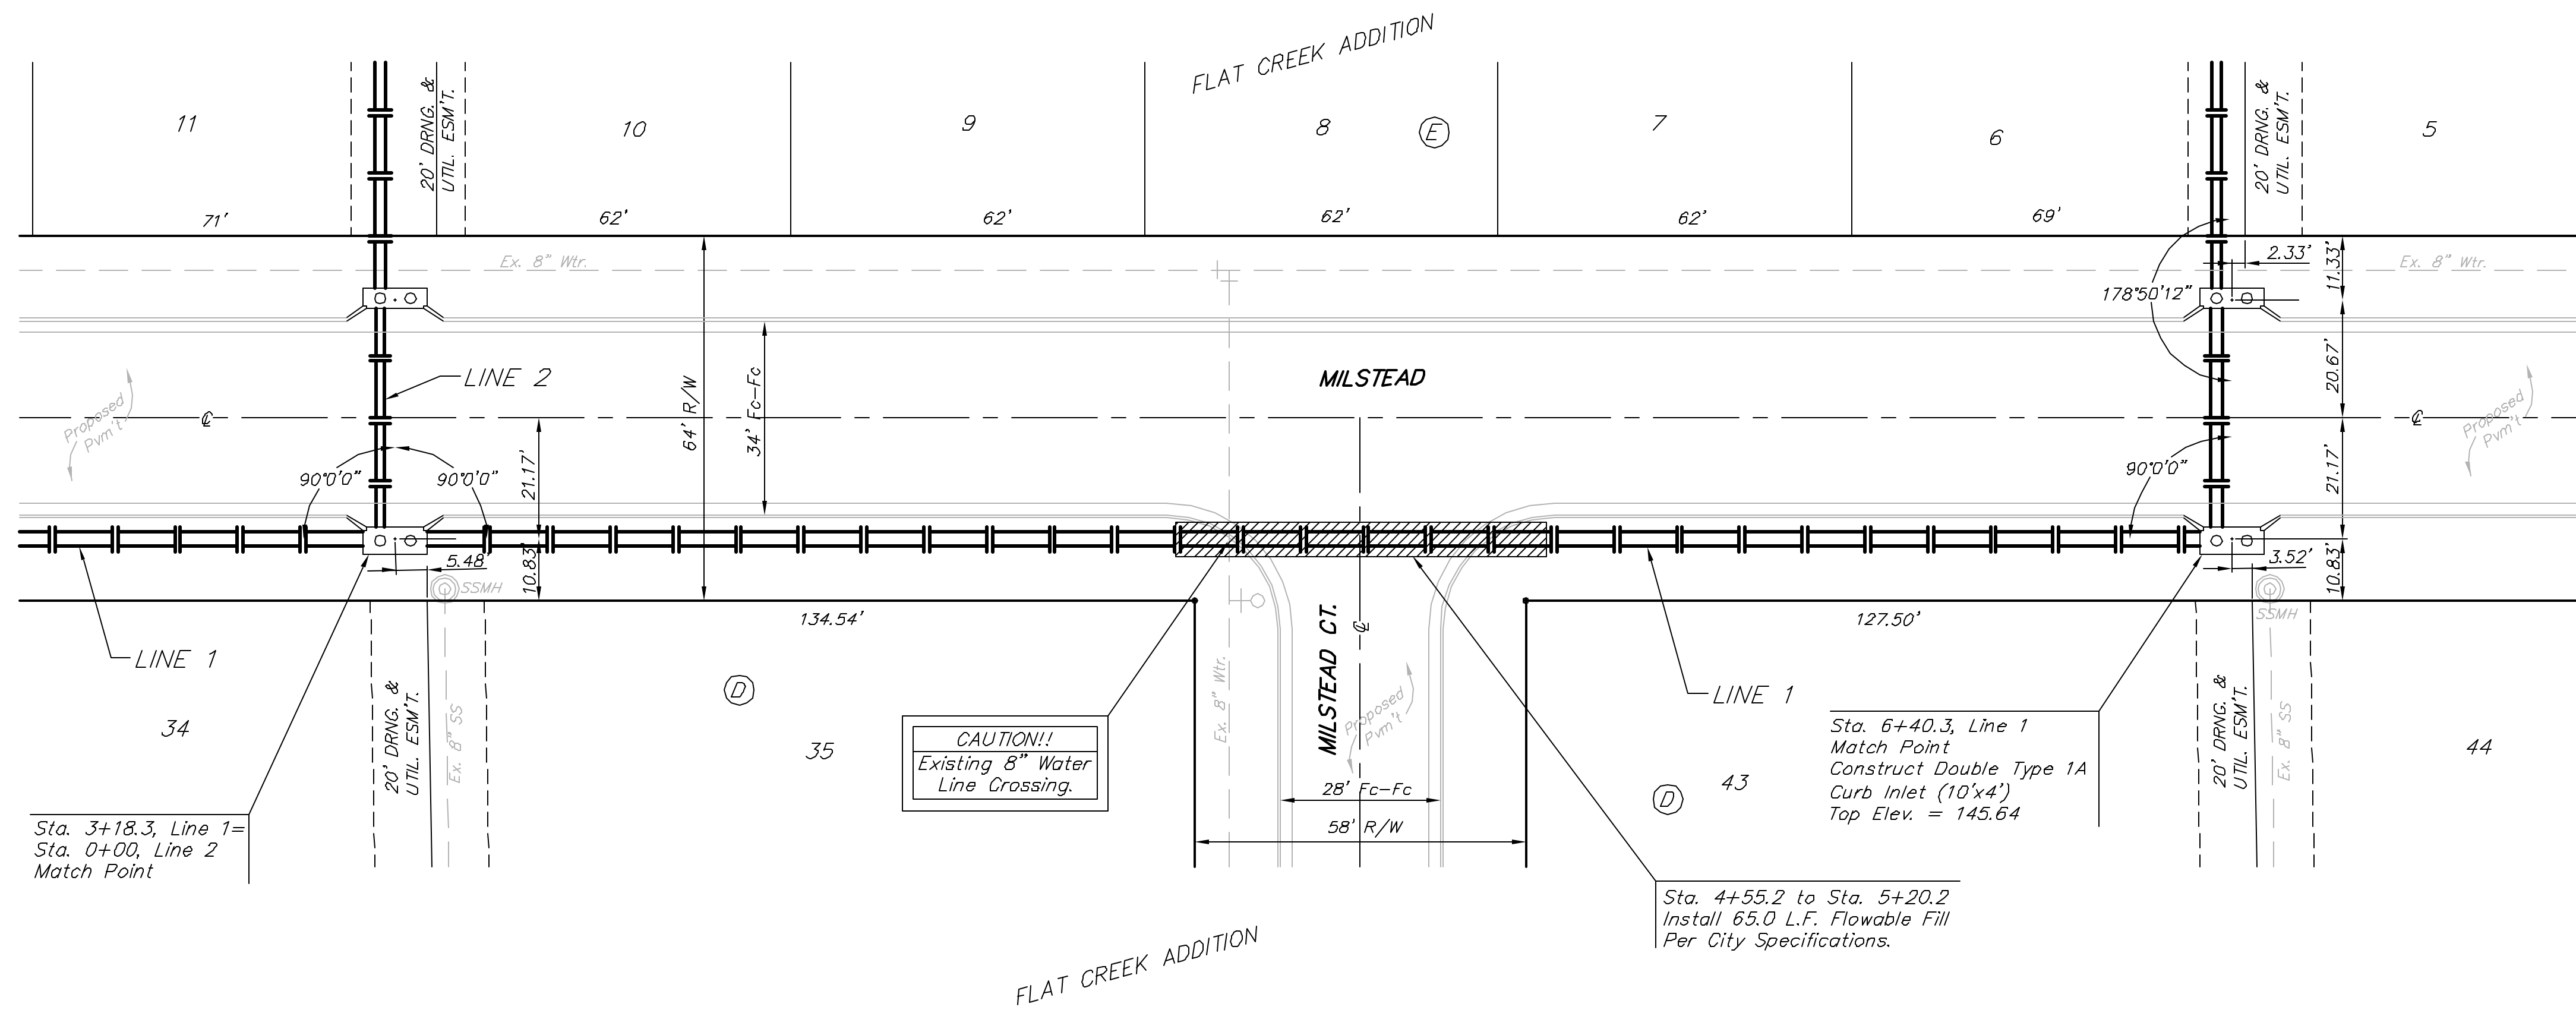

FLAT CREEK ADDITION - PHASE III				
<b>LINE 1</b>				
STORM WATER SEWER IMPROVEMENTS				
<b>BAUGHMAN COMPANY P.A.</b>				
ENGINEERING, SURVEYING, & PLANNING				
316-262-7271 • 315 ELLIS • WICHITA, KANSAS 67211				
PROJECT NUMBER				
<b>472-93385</b>				
DESIGN	DRAWN	APPROVED	DATE	SCALE
NBW	DC/CNX		10/03	NOTED
				SHEET <b>15</b> OF <b>44</b>