
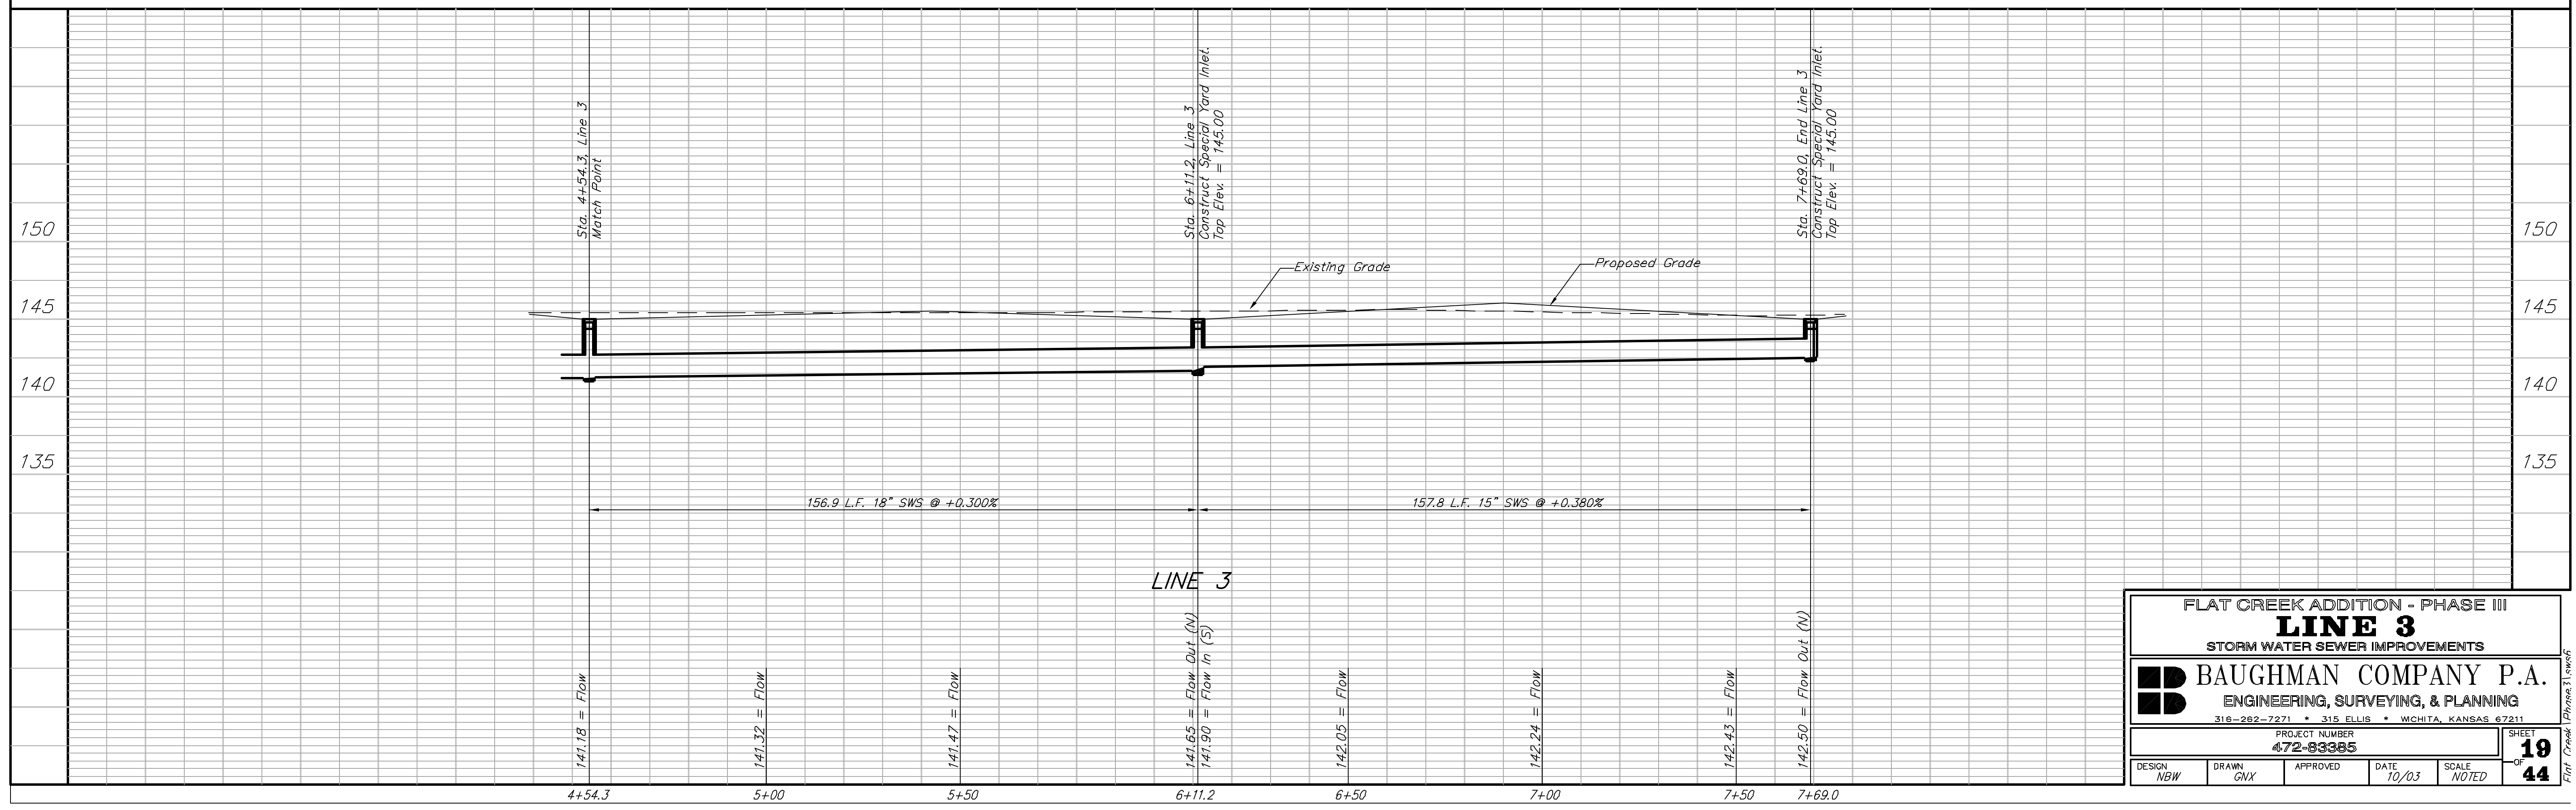


BENCHMARKS:
 BM #1: "□" Cut in top of curb, east return of SE corner of Lotus & Parkridge.
 Elev. = 145.99 (City Datum)
 BM #2: C.O.W. Disc Adjacent to Fire Hydrant in S.E. Curb Return of Grant & Milstead.
 Elev. = 146.09 (City Datum)
 BM #3: "X" Cut in Top of Curb at South End of Golden Hills Ct. Cul-de-Sac.
 Elev. = 147.73 (City Datum)

Scale
 1" = 20' Horizontal
 1" = 5' Vertical
 • = Iron

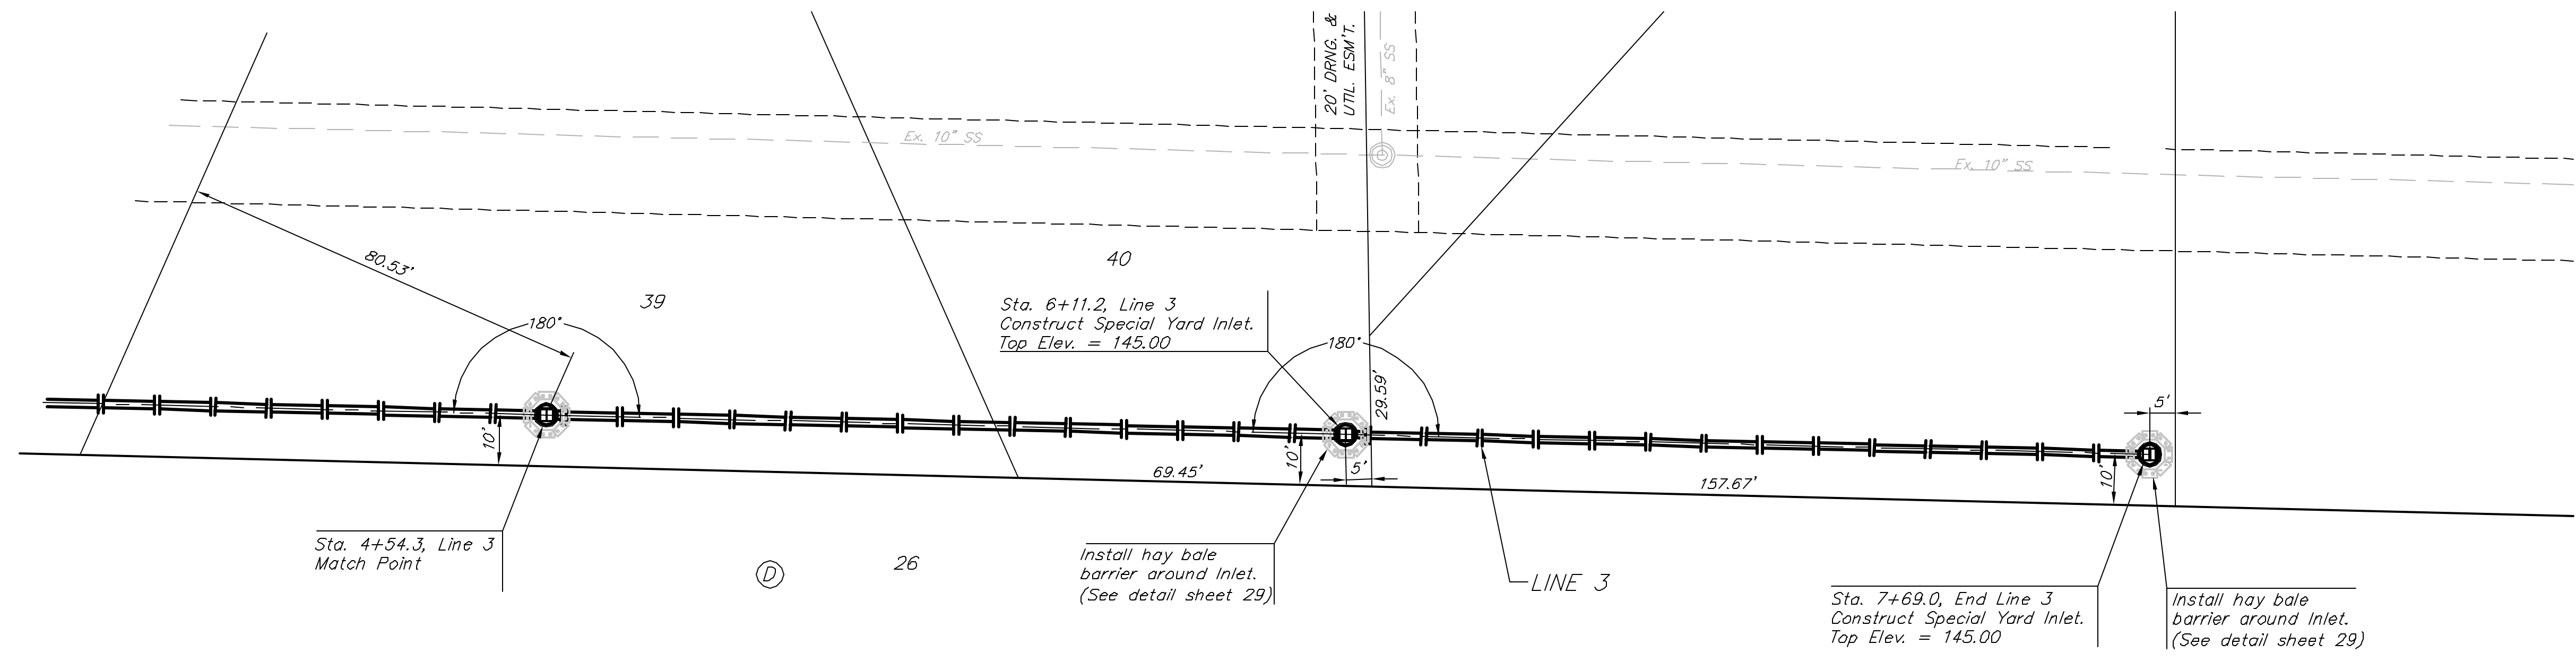

FLAT CREEK ADDITION - PHASE III
LINE 3
 STORM WATER SEWER IMPROVEMENTS

BAUGHMAN COMPANY P.A.
 ENGINEERING, SURVEYING, & PLANNING
 316-262-7271 • 315 ELLIS • WICHITA, KANSAS 67211

PROJECT NUMBER
472-93385

DESIGN NBW DRAWN GNV APPROVED DATE 10/03 SCALE NOTED

SHEET **19** OF **44**