
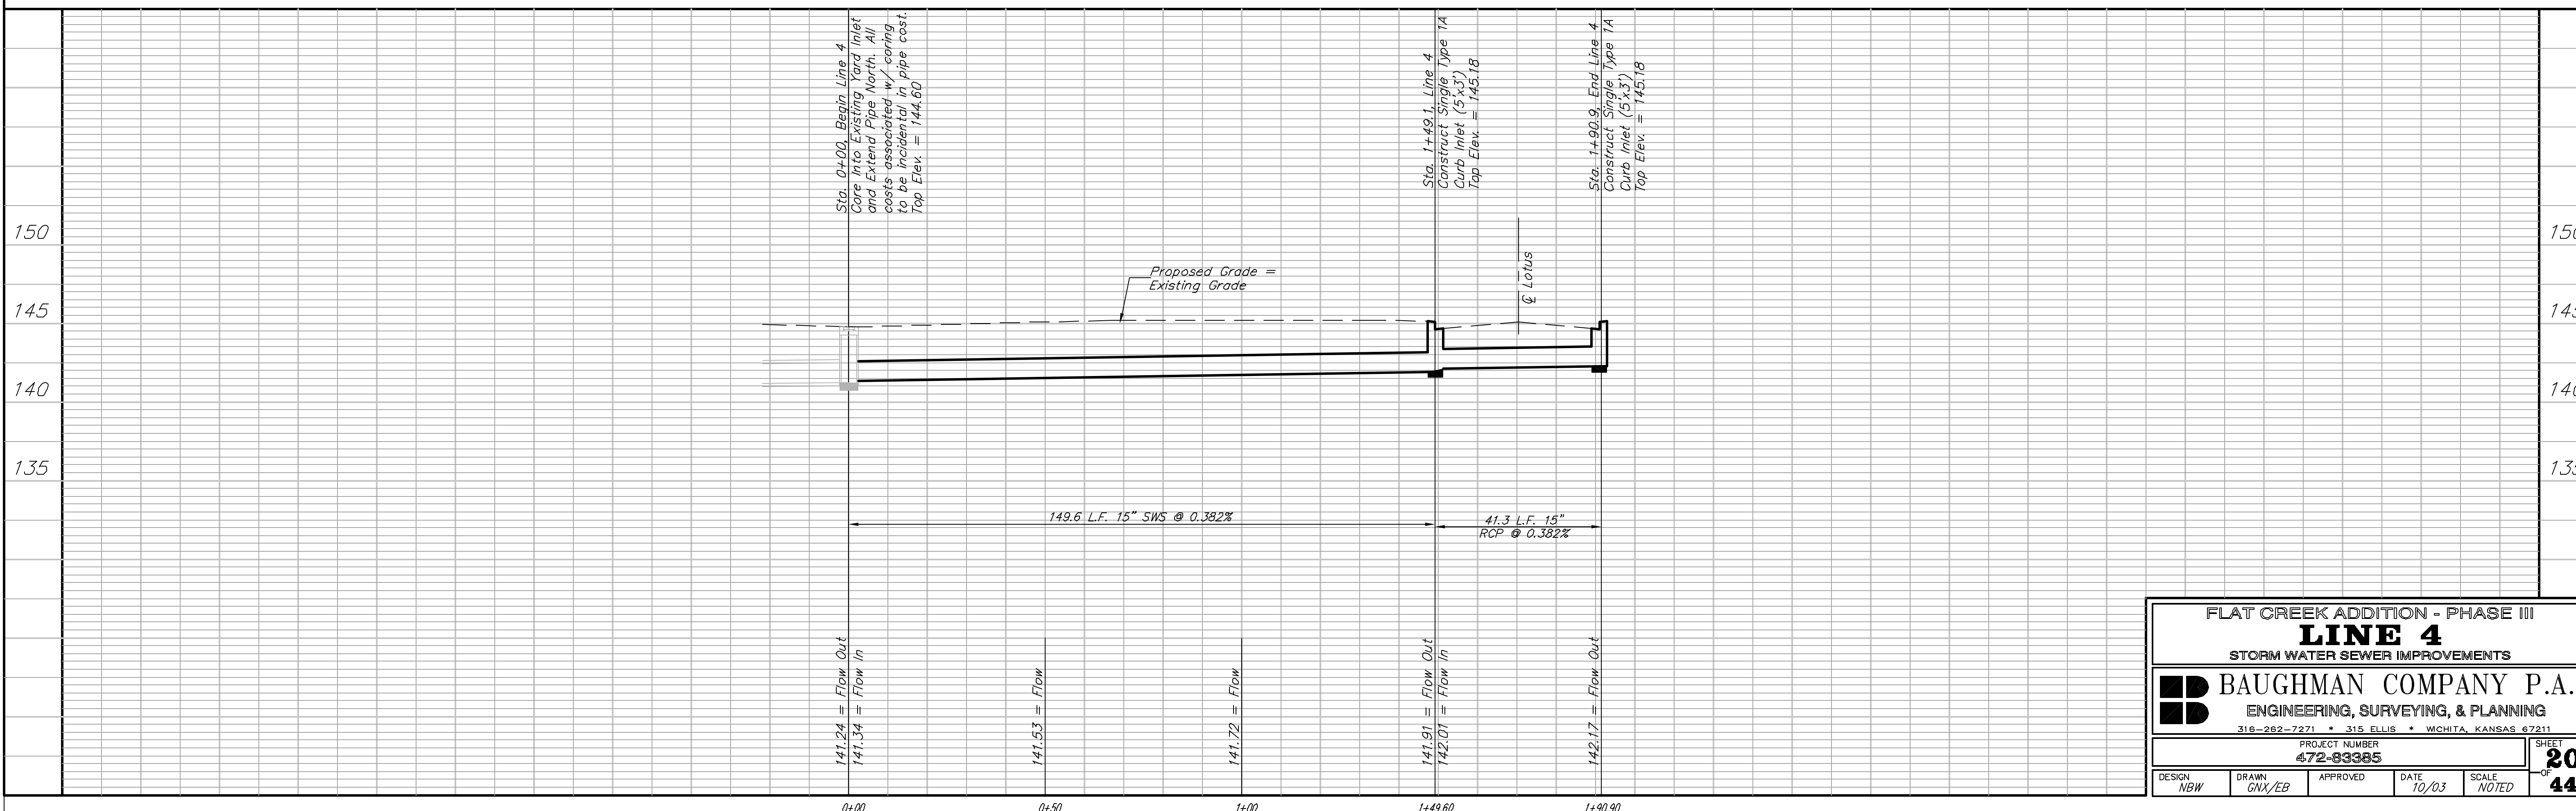


BENCHMARKS:  
 BM#1: "□" Cut in top of curb, east return of SE corner of Lotus & Parkridge.  
 Elev. = 145.99 (City Datum)

BM #2: C.O.W. Disc Adjacent to Fire Hydrant in S.E. Curb Return of Grant & Milstead.  
 Elev. = 146.09 (City Datum)

BM #3: "X" Cut in Top of Curb at South End of Golden Hills Ct. Cul-de-Sac.  
 Elev. = 147.73 (City Datum)

Scale  
 1" = 20' Horizontal  
 1" = 5' Vertical  
 • = Iron

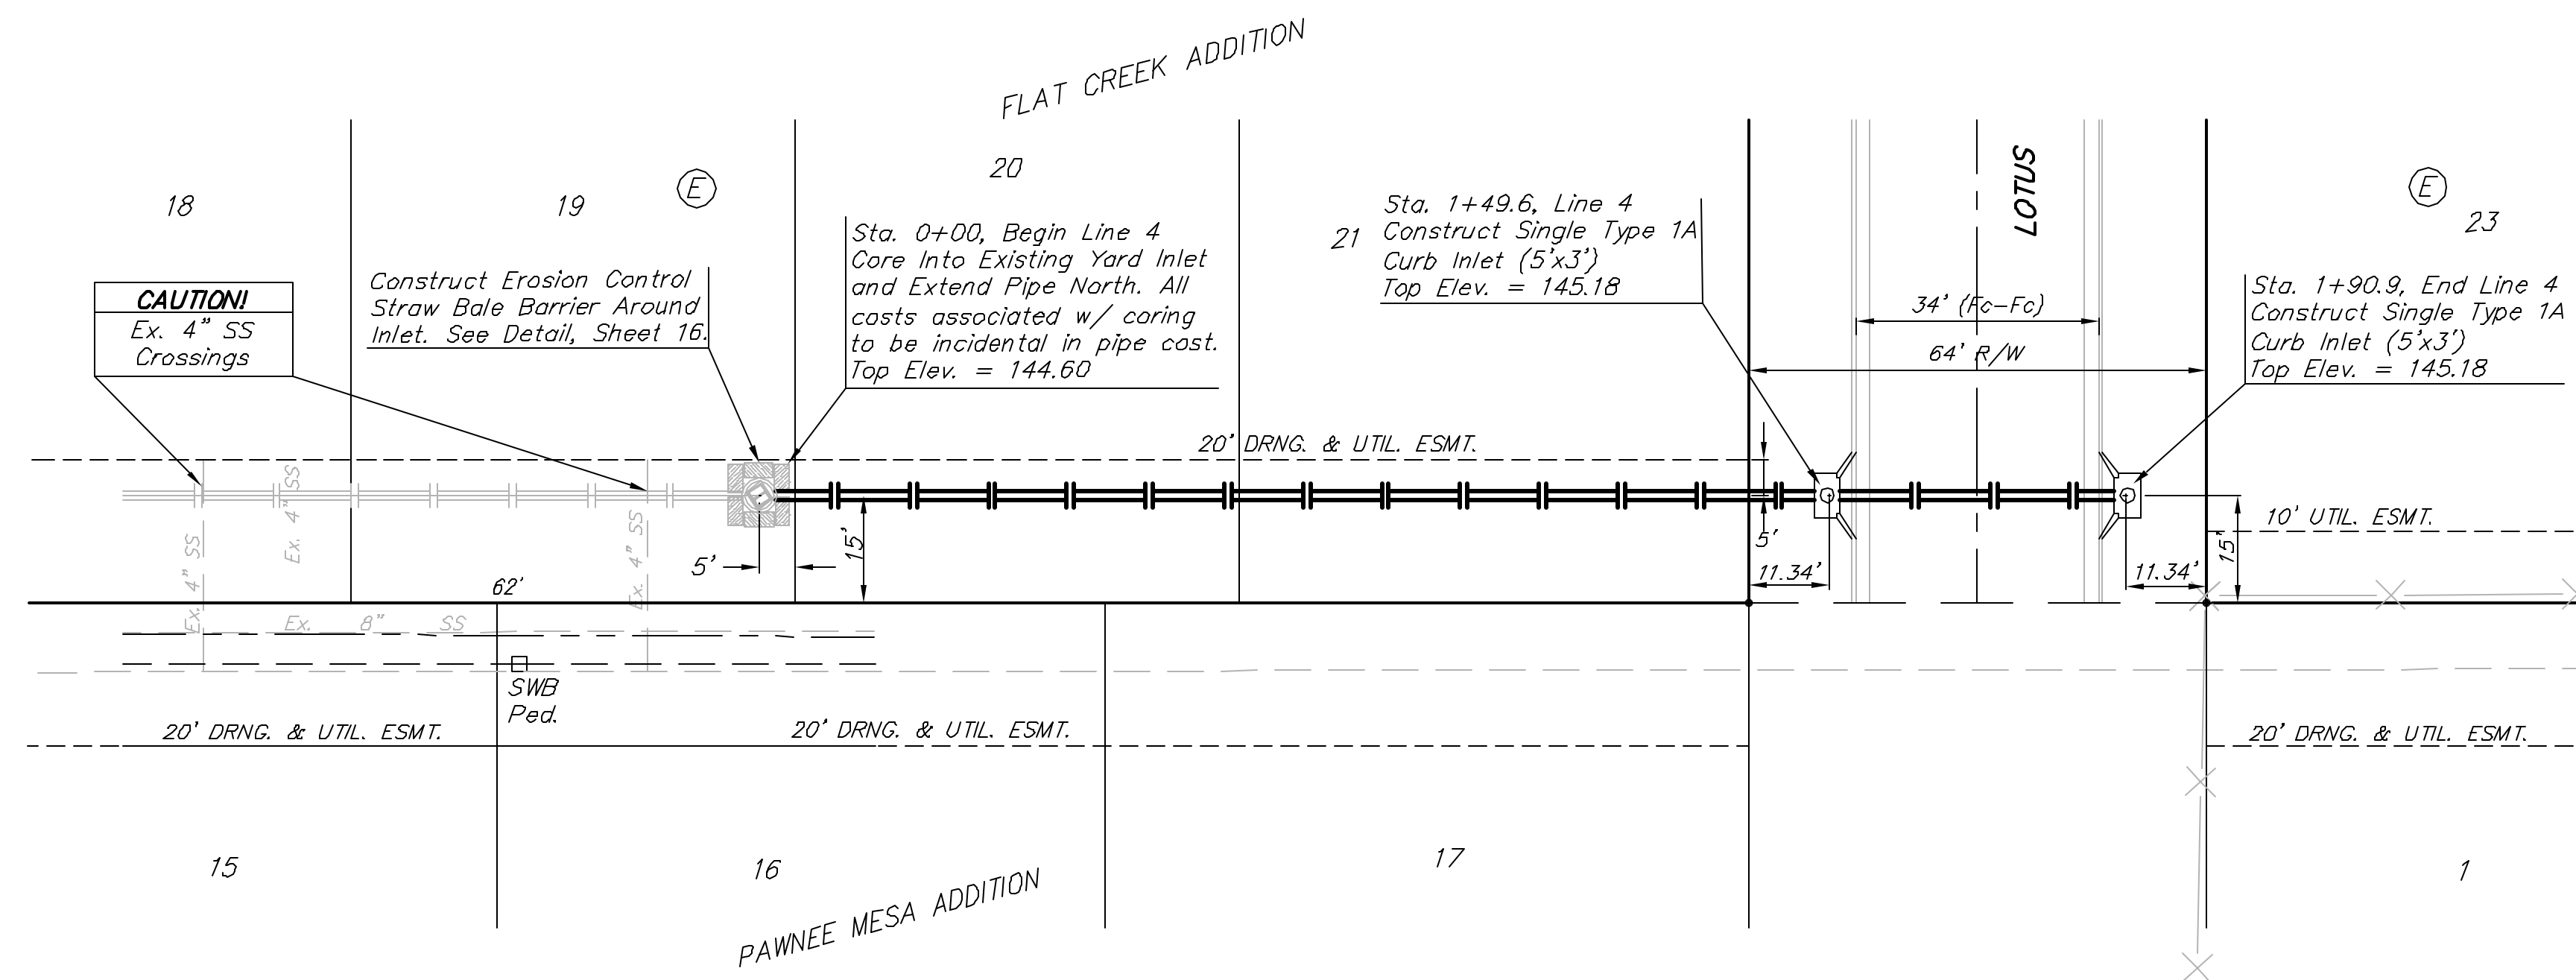

FLAT CREEK ADDITION - PHASE III				
<b>LINE 4</b>				
STORM WATER SEWER IMPROVEMENTS				
<b>BAUGHMAN COMPANY P.A.</b>				
ENGINEERING, SURVEYING, & PLANNING				
316-262-7271 • 315 ELLIS • WICHITA, KANSAS 67211				
PROJECT NUMBER		SHEET		
472-93385		20		
DESIGN	DRAWN	APPROVED	DATE	SCALE
NBW	GNX/EB		10/03	NOTED

Flat Creek Phase 3 Issues