
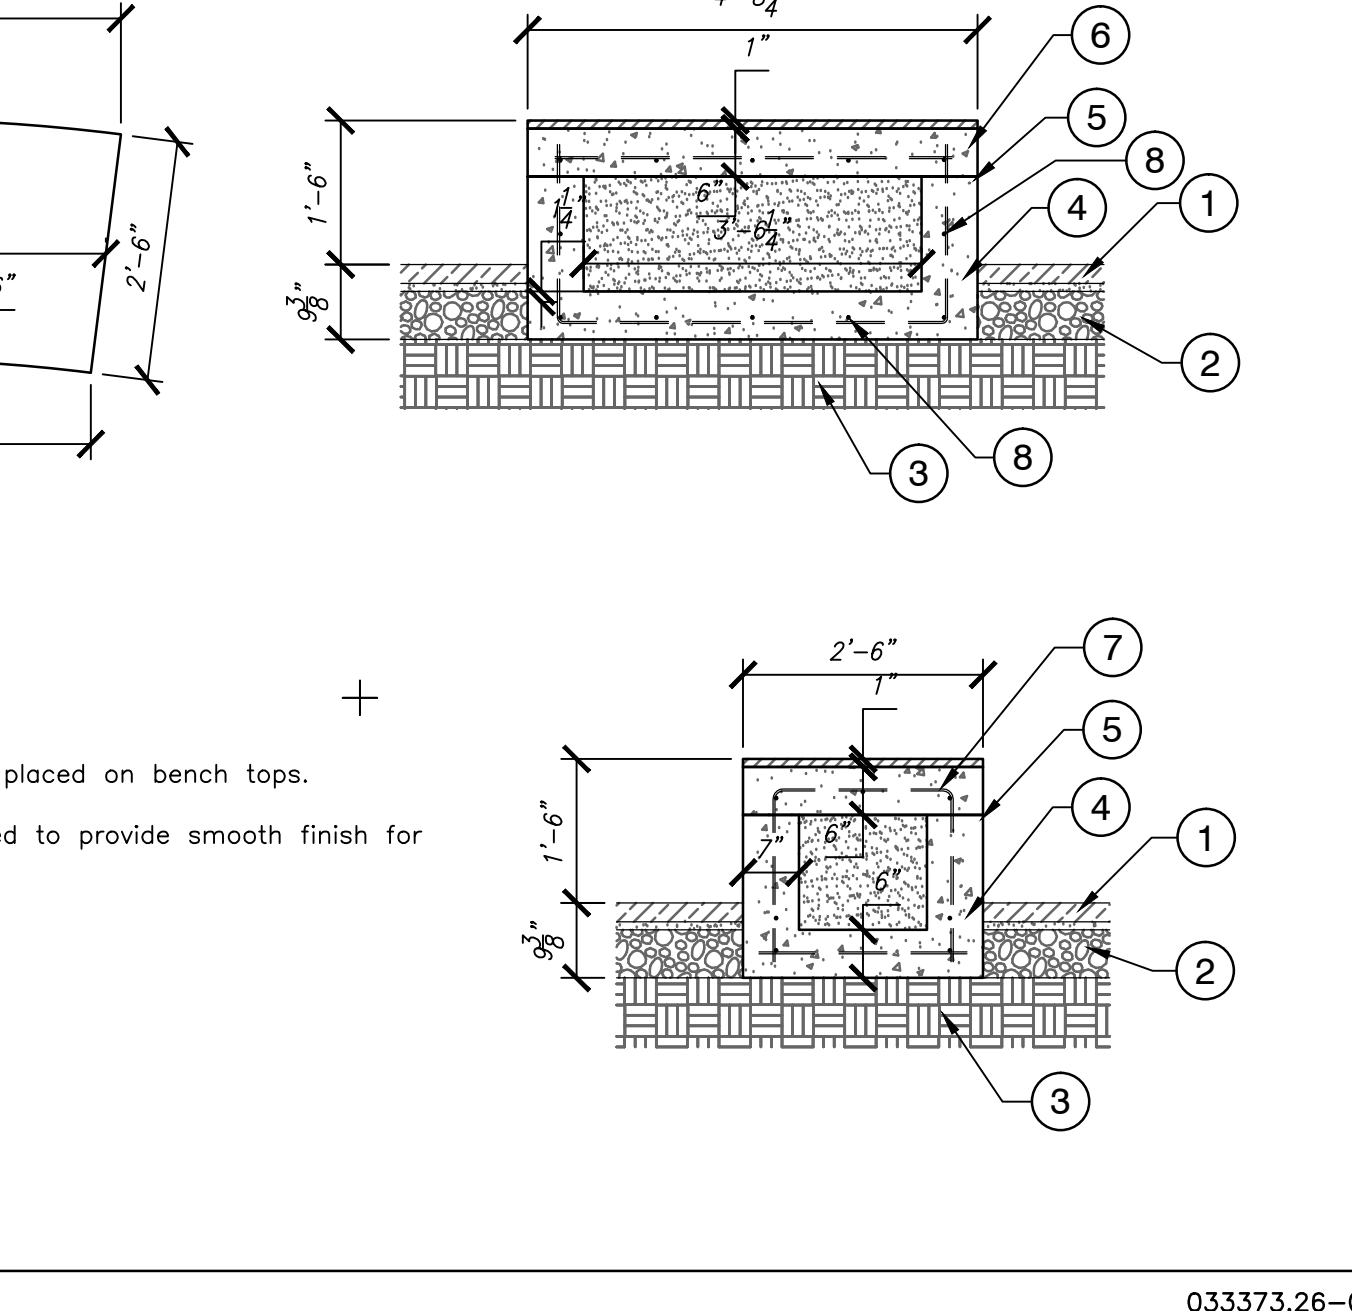
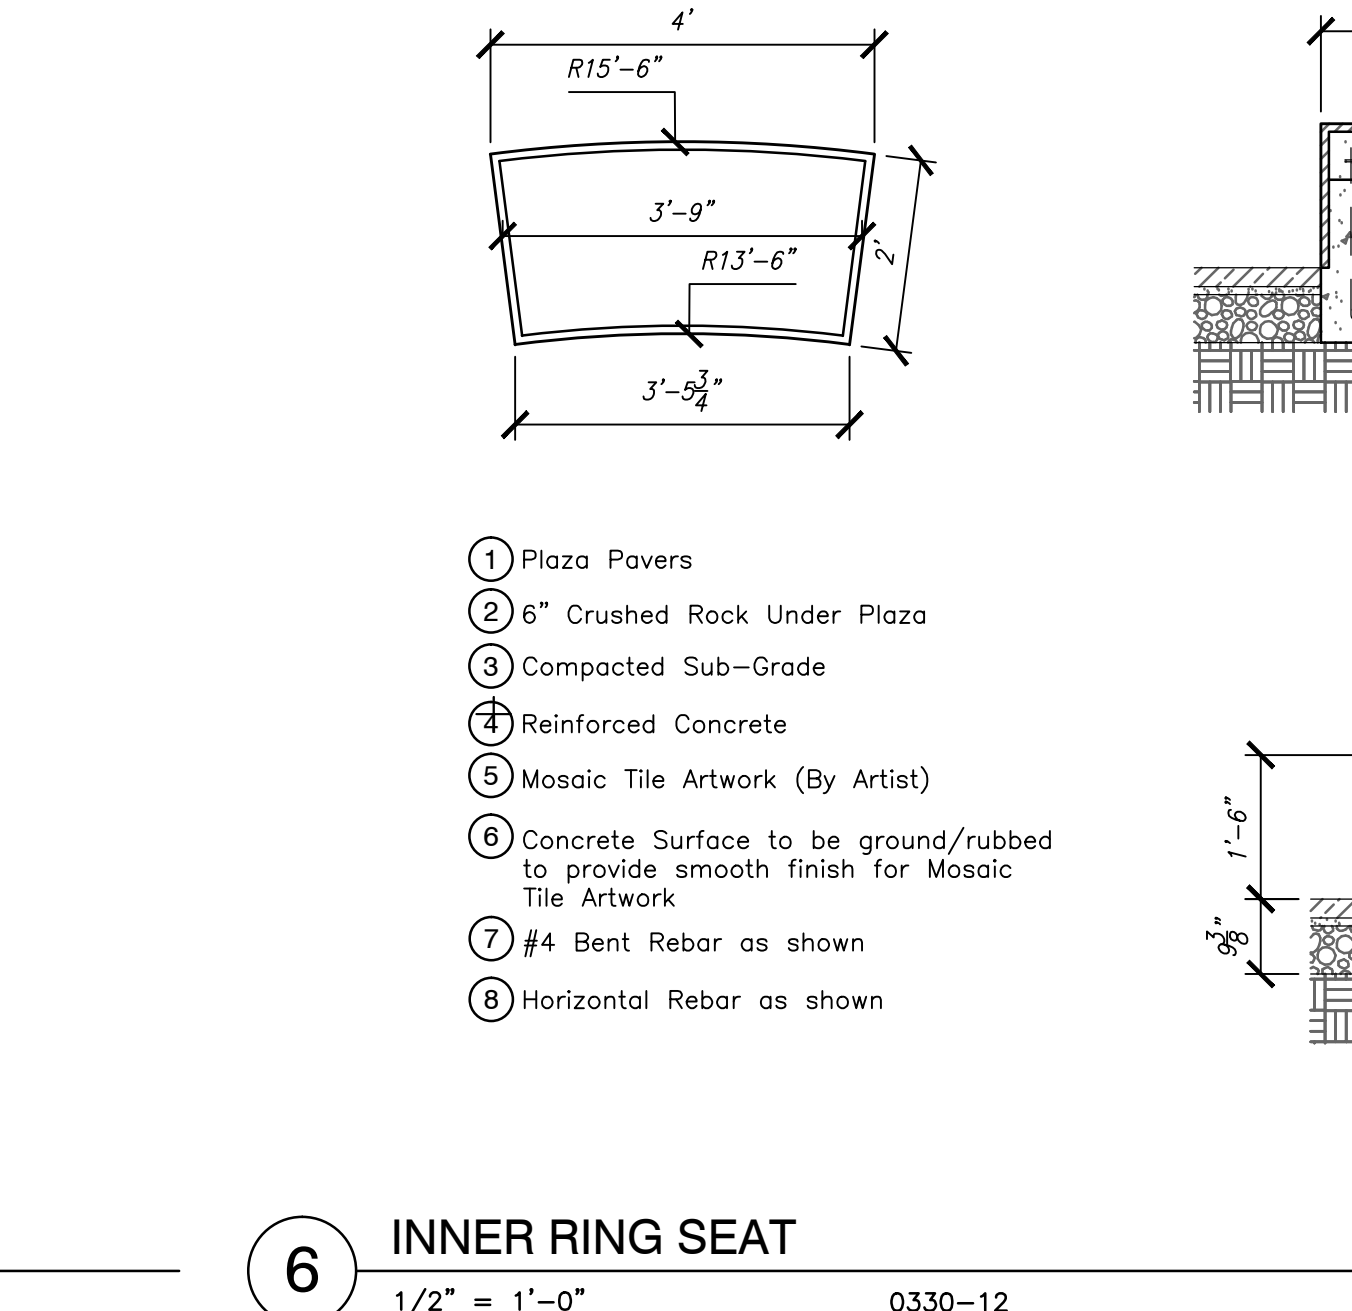


1 ART WALL 1
1/2" = 1'-0" 0330-05

2 ART WALL 2
1/2" = 1'-0" 0330-06

4 ART WALL 3
1/2" = 1'-0" 0330-08

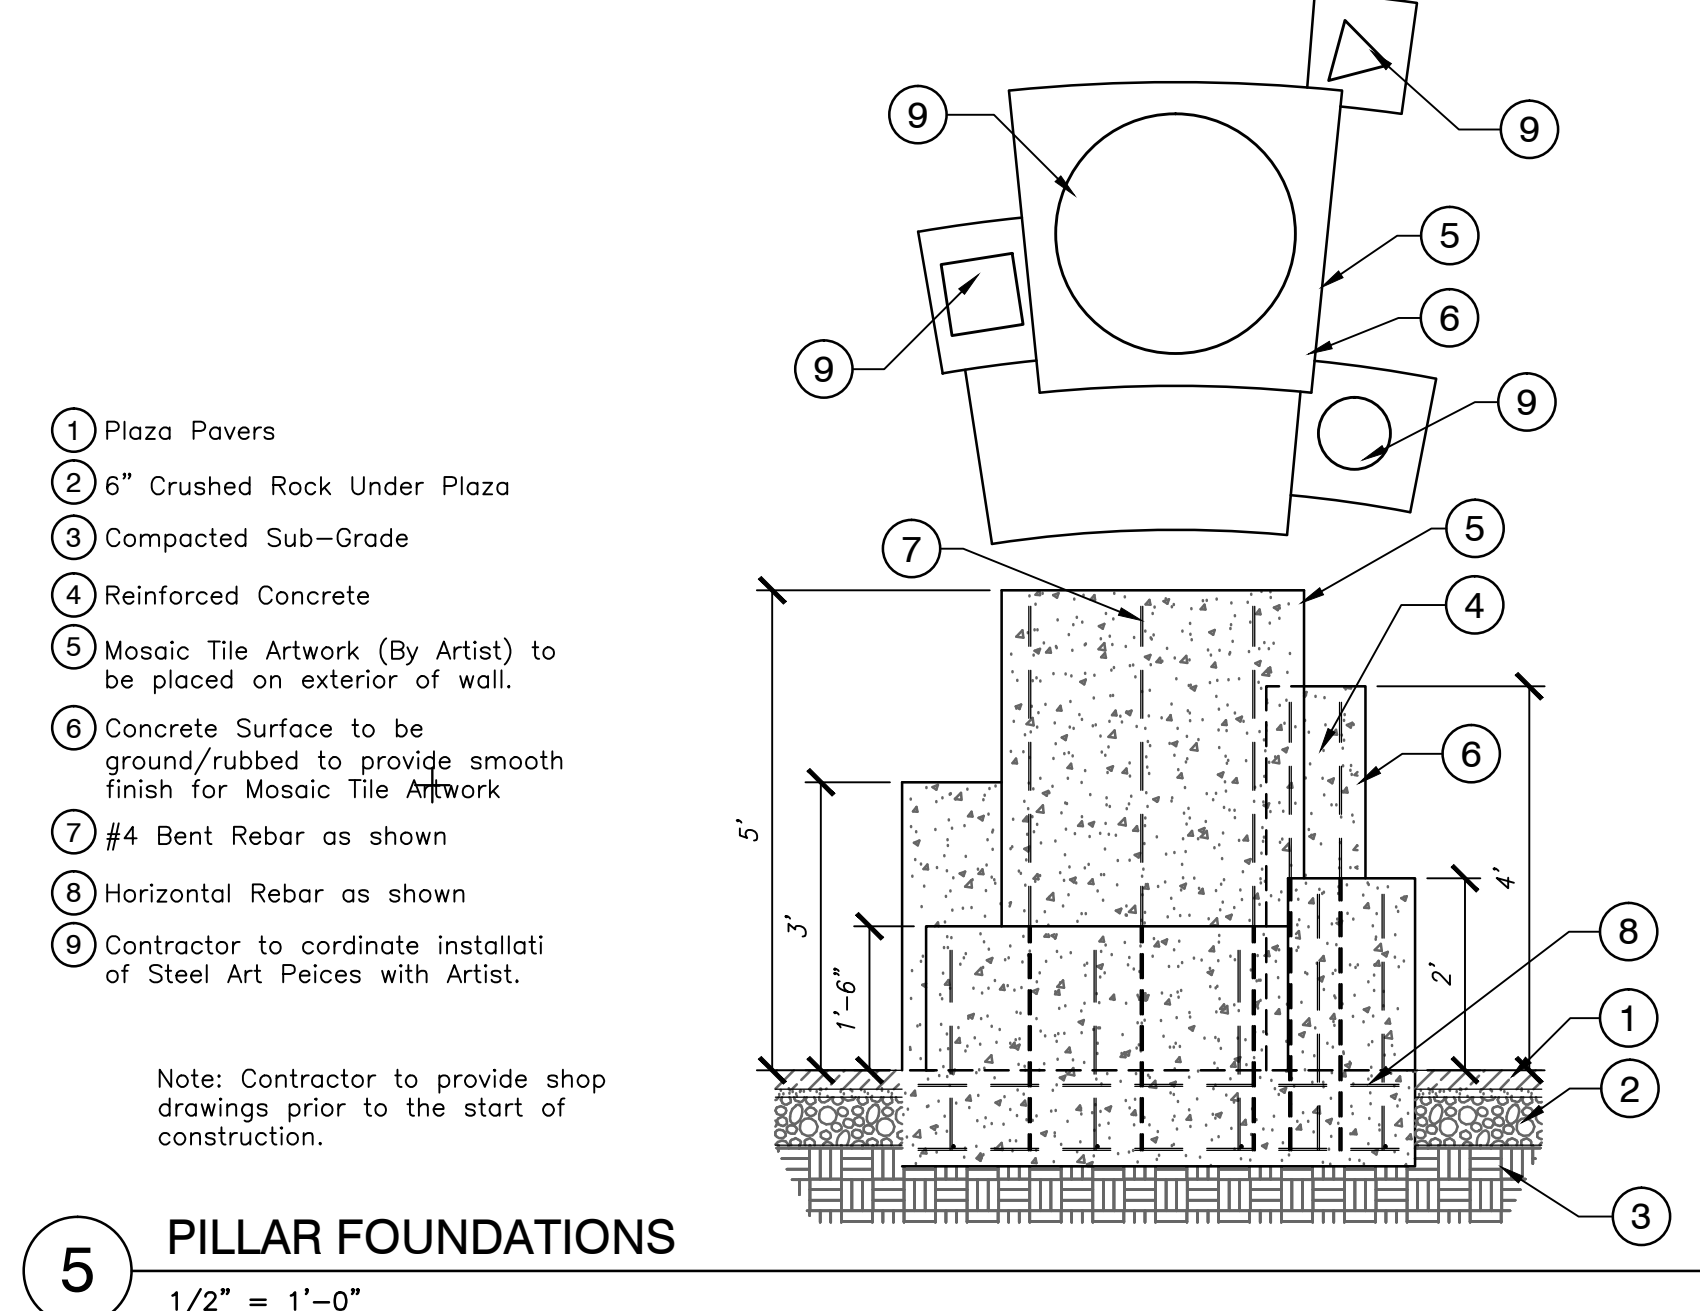

5 PILLAR FOUNDATIONS
1/2" = 1'-0"

6 INNER RING SEAT
1/2" = 1'-0" 0330-12

7 OUTER RING SEATS
1/2" = 1'-0" 033373.26-03