
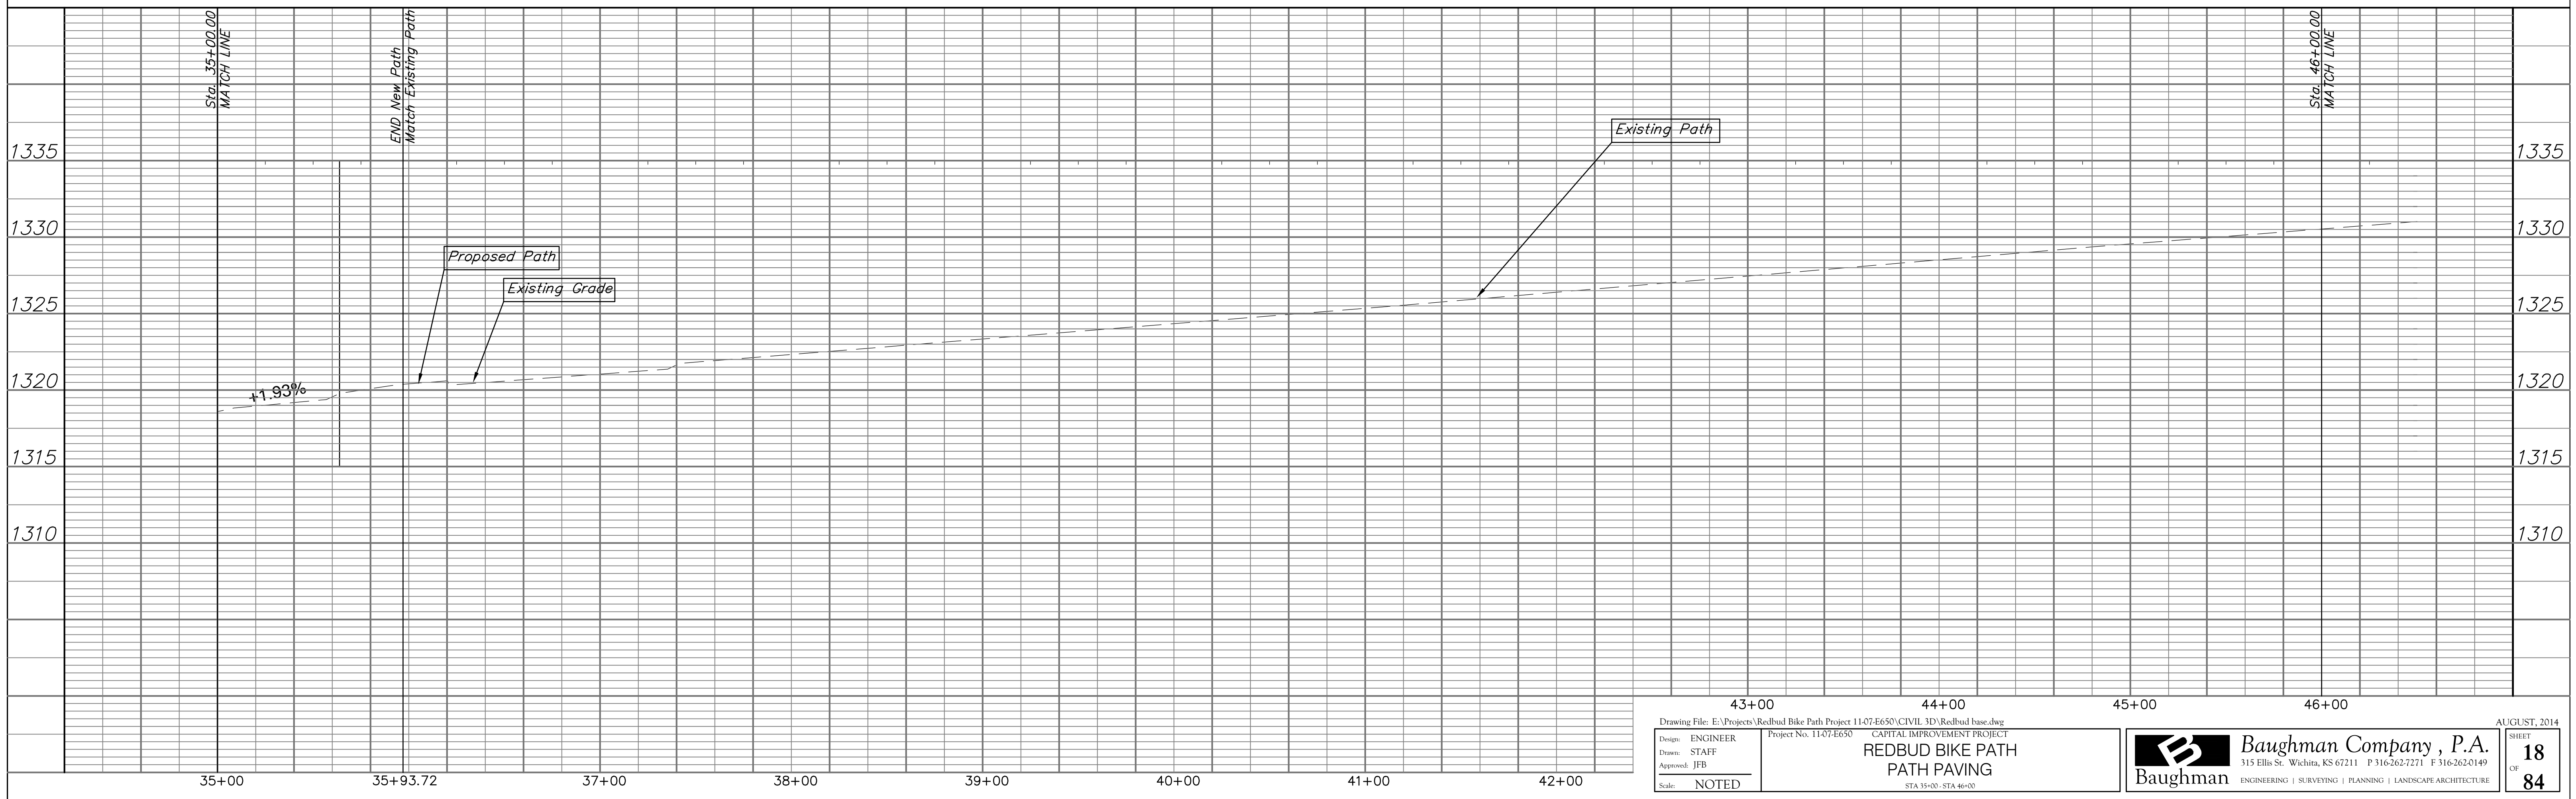
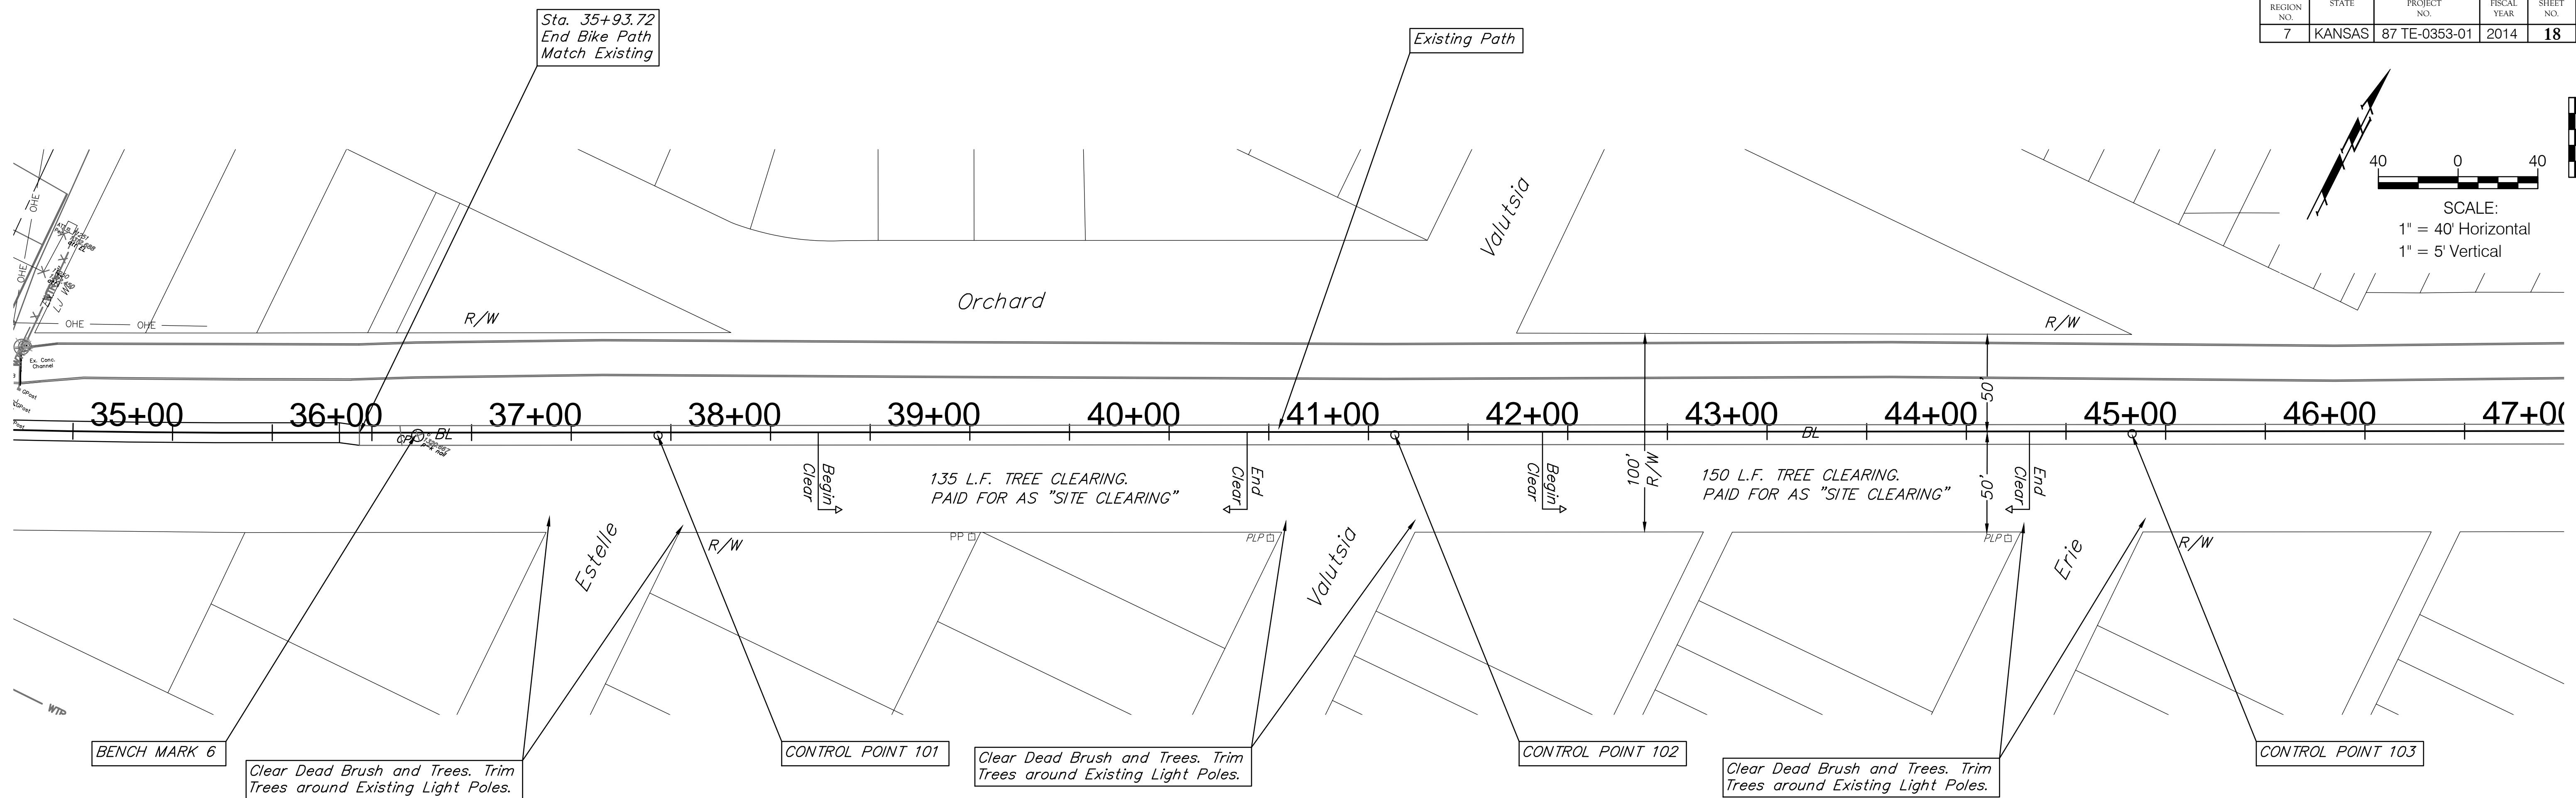


FHWA REGION NO.	STATE	PROJECT NO.	FISCAL YEAR	SHEET NO.	TOTAL SHEETS
7	KANSAS	87 TE-0353-01	2014	18	84

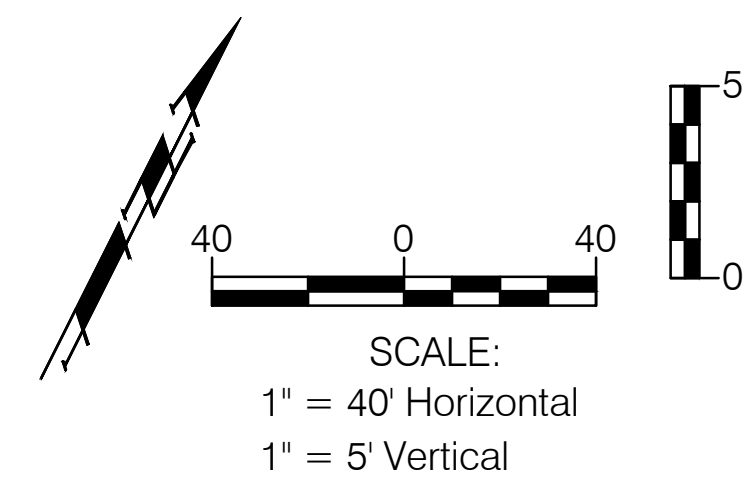

Drawing File: E:\Projects\Redbud Bike Path Project 11-07-E650\CIVIL 3D\Redbud base.dwg Design: ENGINEER Drawn: STAFF Approved: JFB Scale: NOTED	Project No. 11-07-E650 REDBUD BIKE PATH PATH PAVING STA 35+00 - STA 46+00	Baughman Company, P.A. <small>315 Ellis St. Wichita, KS 67211 P 316-262-7271 F 316-262-0149</small> <small>ENGINEERING SURVEYING PLANNING LANDSCAPE ARCHITECTURE</small>	AUGUST, 2014 SHEET 18 OF 84
---	--	---	---