
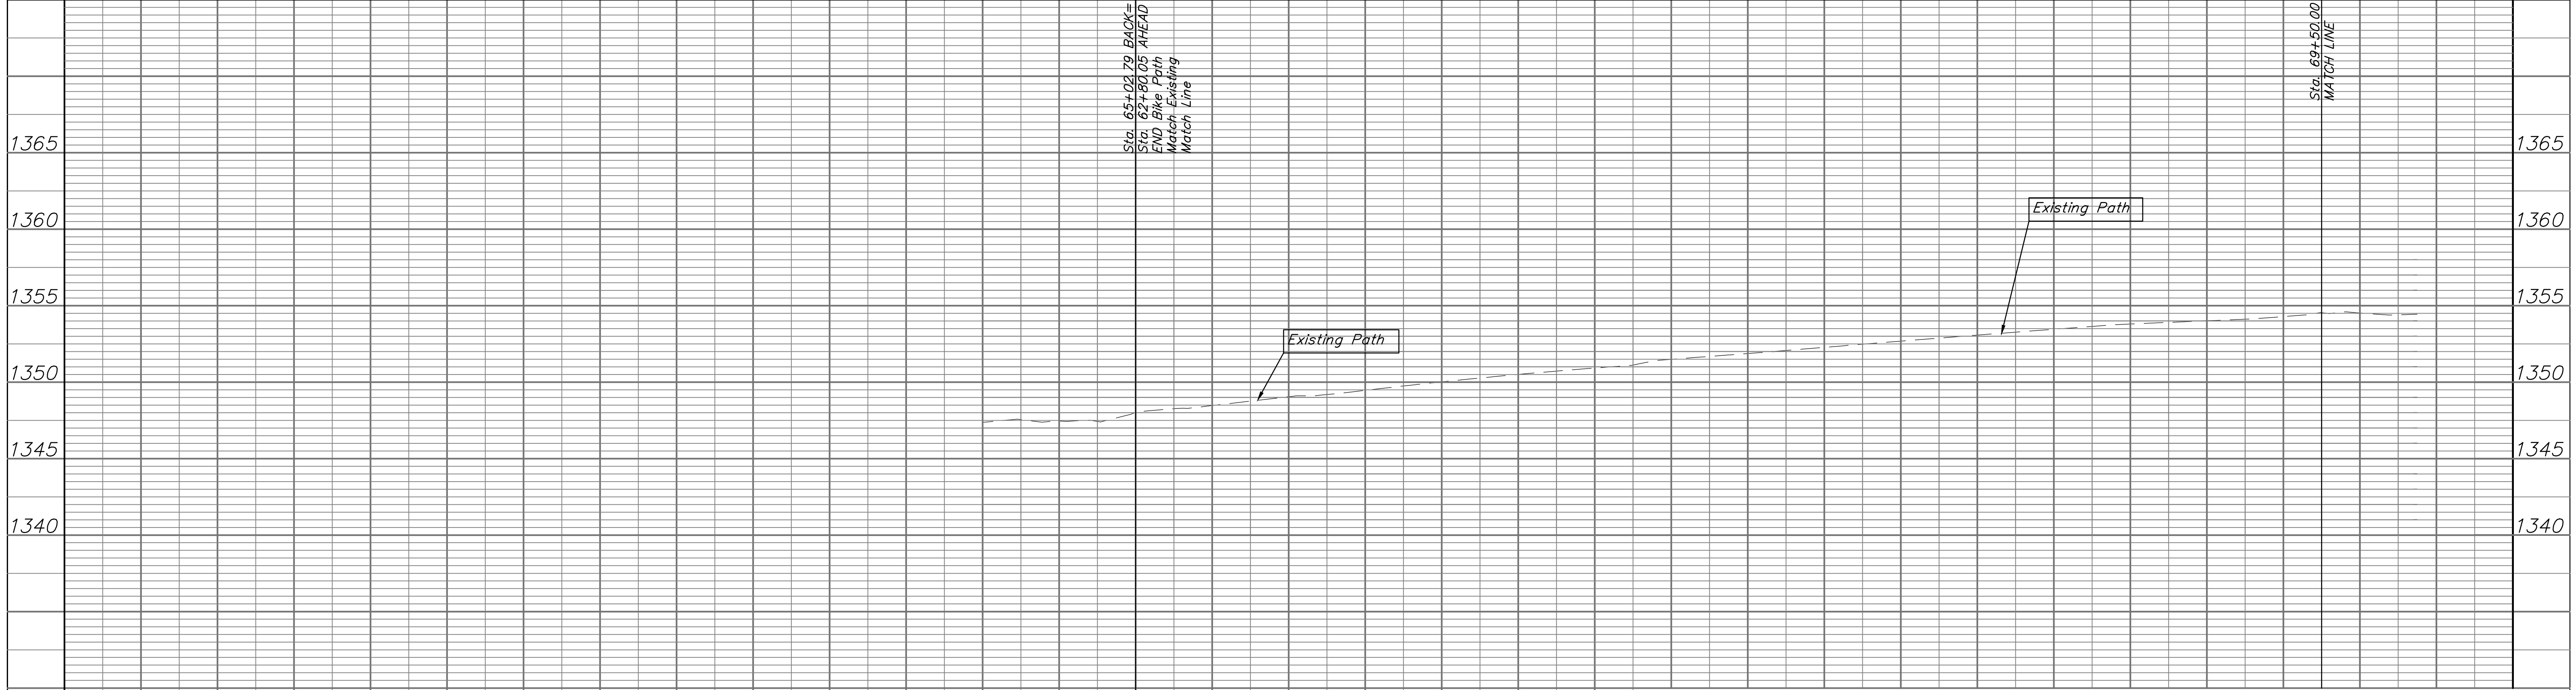
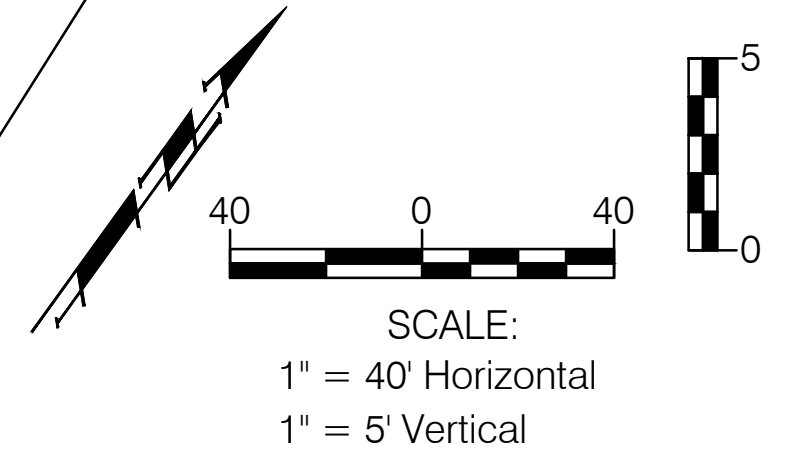


FHWA REGION NO.	STATE	PROJECT NO.	FISCAL YEAR	SHEET NO.	TOTAL SHEETS
7	KANSAS	87 TE-0353-01	2014	21	84

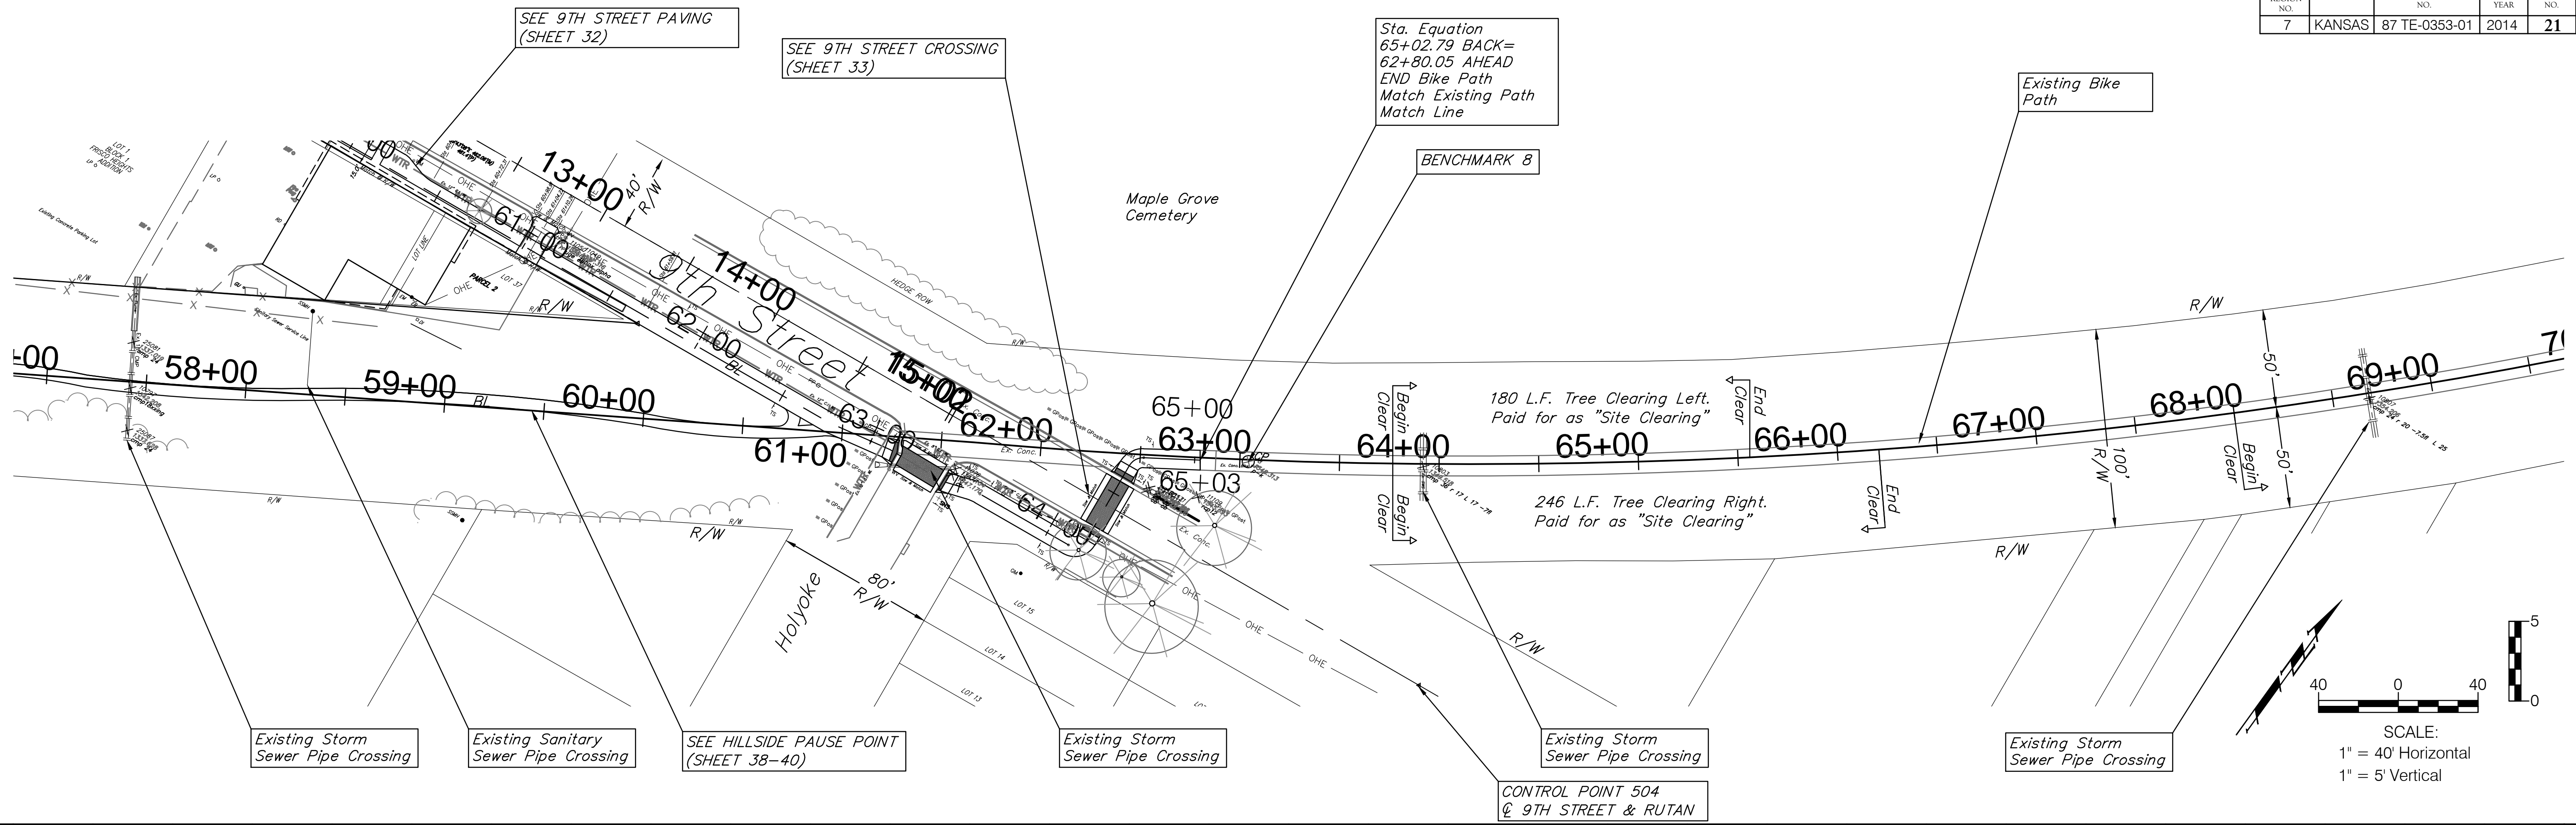

Design: ENGINEER Drawn: STAFF Approved: JFB Scale: NOTED	Drawing File: E:\Projects\Redbud Bike Path Project 11-07-E650\CIVIL 3D\Redbud base.dwg Project No. 11-07-E650 <b>REDBUD BIKE PATH PATH PAVING</b> CAPITAL IMPROVEMENT PROJECT STA 62+80.05 - STA 69+00	<b>Baughman Company, P.A.</b> 315 Ellis St. Wichita, KS 67211 P 316-262-7271 F 316-262-0149 ENGINEERING   SURVEYING   PLANNING   LANDSCAPE ARCHITECTURE	AUGUST, 2014 SHEET <b>21</b> OF <b>84</b>
---	--	---	--