
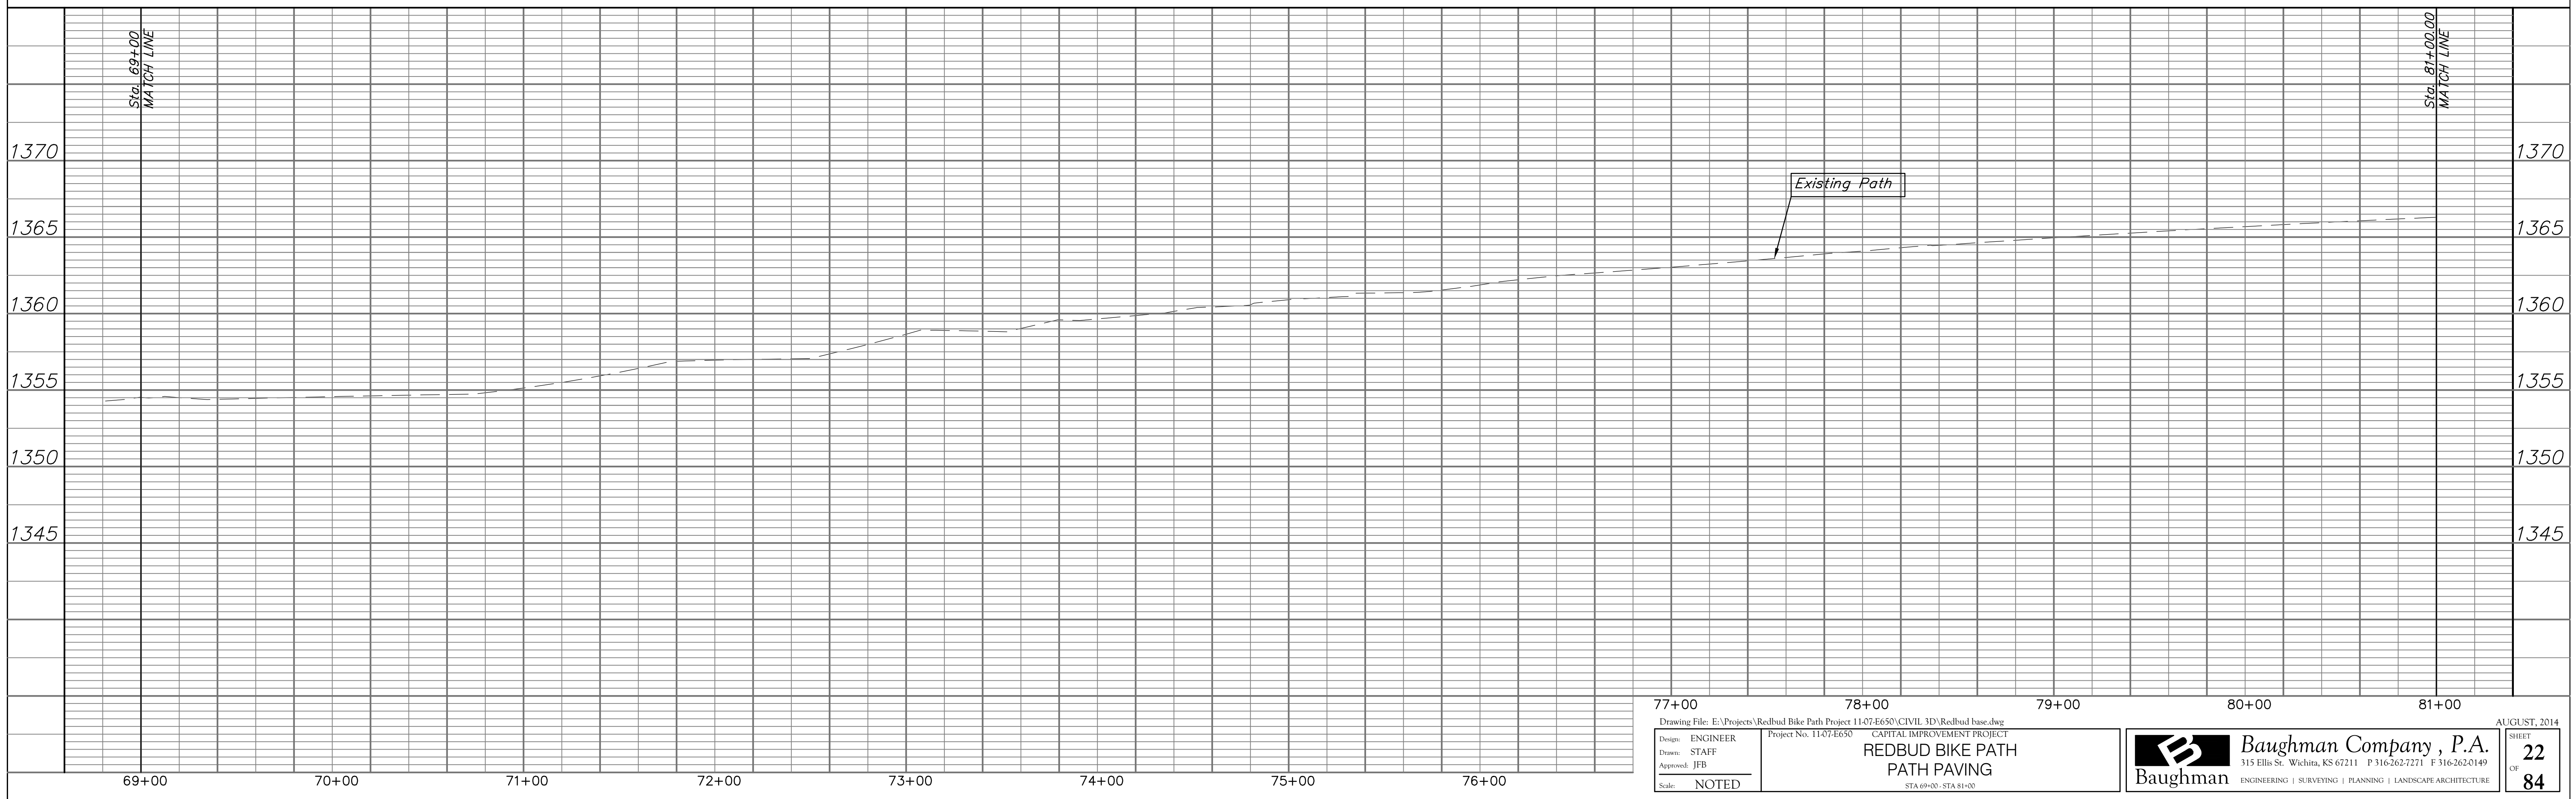
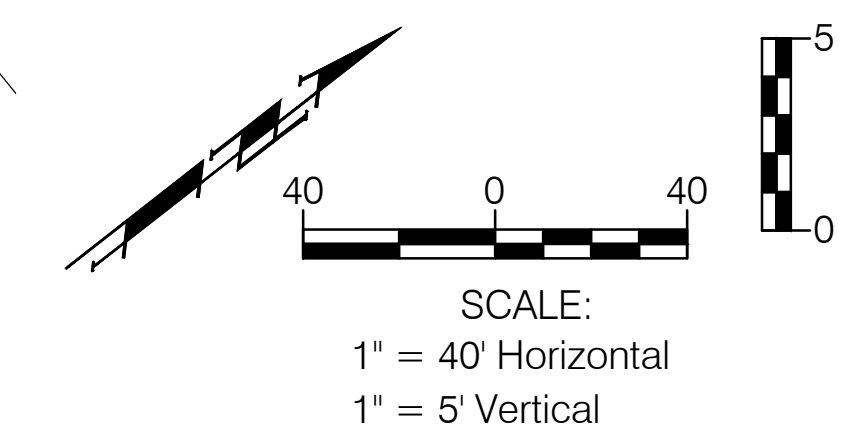


FHWA REGION NO.	STATE	PROJECT NO.	FISCAL YEAR	SHEET NO.	TOTAL SHEETS
7	KANSAS	87 TE-0353-01	2014	22	84

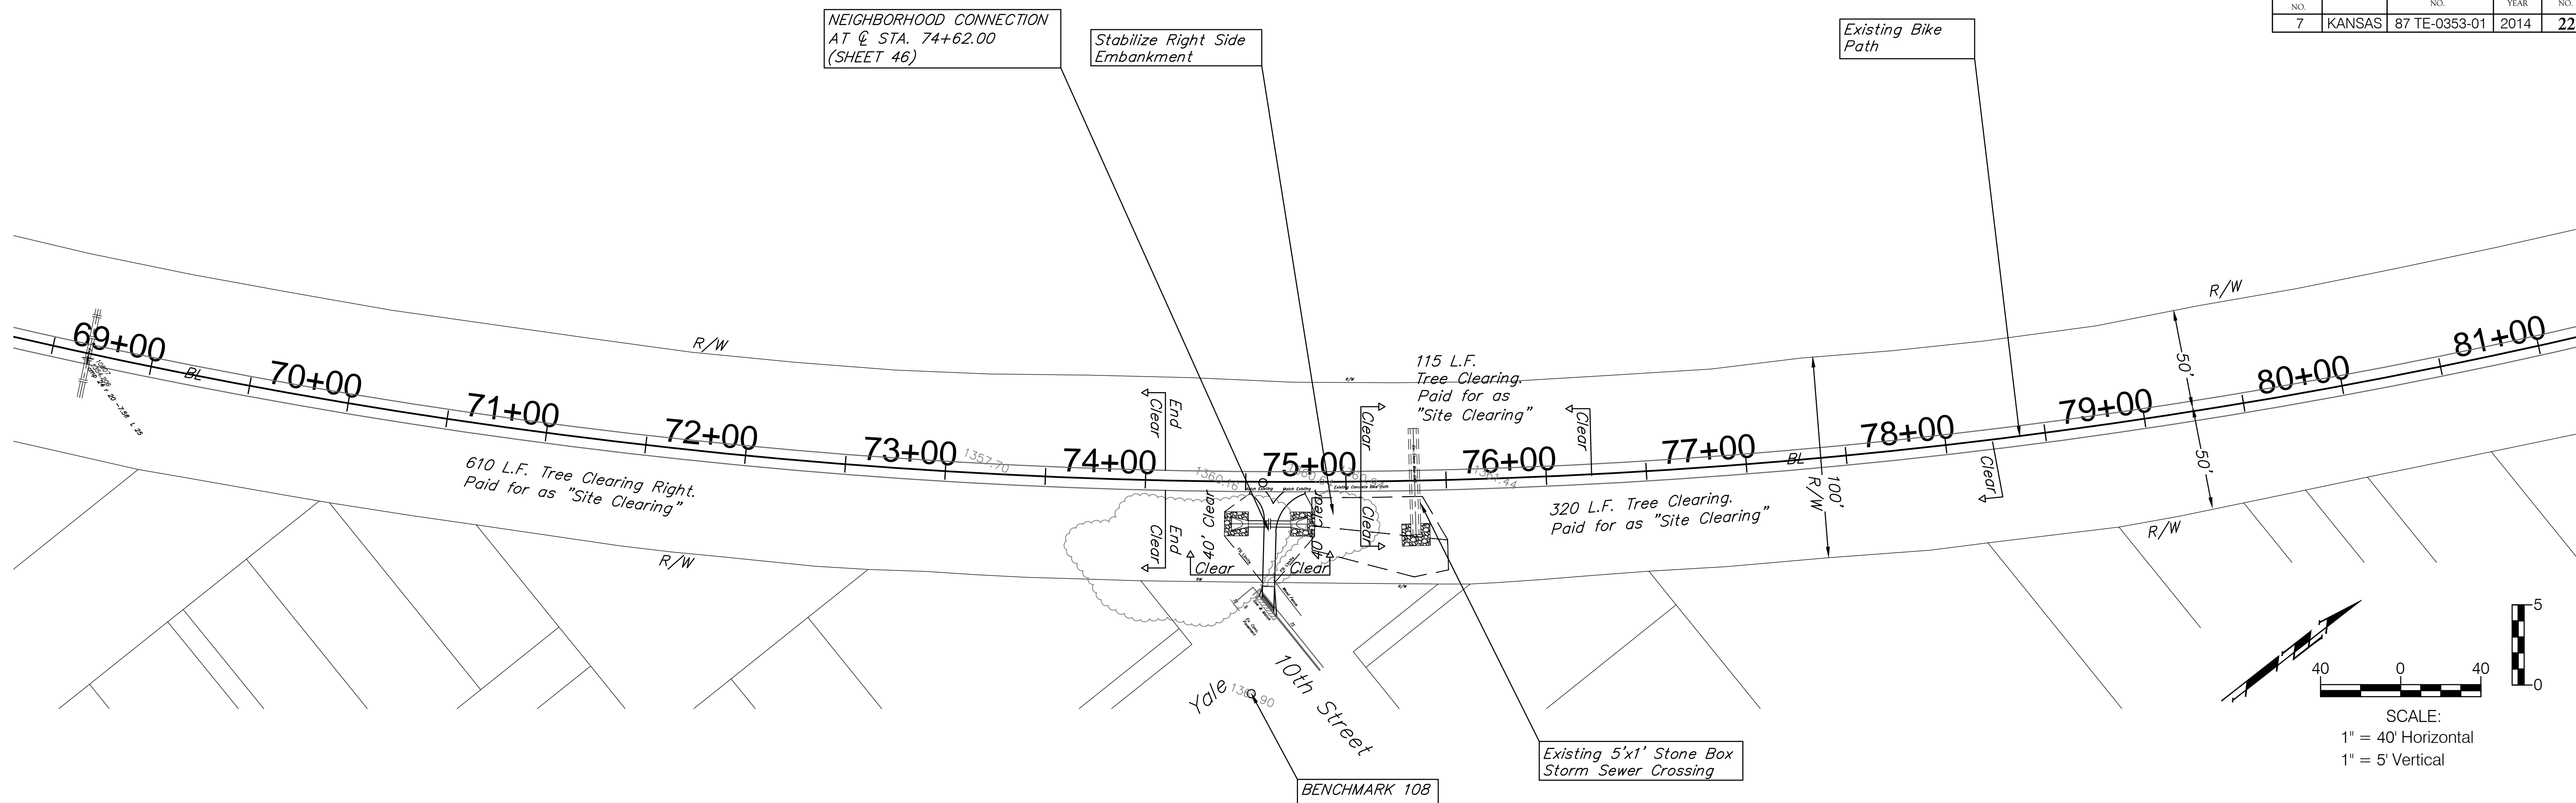

69+00	70+00	71+00	72+00	73+00	74+00	75+00	76+00	77+00	78+00	79+00	80+00	81+00		
Drawing File: E:\Projects\Redbud Bike Path Project 11-07-E650\CIVIL 3D\Redbud base.dwg Design: ENGINEER Drawn: STAFF Approved: JFB Scale: NOTED												Project No. 11-07-E650 <b>REDBUD BIKE PATH</b> <b>PATH PAVING</b> <small>STA 69+00-STA 81+00</small>	 <b>Baughman Company, P.A.</b> <small>315 Ellis St. Wichita, KS 67211 P 316-262-7271 F 316-262-0149</small> <small>ENGINEERING   SURVEYING   PLANNING   LANDSCAPE ARCHITECTURE</small>	AUGUST, 2014 SHEET <b>22</b> OF <b>84</b>