
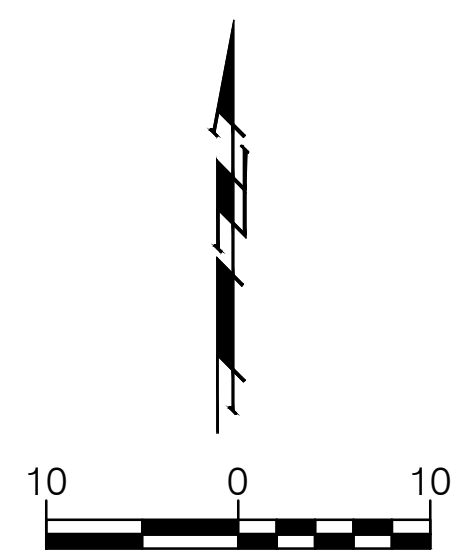


FHWA REGION NO.	STATE	PROJECT NO.	FISCAL YEAR	SHEET NO.	TOTAL SHEETS
7	KANSAS	87 TE-0353-01	2014	51	84

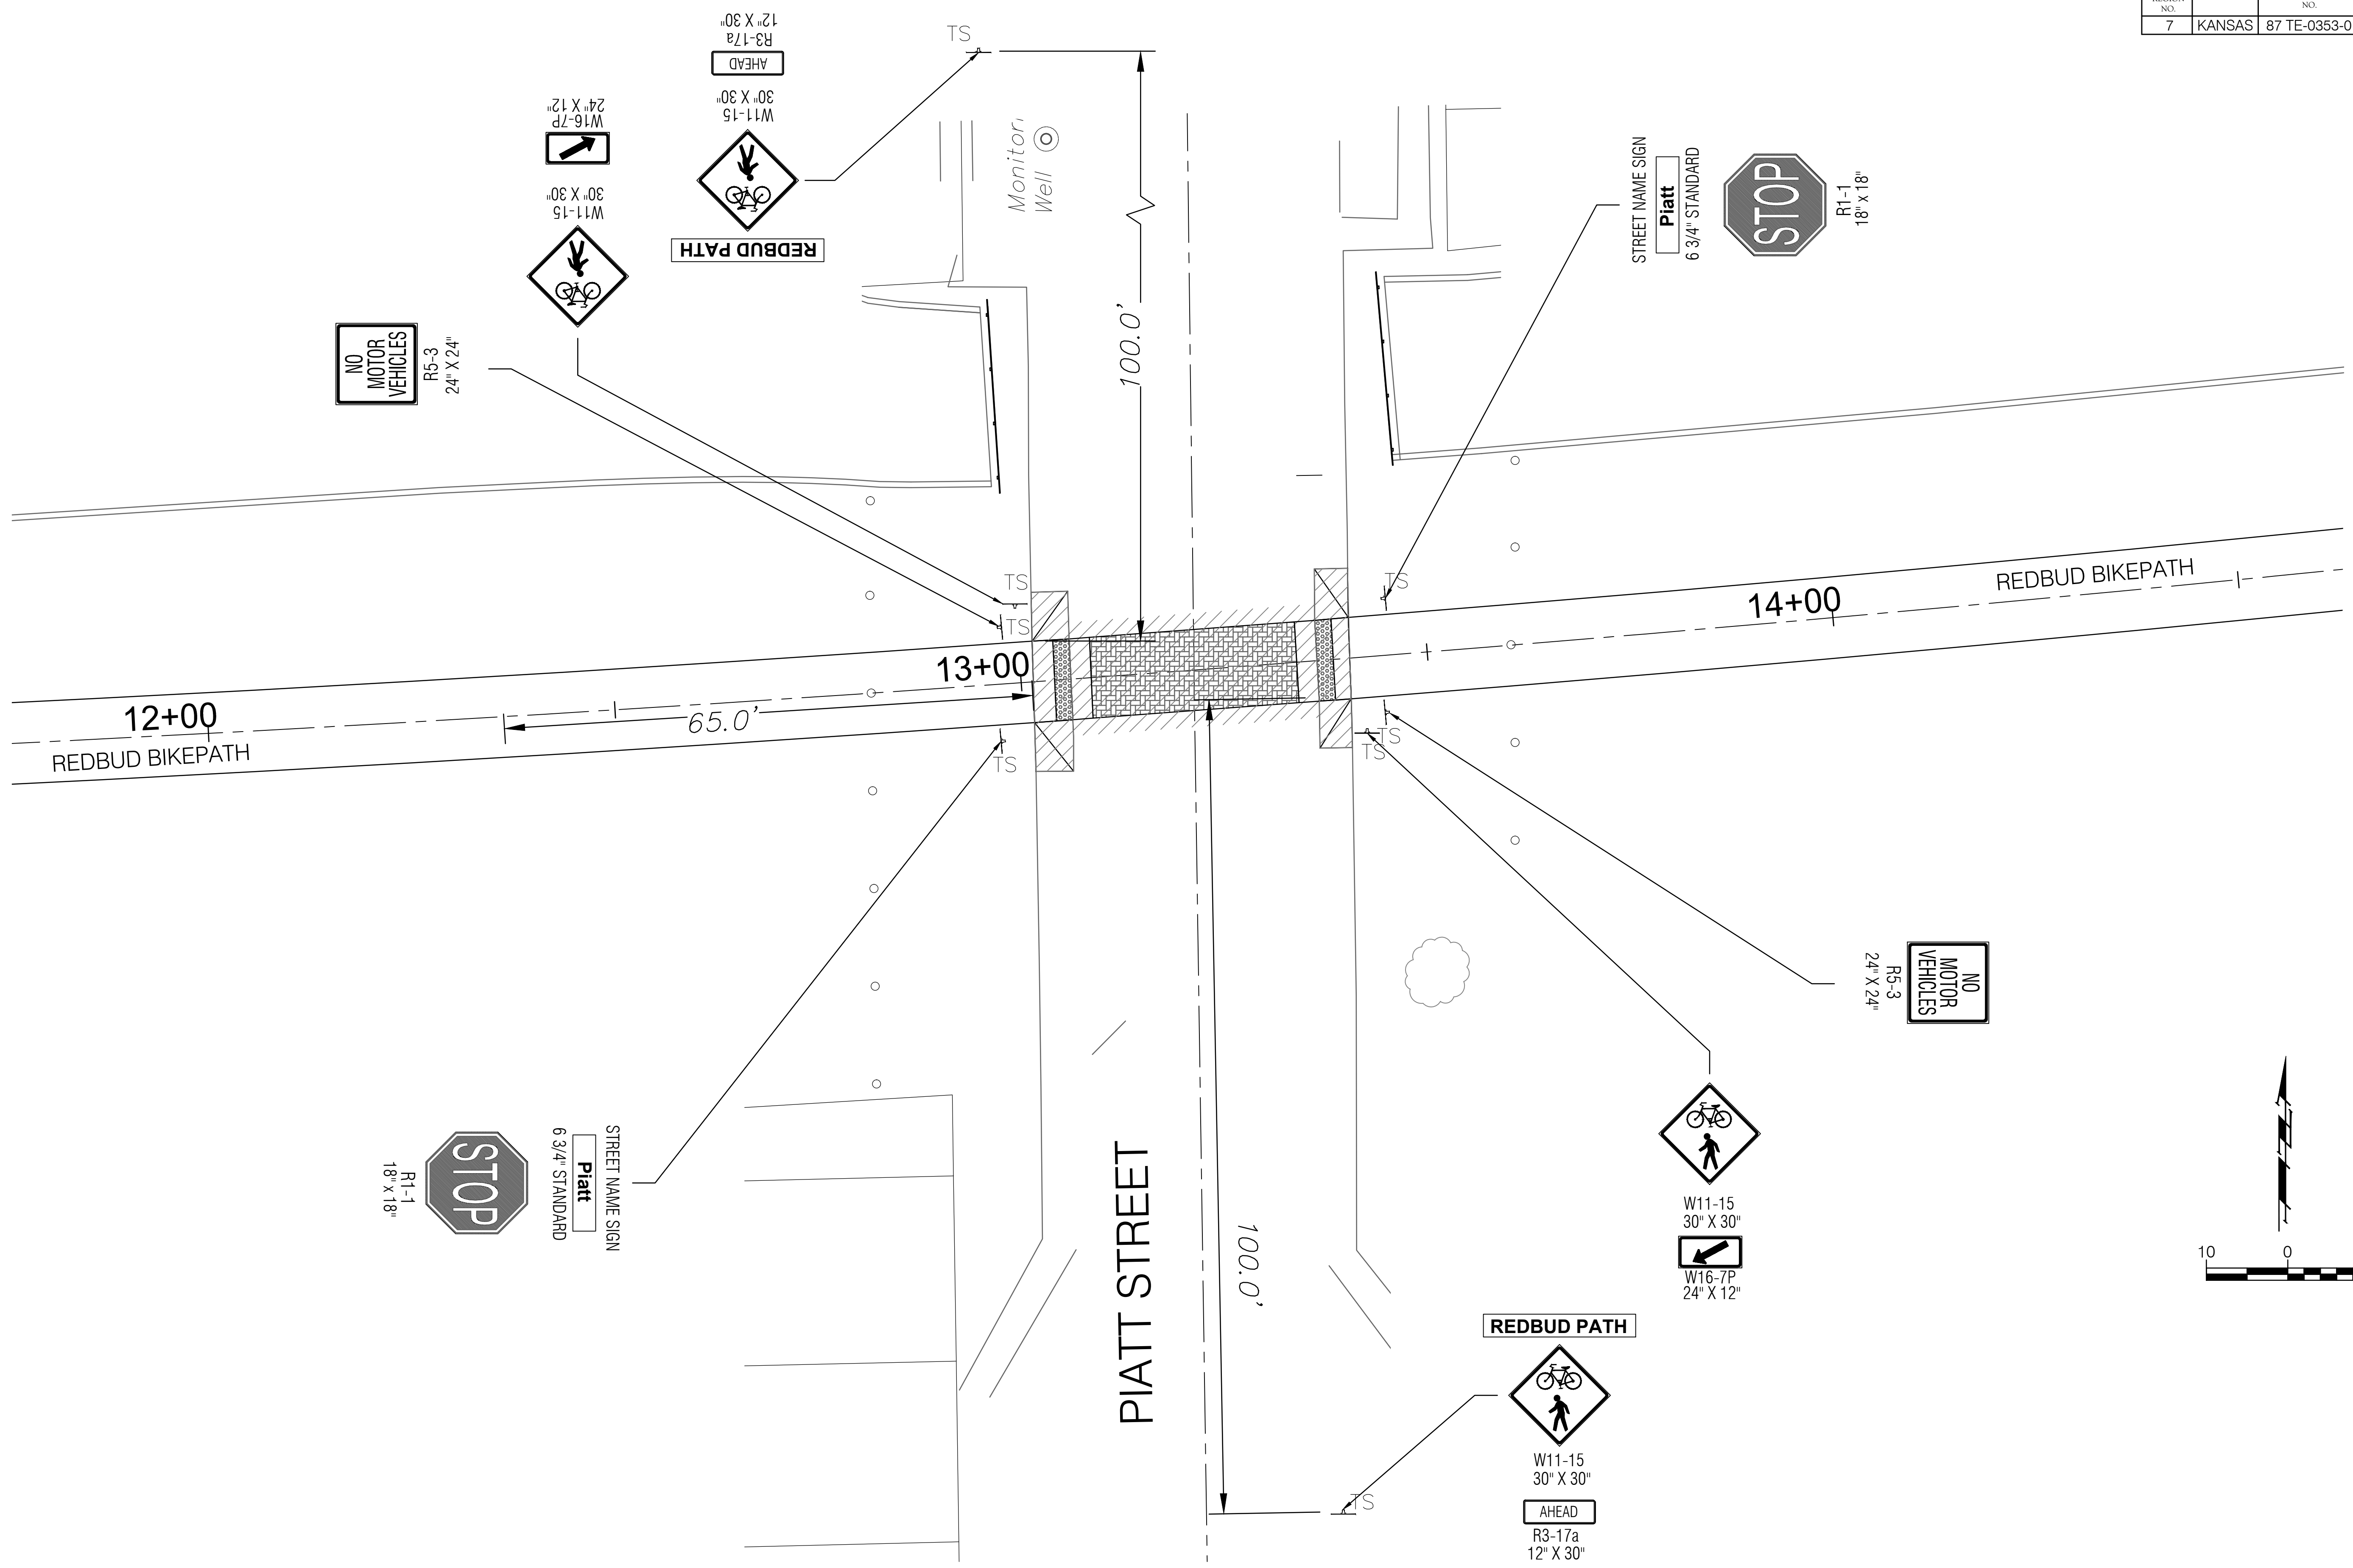

Drawing File: E:\Projects\Redbud Bike Path Project 11-07-E650\CIVIL 3D\Redbud base.dwg
 Project No. 11-07-E650
 Design: KEK
 Drawn: JDM
 Approved: JFB
 Scale: NOTED

**REDBUD BIKE PATH
SIGNAGE PLAN**

STA 12+00 - STA 14+50

Baughman Company, P.A.
 315 Ellis St. Wichita, KS 67211 P 316-262-7271 F 316-262-0149
 ENGINEERING | SURVEYING | PLANNING | LANDSCAPE ARCHITECTURE