
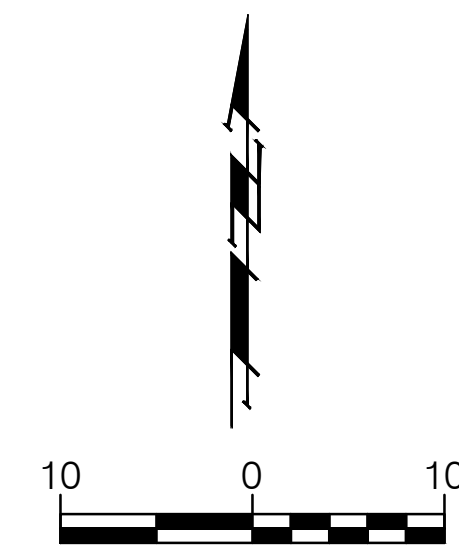


FHWA REGION NO.	STATE	PROJECT NO.	FISCAL YEAR	SHEET NO.	TOTAL SHEETS
7	KANSAS	87 TE-0353-01	2014	53	84

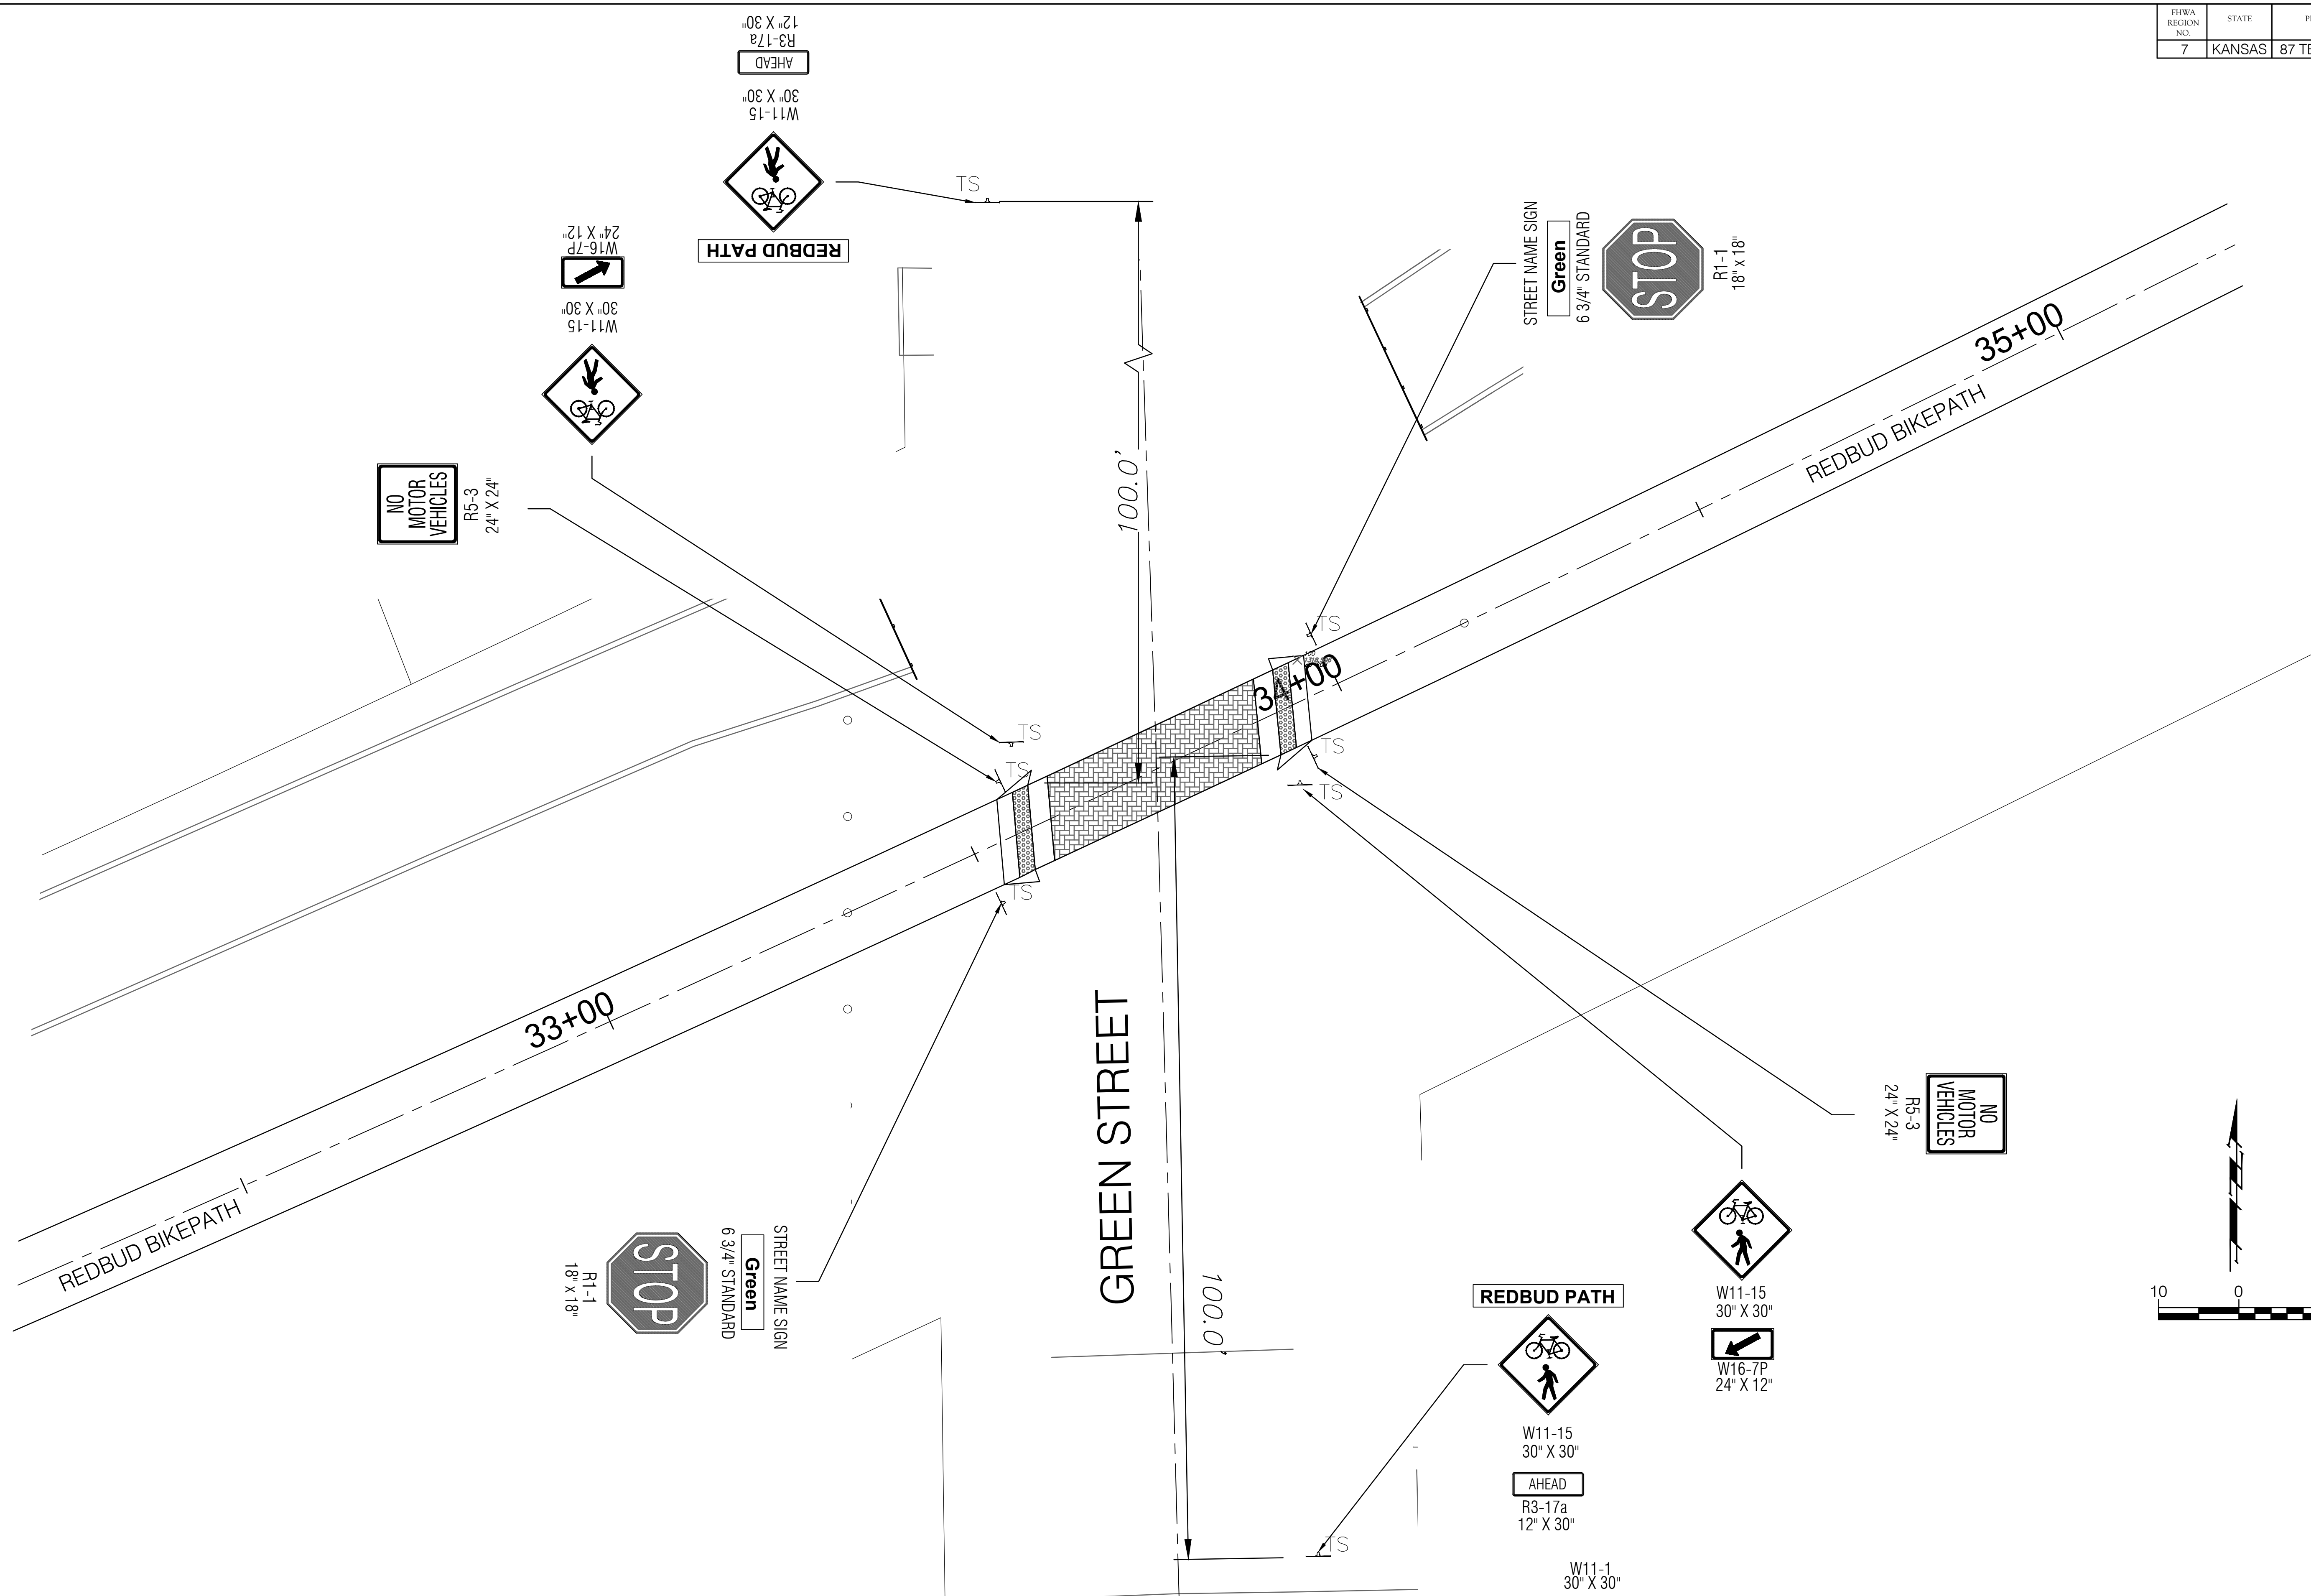

Drawing File: E:\Projects\Redbud Bike Path Project 11-07-E650\CIVIL 3D\Redbud base.dwg
 Design: KEK
 Drawn: JDM
 Approved: JFB
 Scale: NOTED

Project No. 11-07-E650
 CAPITAL IMPROVEMENT PROJECT
REDBUD BIKE PATH SIGNAGE PLAN
 STA 32+50 - STA 35+00

AUGUST, 2014
 SHEET **53** OF **84**

Baughman Company, P.A.
 315 Ellis St. Wichita, KS 67211 P 316-262-7271 F 316-262-0149
 Baughman ENGINEERING | SURVEYING | PLANNING | LANDSCAPE ARCHITECTURE