



FHWA REGION NO.	STATE	PROJECT NO.	FISCAL YEAR	SHEET NO.	TOTAL SHEETS
7	KANSAS	87 TE-0353-01	2014	58	84

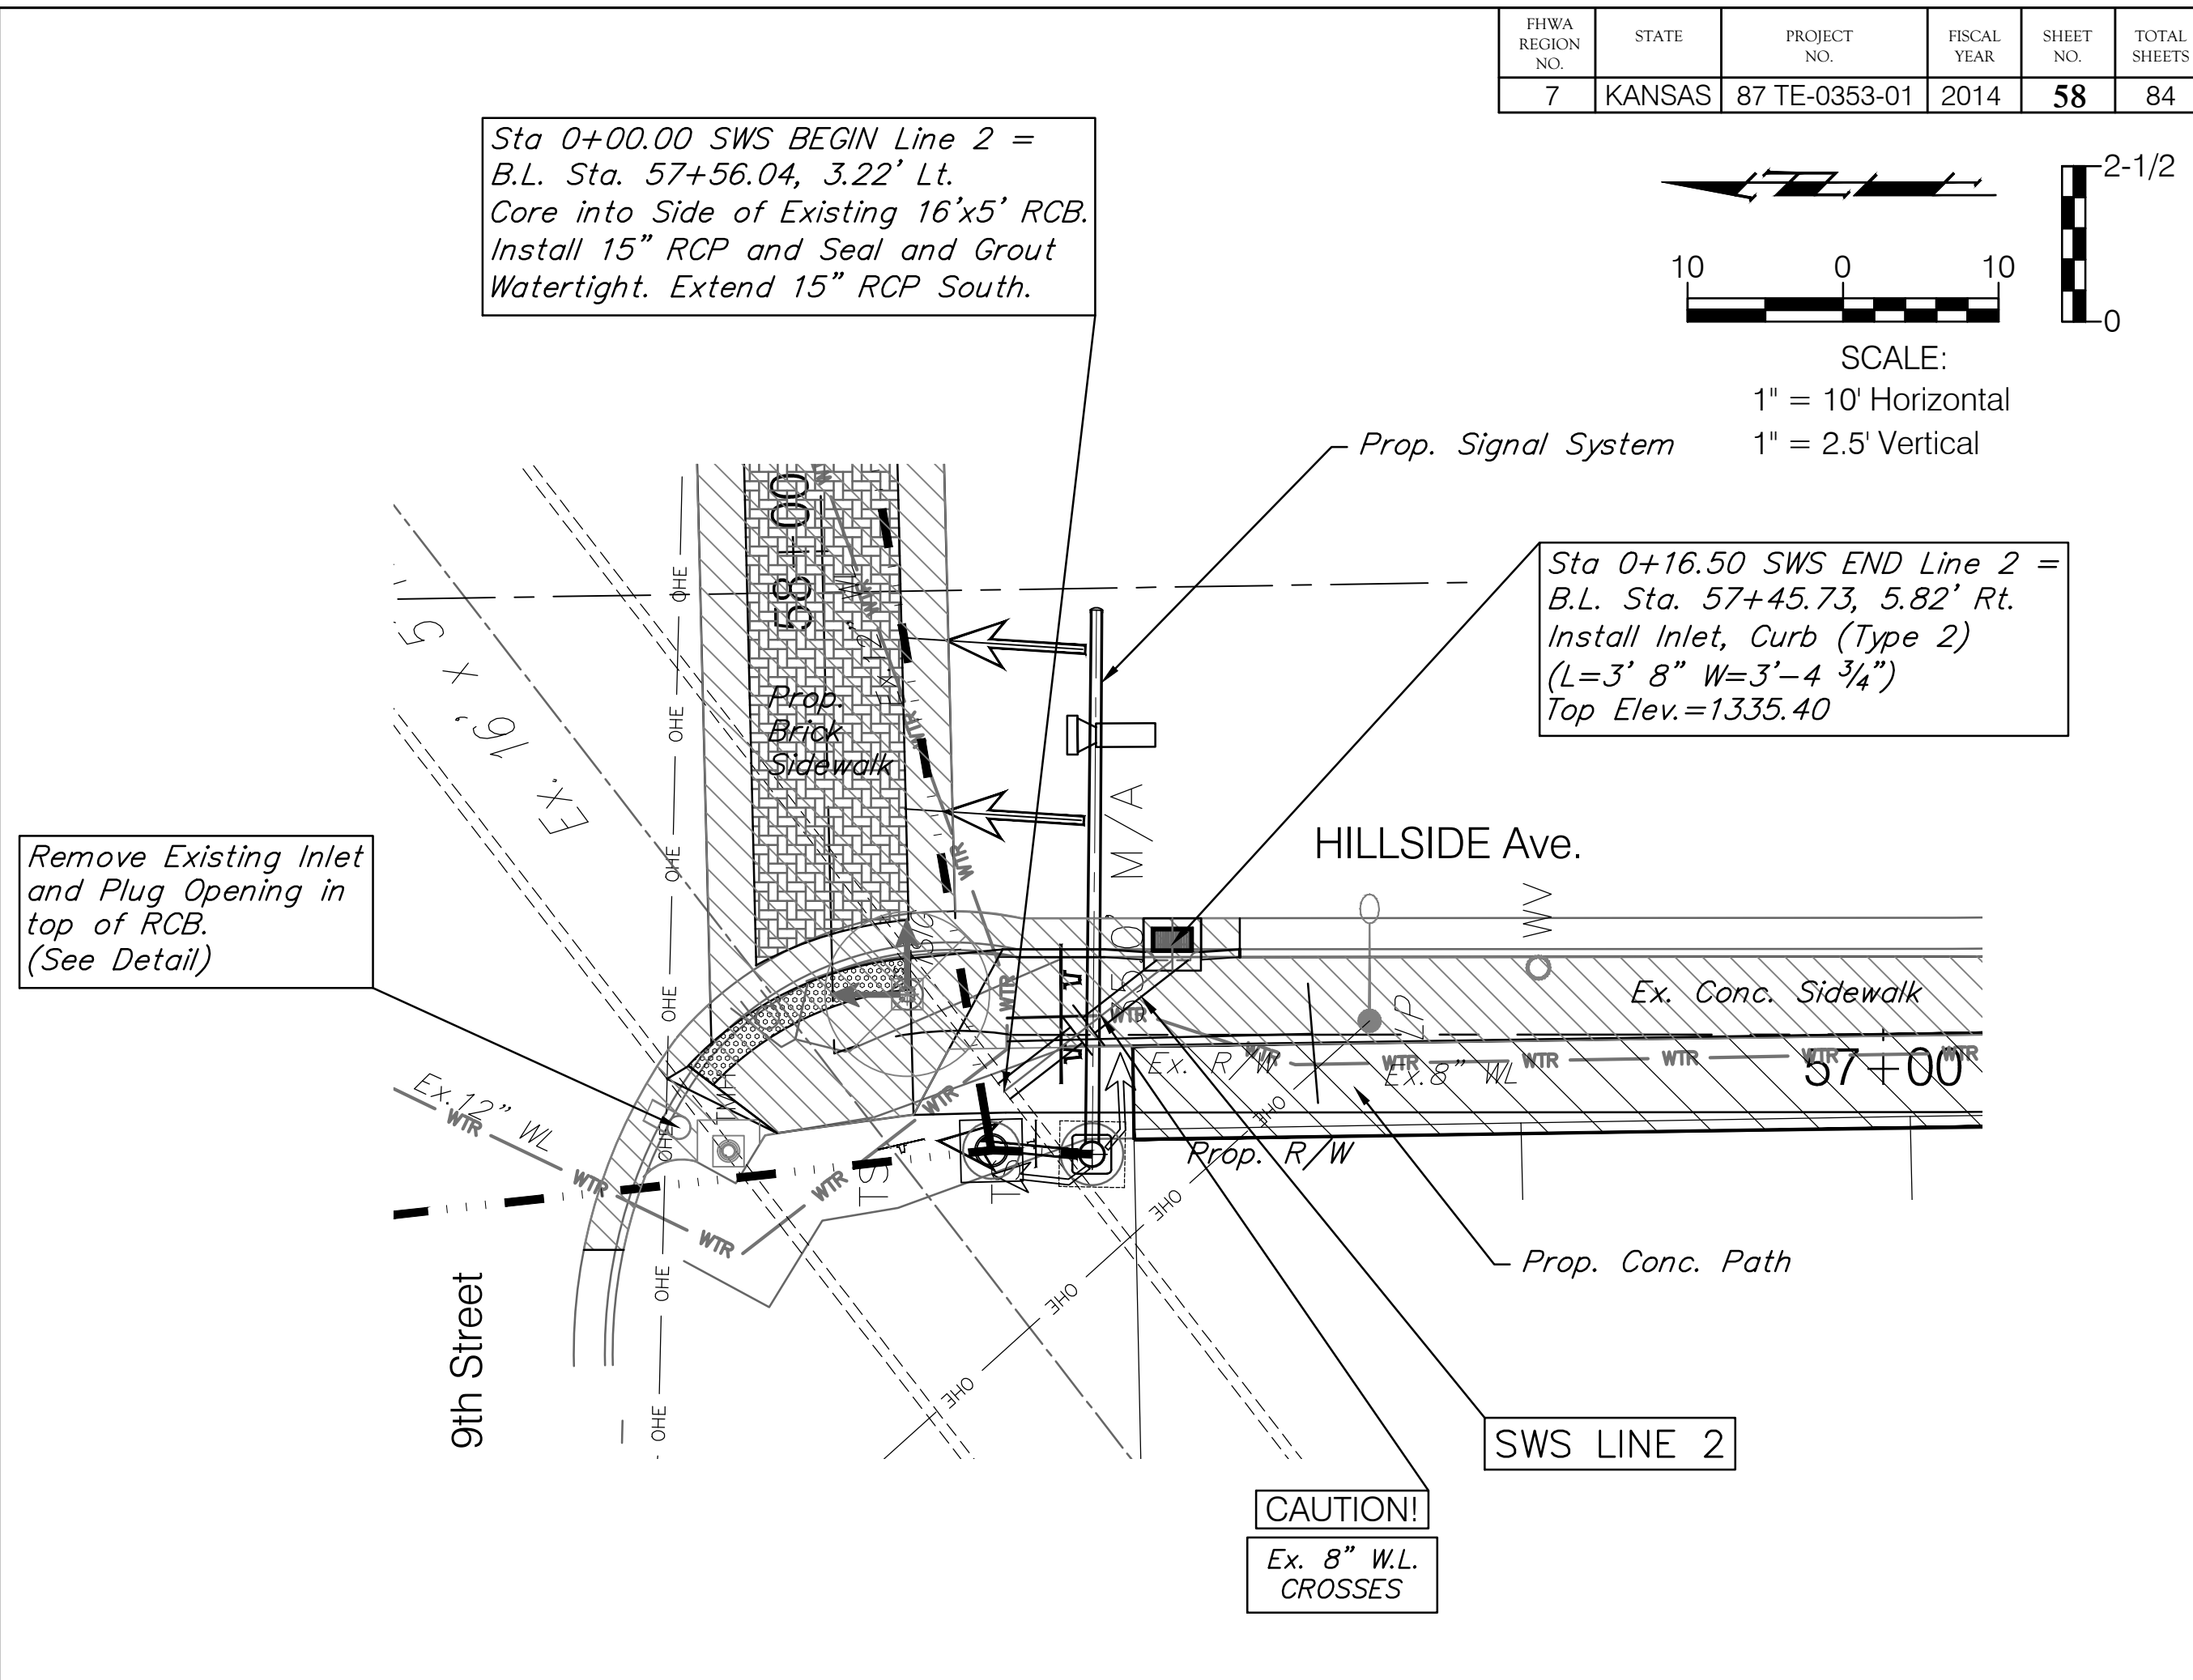

Note: Remove Trees as Required for Construction. Mechanically Restrain End Section and First Pipe Joint on Each End.

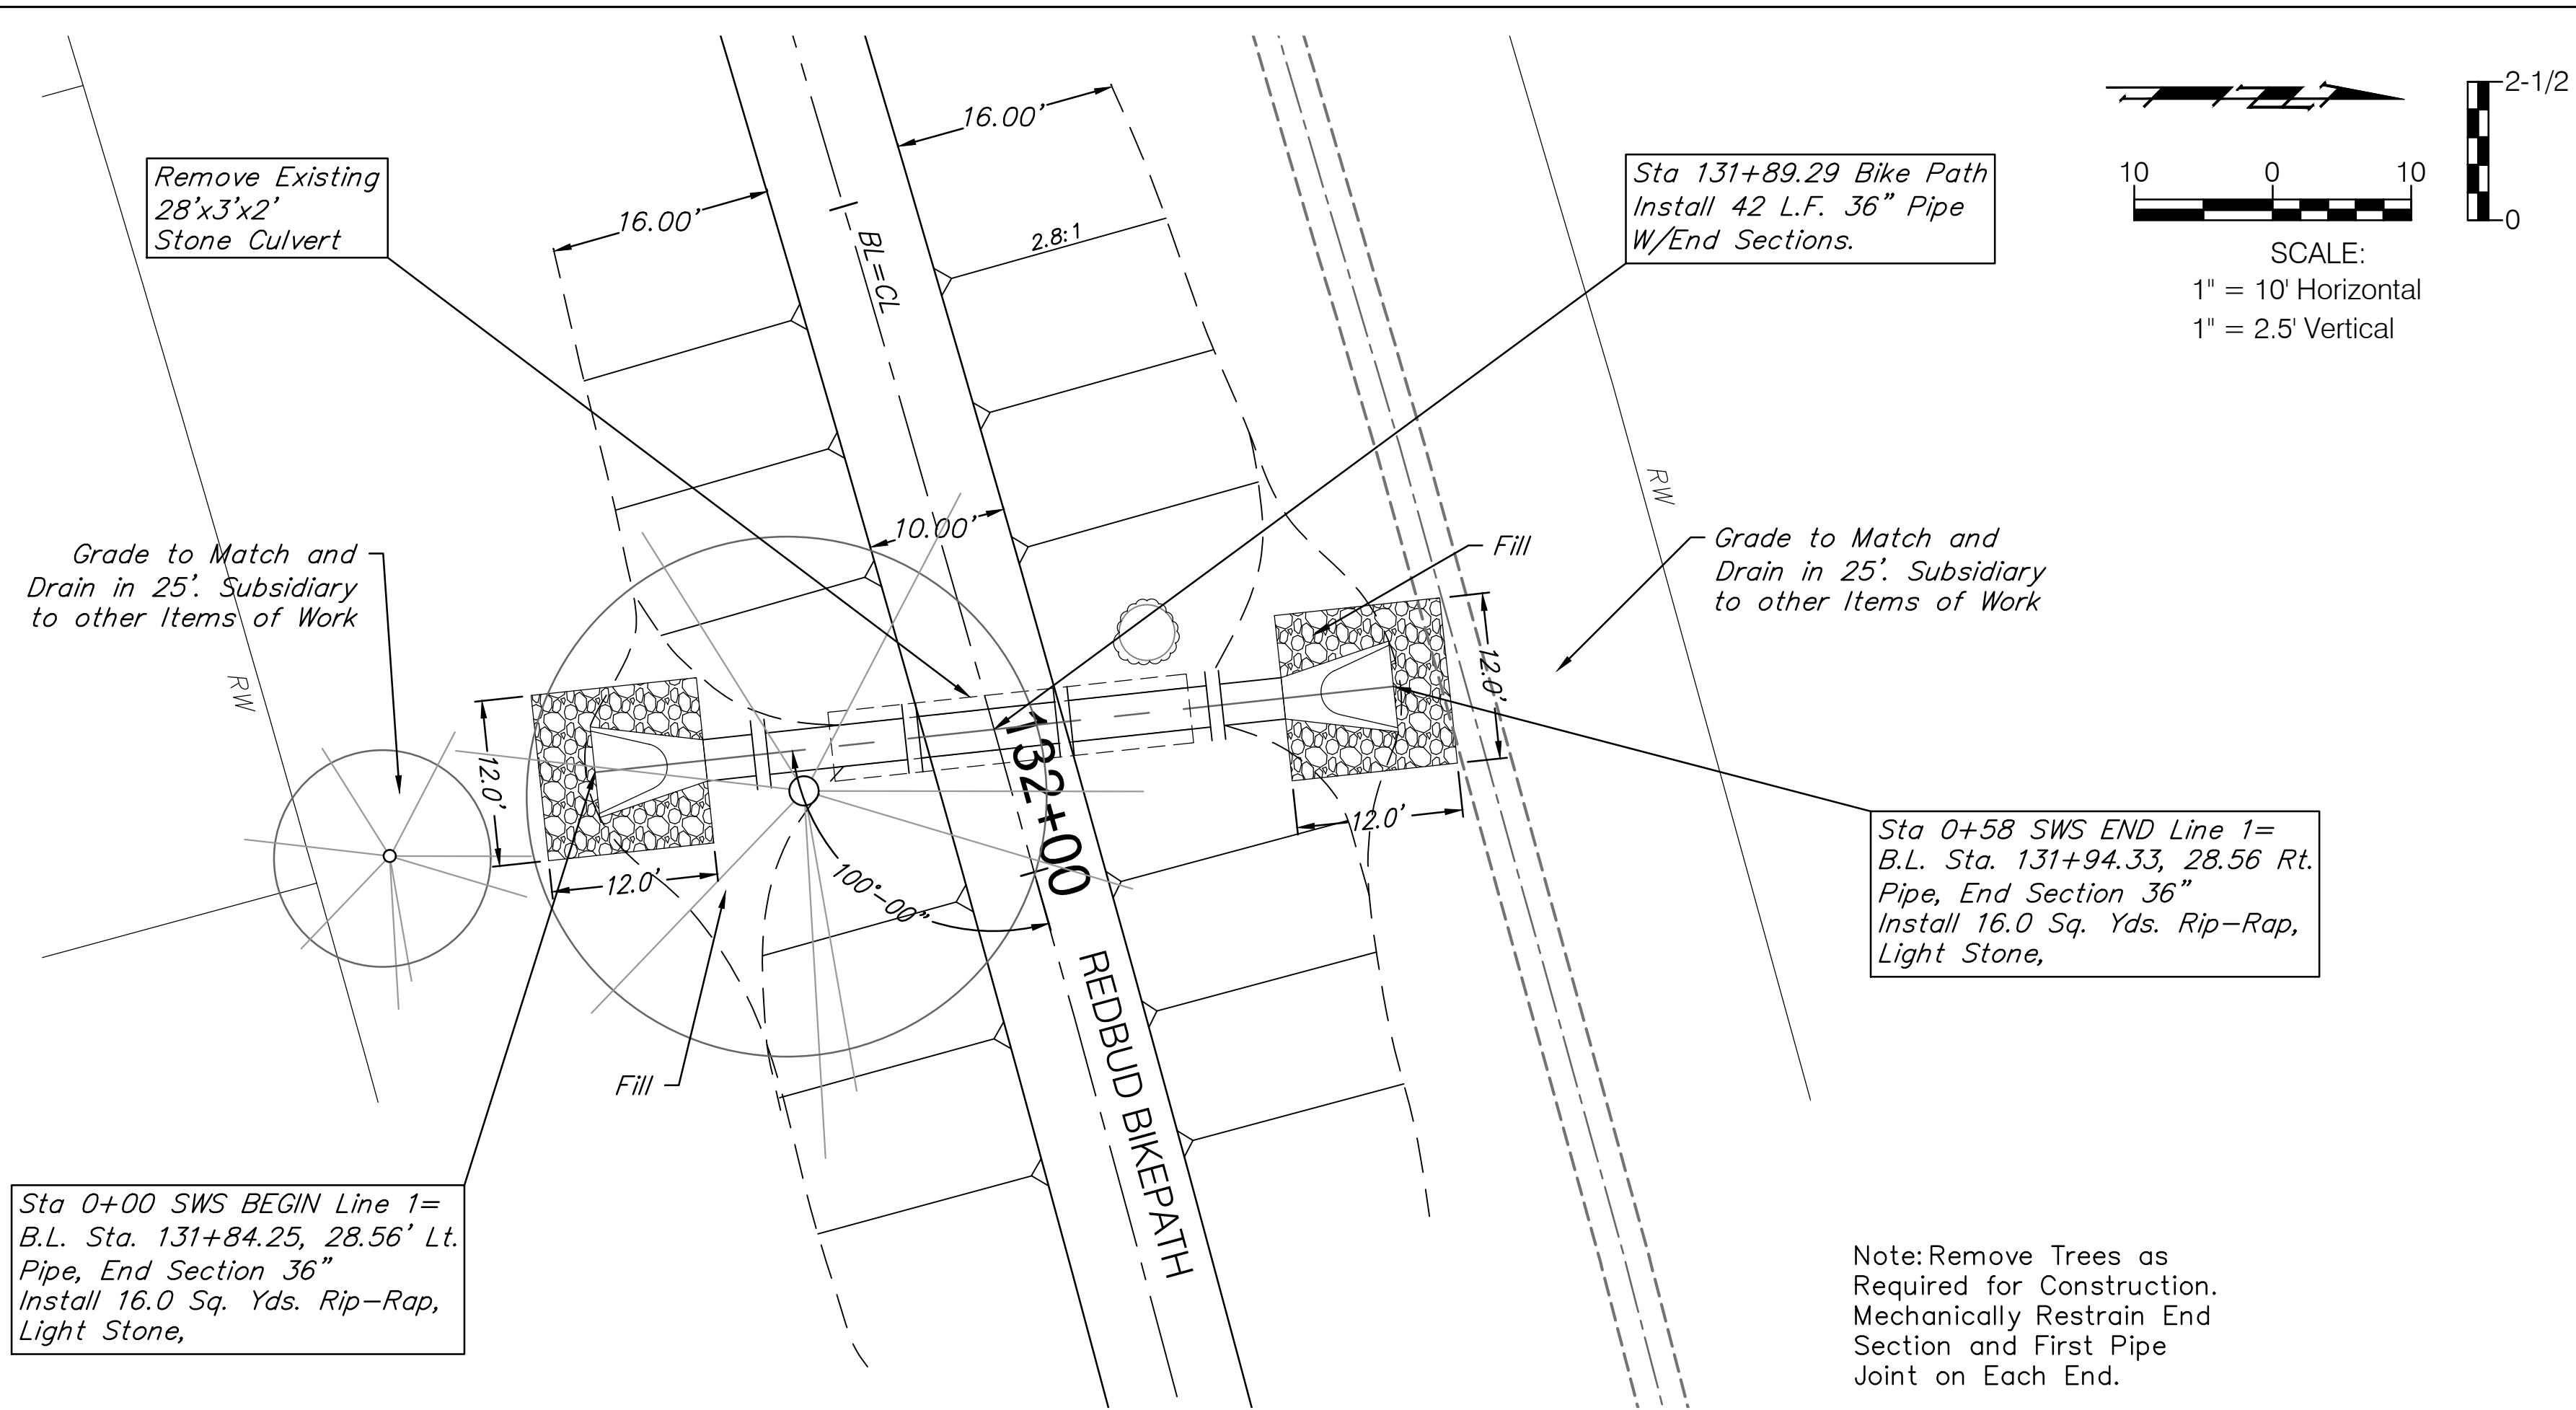