


FHWA REGION NO.	STATE	PROJECT NO.	FISCAL YEAR	SHEET NO.	TOTAL SHEETS
7	KANSAS	87 TE-0353-01	2014	75	84

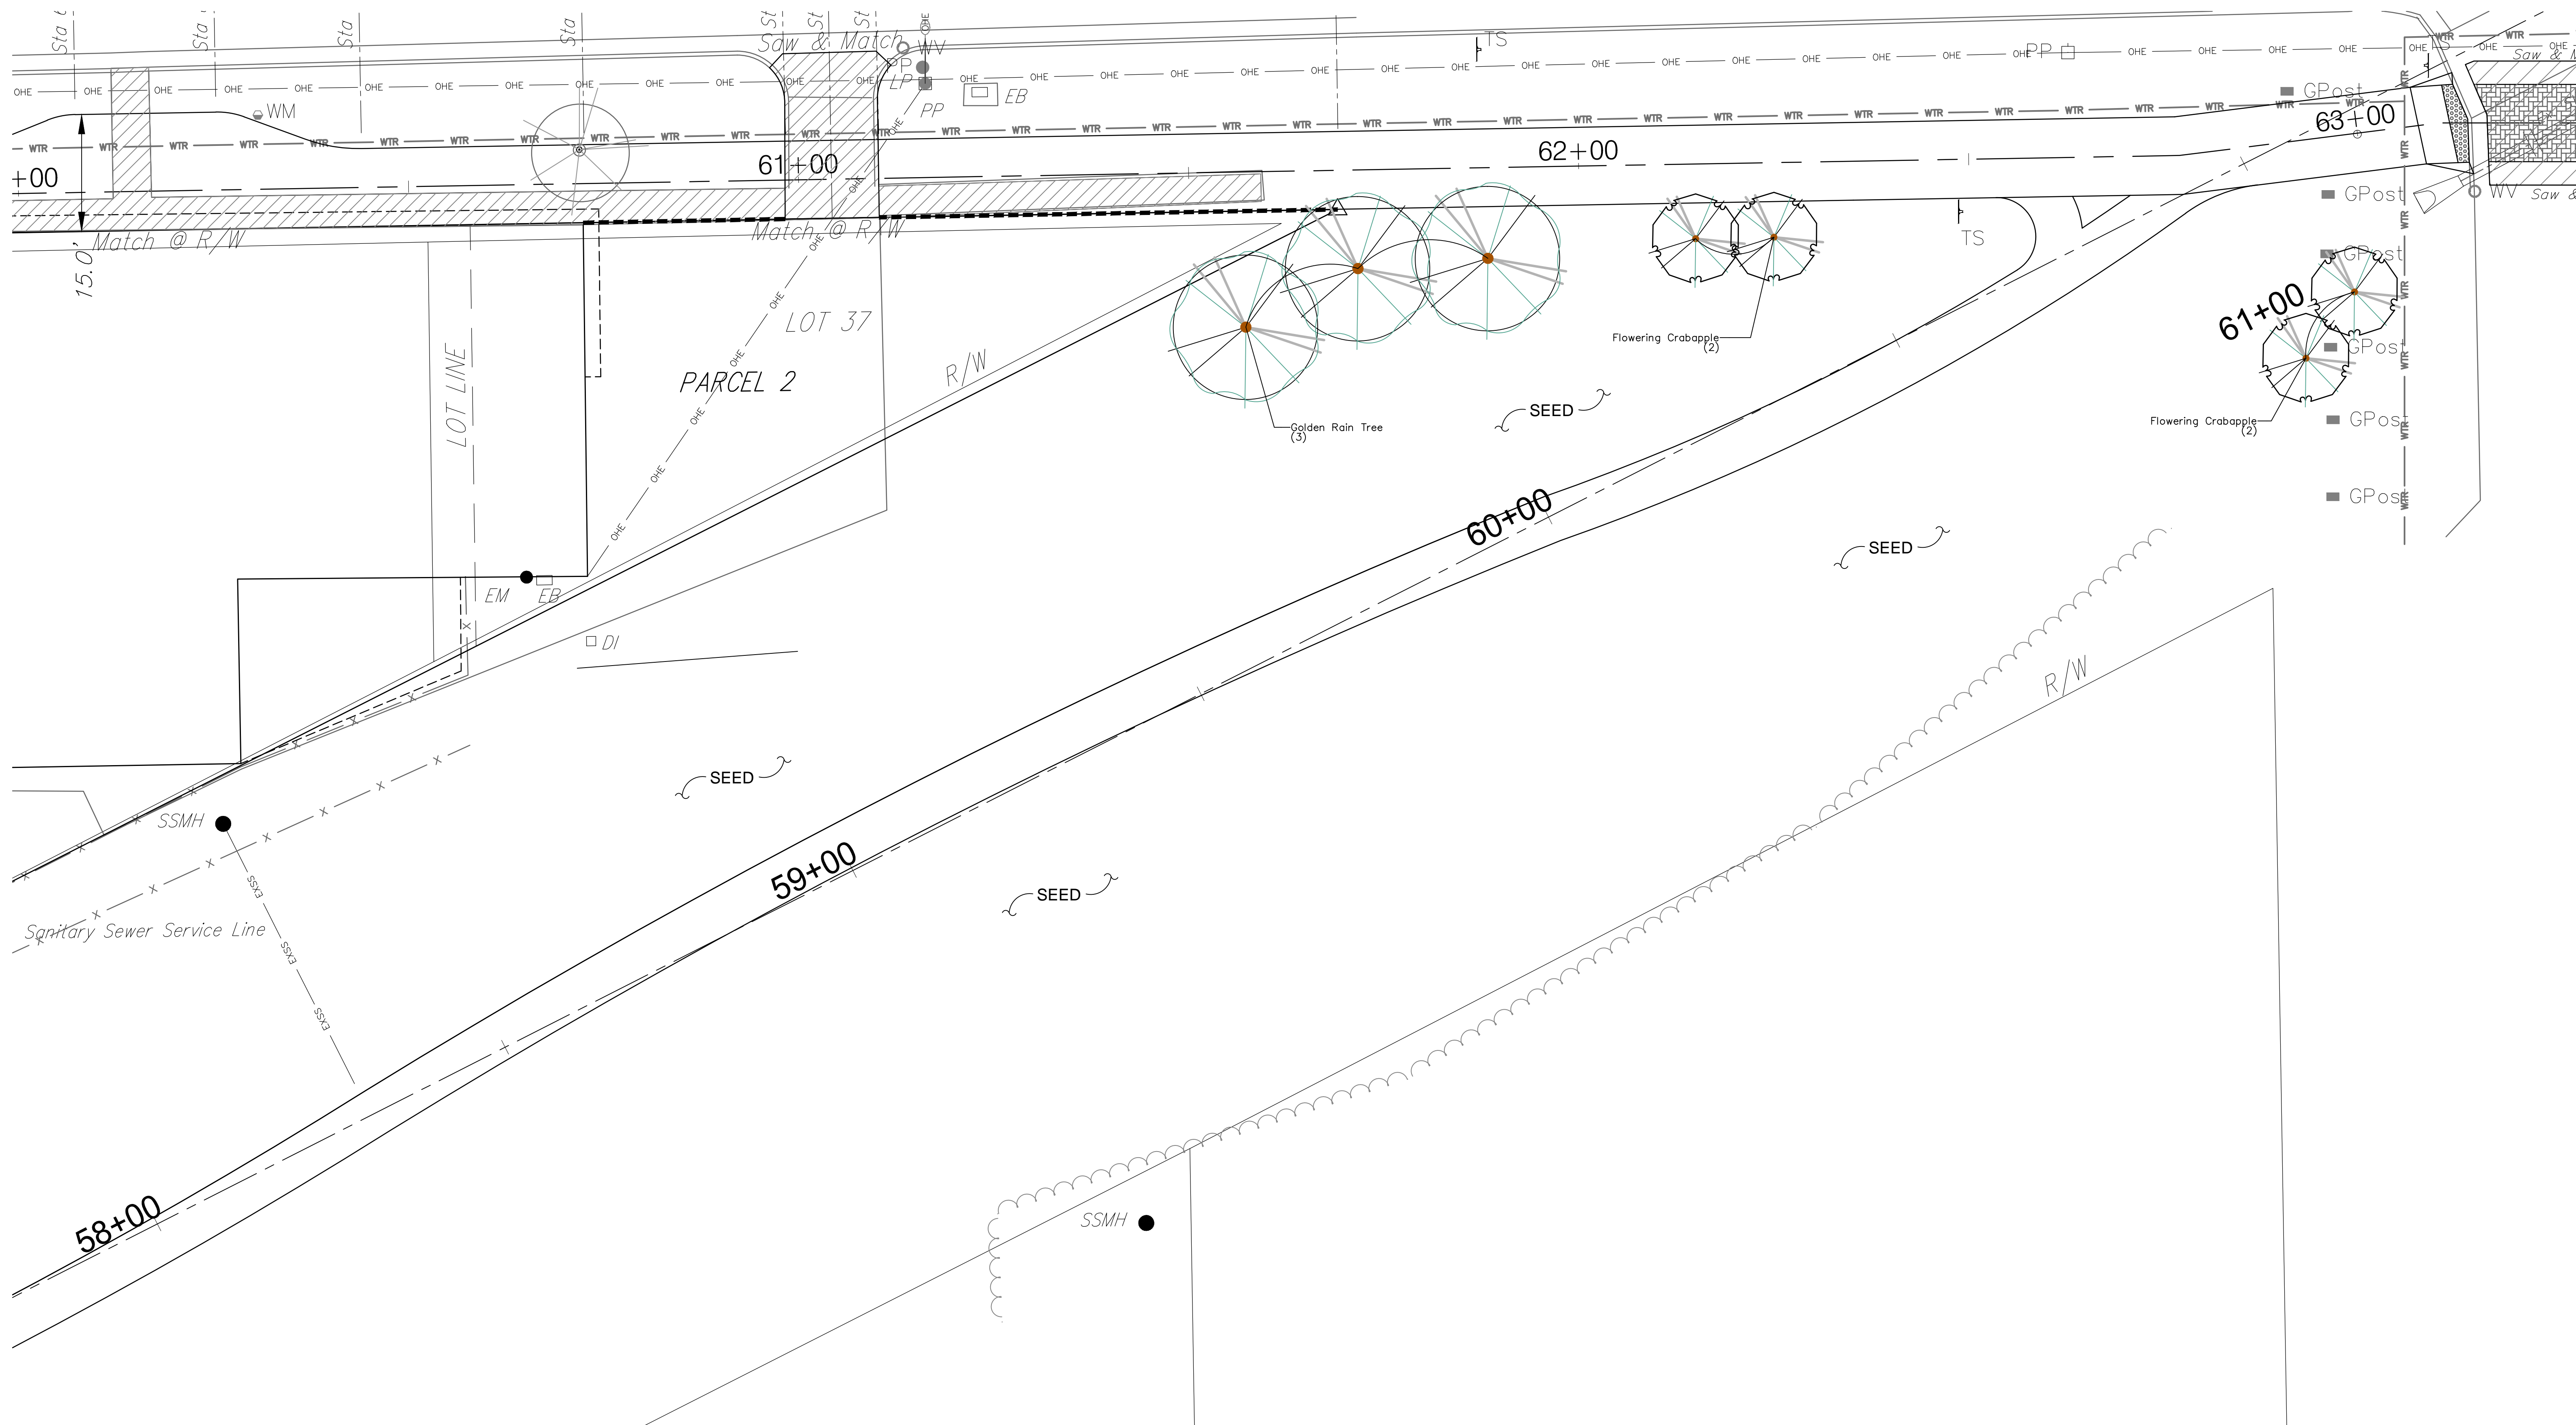

Drawing File: E:\Projects\Redbud Bike Path Project 11-07-E650\Landscape\SH 73-77 RBP Landscape.dwg

Design: ENGINEER  
 Drawn: STAFF  
 Approved: ENGINEER  
 Scale: NOTED

Project No. 11-07-E650

CAPITAL IMPROVEMENT PROJECT  
**REDBUD BIKE PATH**  
 LANDSCAPE PLAN

**Baughman Company, P.A.**  
 315 Ellis St. Wichita, KS 67211 P 316-262-7271 F 316-262-0149  
 ENGINEERING | SURVEYING | PLANNING | LANDSCAPE ARCHITECTURE

AUGUST, 2014

SHEET  
**75**  
 OF  
**84**