
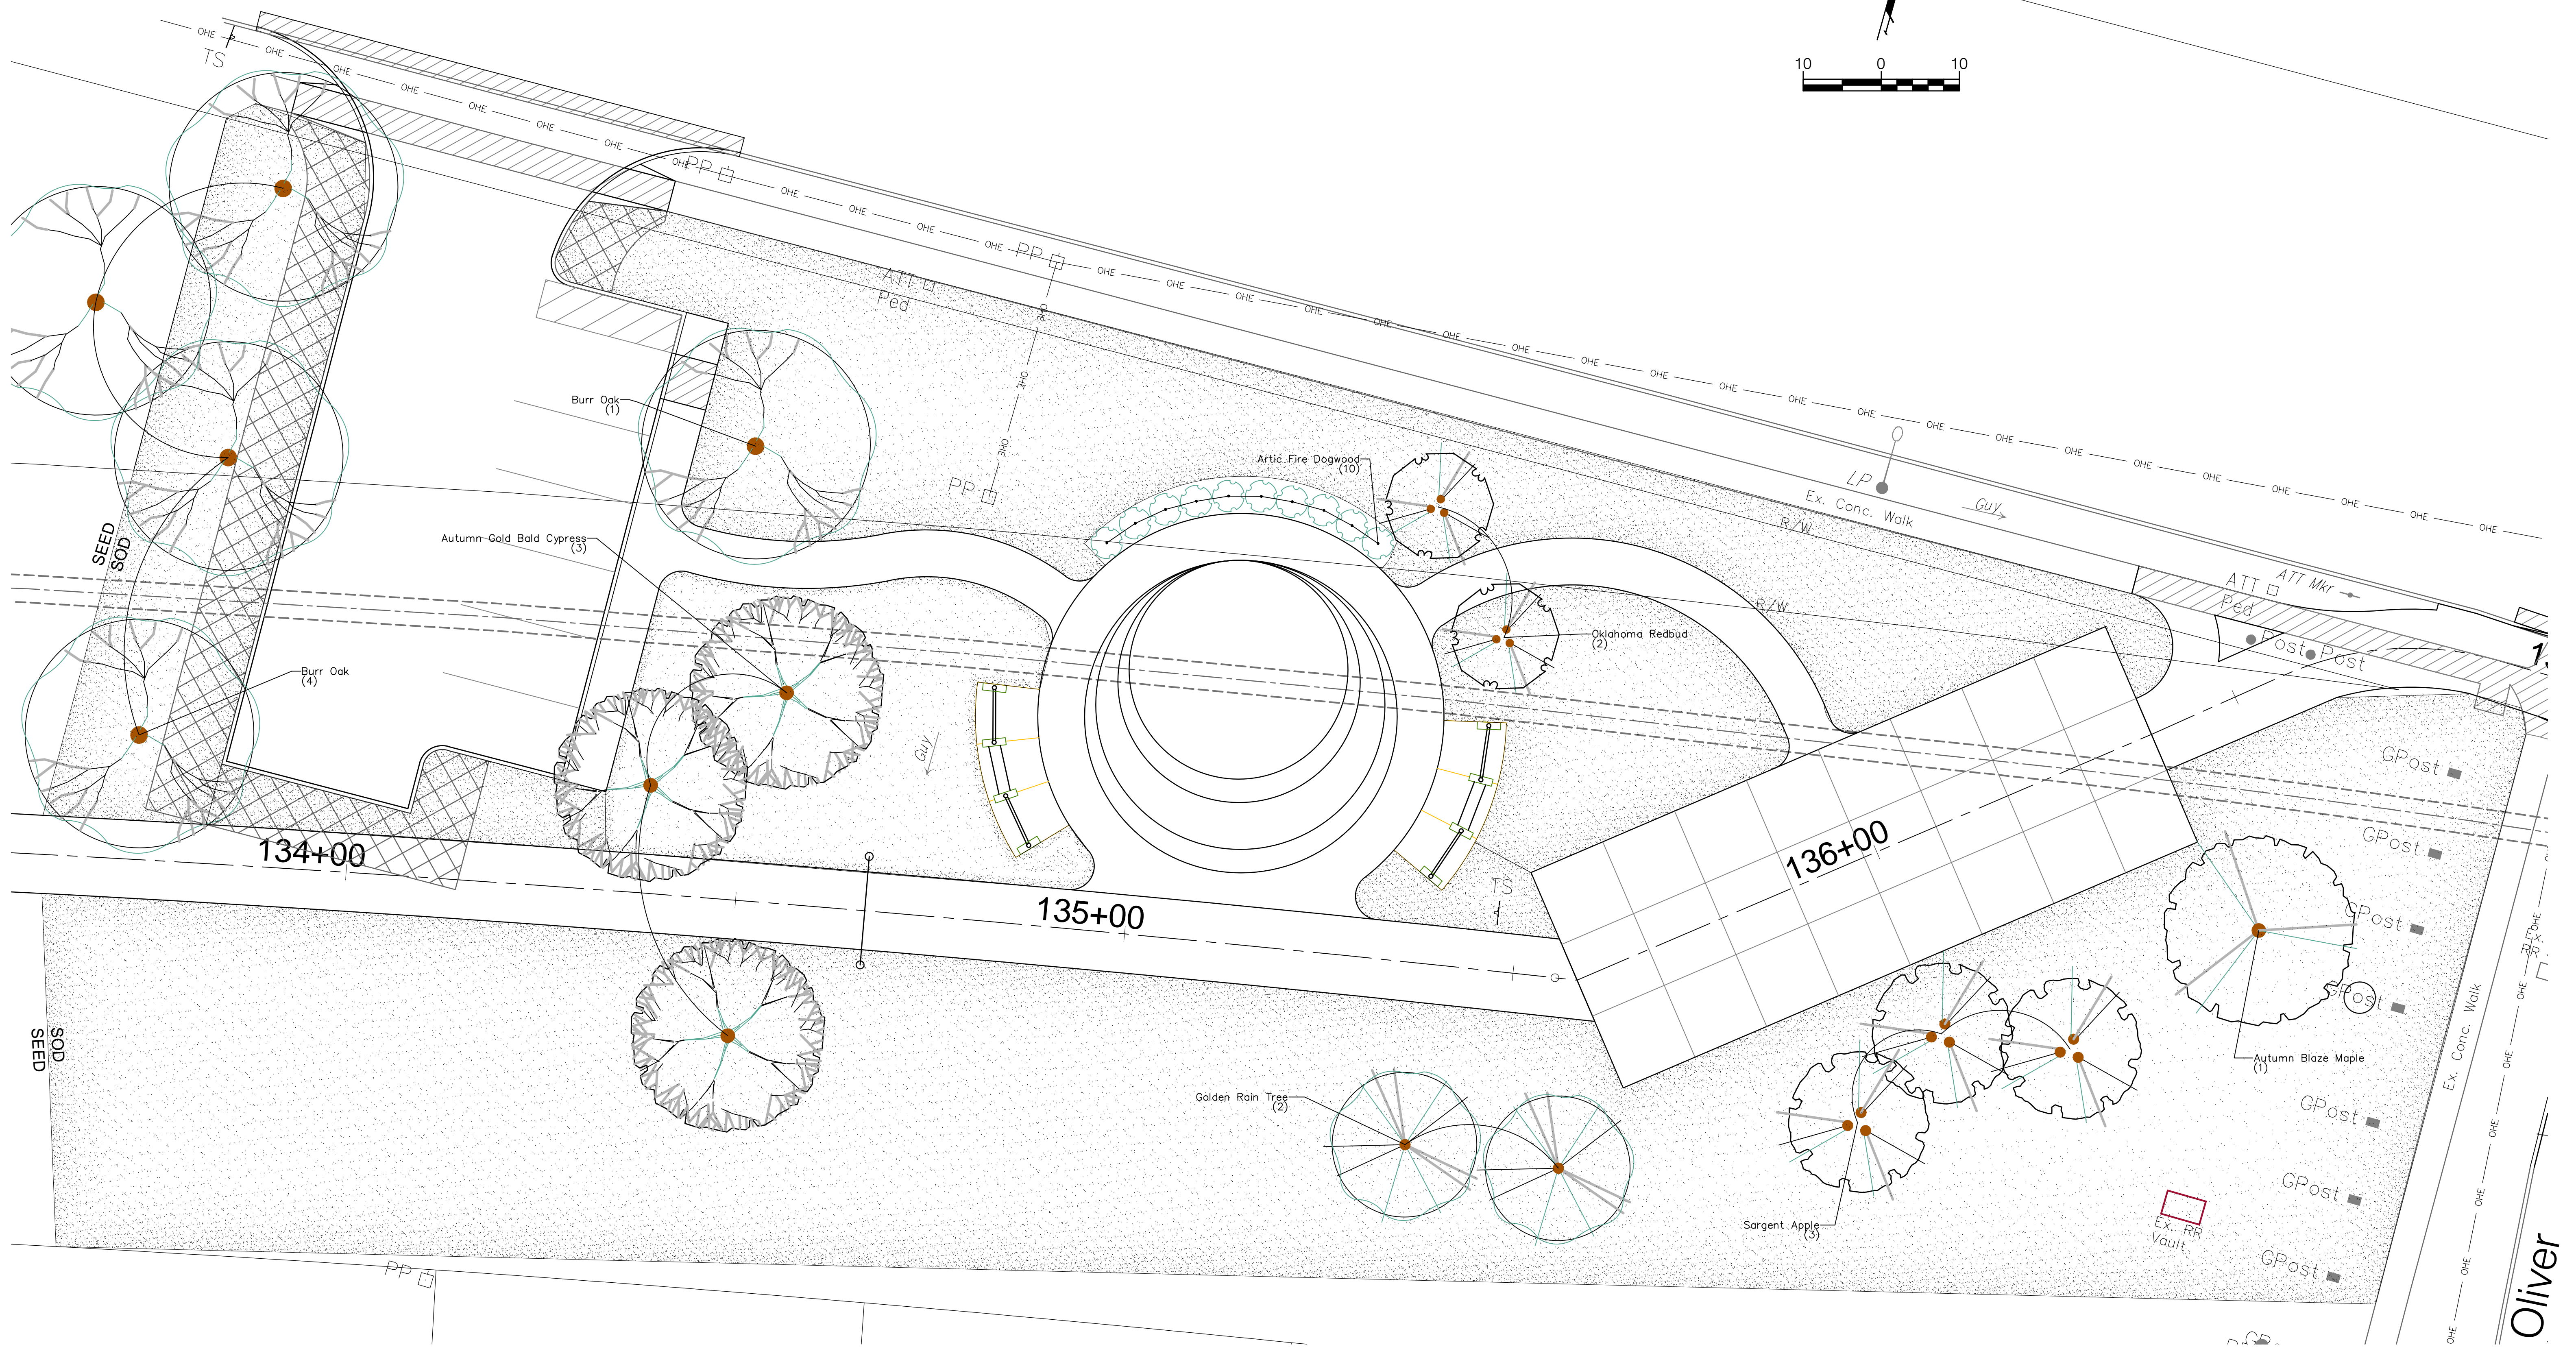


FHWA REGION NO.	STATE	PROJECT NO.	FISCAL YEAR	SHEET NO.	TOTAL SHEETS
7	KANSAS	87 TE-0353-01	2014	77	84

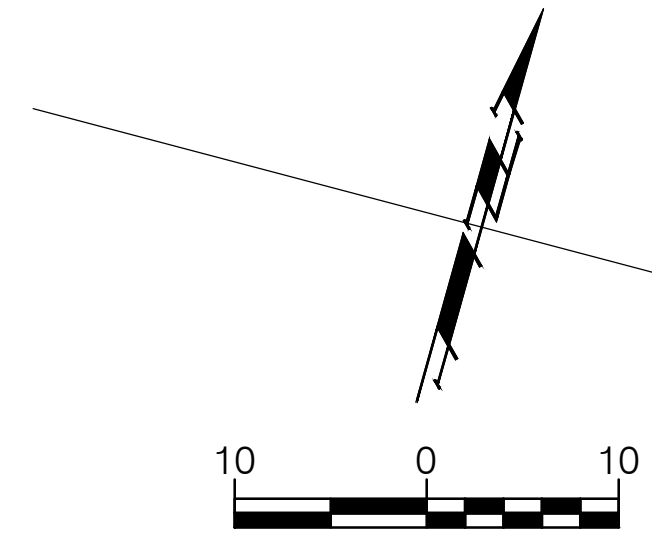

Drawing File: E:\Projects\Redbud Bike Path Project 11-07-E650\Landscape\SH 73-77 RBP_Landscape.dwg
 Project No. 11-07-E650
 Design: ENGINEER
 Drawn: STAFF
 Approved: ENGINEER
 Scale: NOTED

CAPITAL IMPROVEMENT PROJECT
REDBUD BIKE PATH
 LANDSCAPE PLAN

Baughman Company, P.A.
 315 Ellis St. Wichita, KS 67211 P 316-262-7271 F 316-262-0149
 ENGINEERING | SURVEYING | PLANNING | LANDSCAPE ARCHITECTURE

AUGUST, 2014
 SHEET
77
 OF
84