


Point Table			
Point #	Northing	Easting	Description
1	18732.55	11316.63	Iron
2	18776.01	11269.65	Iron
3	18804.64	11238.69	Iron
4	18851.62	11282.15	Iron
5	18822.67	11194.95	Iron
6	18886.63	11197.23	Iron
7	18953.71	11067.66	Iron
8	18954.14	11131.65	Iron
9	19022.53	11067.20	Iron
10	19021.60	10927.20	Iron
11	19085.59	10926.77	Iron
12	19086.53	11066.77	Iron
13	19096.47	11066.60	Iron
14	19096.90	11130.70	Iron
15	19190.06	11104.74	Iron
16	19145.11	11150.30	Iron
17	19231.35	11145.48	Iron
18	19272.63	11186.22	Iron
19	19272.37	11103.91	Iron
20	19313.65	11144.65	Iron
21	19363.63	11065.52	Iron
22	19363.88	11123.52	Iron
23	19514.87	11064.86	Iron
24	19515.12	11122.86	Iron
25	19473.31	11384.24	Iron
26	19428.35	11429.79	Iron
27	19521.64	11467.83	Iron

Point Table			
Point #	Northing	Easting	Description
28	19521.36	11403.83	Iron
29	19533.36	11467.78	Iron
30	19597.36	11467.50	Iron
31	19534.01	11615.81	Iron
32	19598.01	11615.53	Iron
33	19466.48	11684.11	Iron
34	19466.93	11748.10	Iron
35	19246.38	11685.64	Iron
36	19249.59	11749.62	Iron
37	19198.37	11596.28	Iron
38	19153.42	11641.84	Iron
39	19099.13	11588.27	Iron
40	19035.92	11652.33	Iron
41	18990.97	11697.89	Iron
42	19056.75	11672.89	Iron
43	19011.80	11718.44	Iron
44	19090.80	11686.72	Iron
45	19091.24	11750.72	Iron
46	19180.54	11686.10	Iron
47	19185.59	11750.06	Iron
48	18736.26	11840.58	Iron
49	18690.10	11884.91	Iron
50	18820.13	11995.18	Iron
51	18757.80	12009.71	Iron
52	18867.21	12032.28	Iron
53	18867.66	12096.28	Iron
54	19186.81	12030.06	Iron

Point Table			
Point #	Northing	Easting	Description
55	19250.81	12029.61	Iron
56	19511.31	12027.80	Iron
57	19511.75	12091.80	Iron
58	19737.36	11466.89	Iron
59	19737.08	11402.89	Iron
60	19734.98	10922.45	Iron
61	18575.44	11580.75	Iron
62	18528.46	11537.30	Iron
63	18530.15	11718.36	Iron
64	18576.31	11674.03	Iron
65	19740.69	12230.21	Iron
66	18598.77	11105.72	Iron
67	18555.32	11152.70	Iron
68	18508.26	11070.62	Iron
69	18508.69	11134.62	Iron
70	18129.55	11073.15	Iron
71	18129.98	11137.15	Iron
72	18098.62	11138.00	Iron
73	18040.65	11142.96	Iron
74	18099.24	11231.42	Iron
75	18041.24	11231.81	Iron
76	17961.40	11091.46	Iron
77	17974.76	11154.05	Iron
78	17703.36	11095.57	Iron
79	17692.00	11158.55	Iron

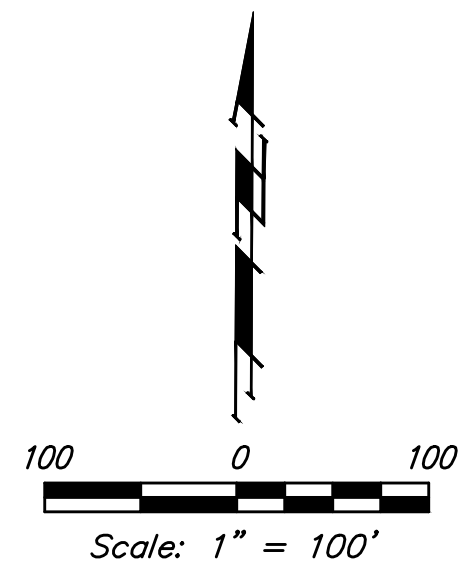

Point Table			
Point #	Northing	Easting	Description
7001	19345.85	11868.96	Line 1 - 0+00
7002	19348.39	11737.59	Line 1 - 1+31.4
7004	19348.25	11716.93	CL STA: 4+55.31
7005	19348.11	11696.26	Line 1 - 1+72.7
7006	19388.96	11604.91	Line 1 - 2+72.8

	The Woods Addition - Phase 5	
	COORDINATES	
Street & SWS Improvements		
Baughman Company, P.A. 315 Ellis St. Wichita, KS 67211 P 316-262-7271 F 316-262-0149 ENGINEERING SURVEYING PLANNING LANDSCAPE ARCHITECTURE		
PROJECT NUMBER 472-84949	DESIGN AEG	DRAWN JAK
REVISIONS:	APPROVED	DATE 8/14
	SCALE Noted	SHEET 25 OF 26