




19+00

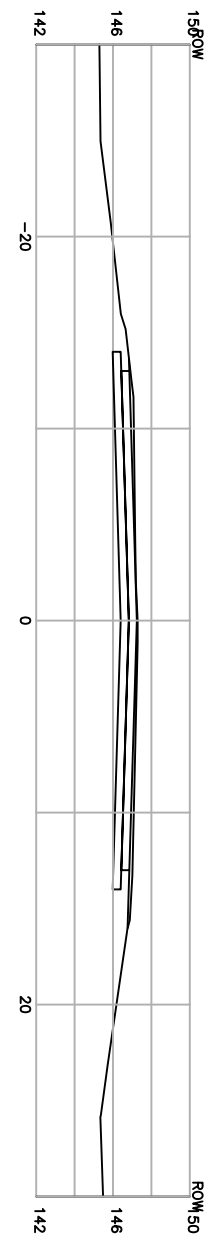


18+00

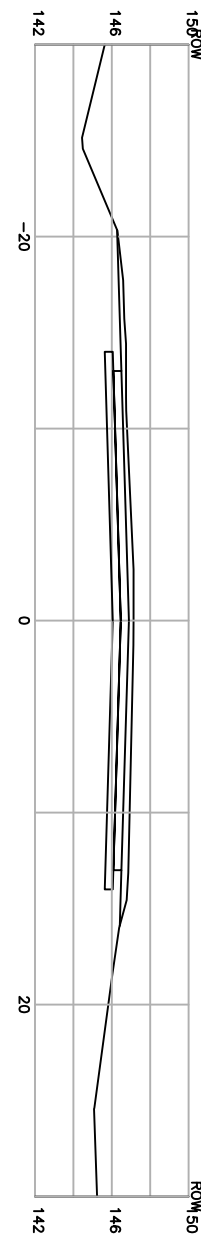



17+50

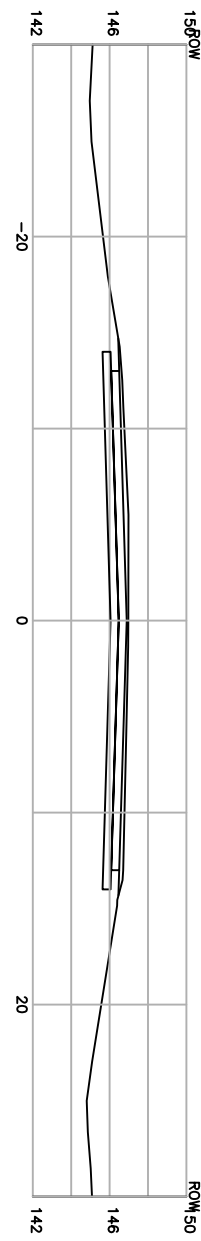


17+00

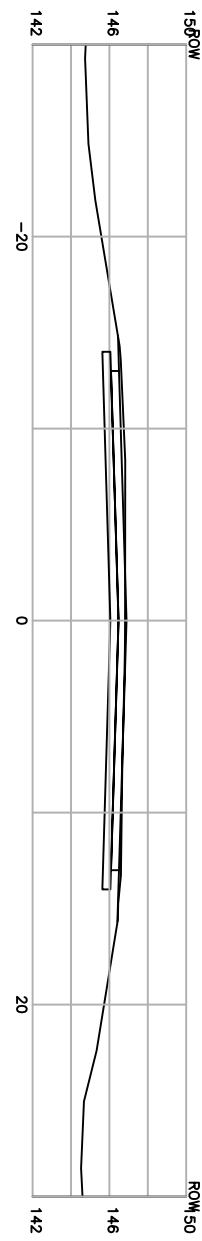


16+50

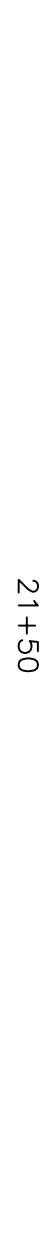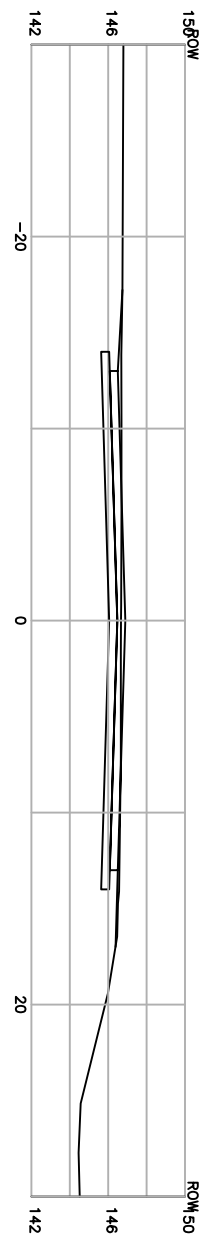


21+50

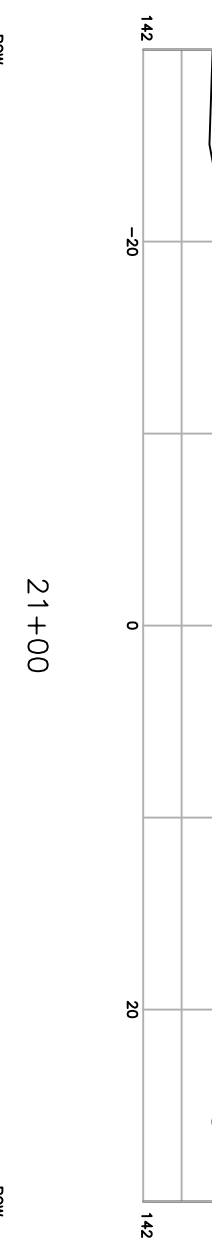


21+00

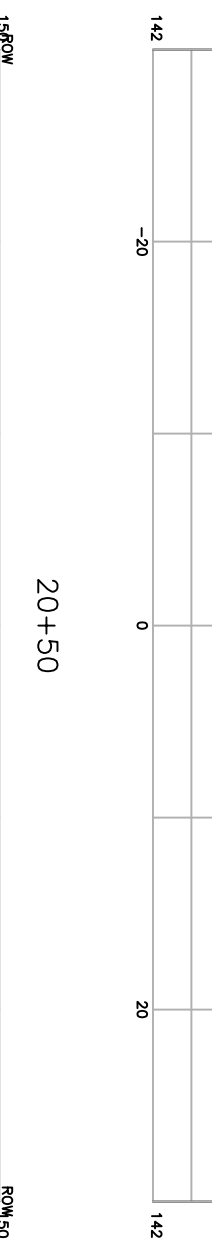

20+50

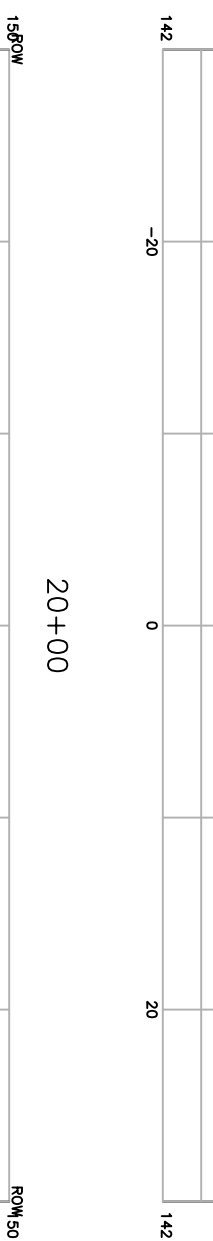

20+00

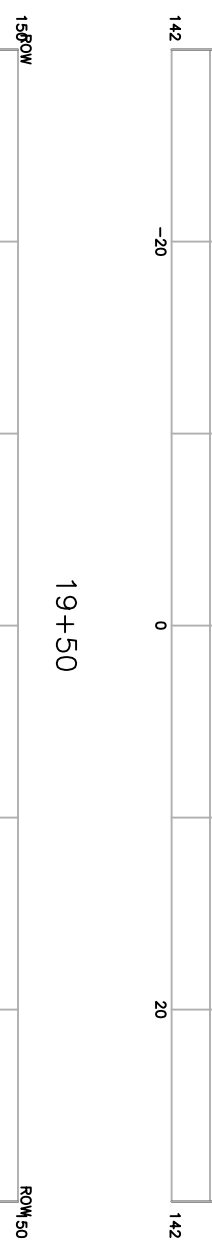

19+50

<p>St. Clair City of Wichita</p>			
<p>PROJECT NUMBER 472-83474</p>	<p>DATE 4/02</p>	<p>PROJECT NUMBER 472-83474</p>	<p>DATE 4/02</p>
<p>CROSS SECTIONS FILE NO 02016</p>	<p>DESIGN RN</p>	<p>CROSS SECTIONS DRAWN RN</p>	<p>REVISIONS 12/02</p>
<p>516 S. Market, Wichita, KS 67202</p>		<p>316/284-0242</p>	
<p>SHEET 9</p>		<p>OF 11</p>	