


Contractor shall remove 30" Elm.  
Subsidiary to "Large Tree Removal".

Contractor shall trim row of 6" cedars as necessary to clear for construction. Notify owner before proceeding. (Subsidiary to "Site clearing & restoration".)

Construct 5" A.C. Pavement (3" Bit. Base) w/ 5" Reinforced Crushed Rock Subgrade.

Station	Elevation	Notes
9+00.00	145.4	MATCH LINE
9+20	145.81	
9+40	145.2	
9+60	145.68	
9+80	145.1	
9+89.78	145.56	PVI STA = 9+89.78 PVI ELEV = 145.25
10+00	145.0	
10+20	145.43	
10+40	144.9	
10+60	145.31	
10+80	144.8	
11+00	145.27	
11+20	144.9	
11+40	145.32	
11+60	144.9	
11+80	145.37	
12+00	144.9	
12+20	145.42	
12+40	145.0	
12+60	145.46	
12+80	145.0	
13+00.00	145.51	MATCH LINE

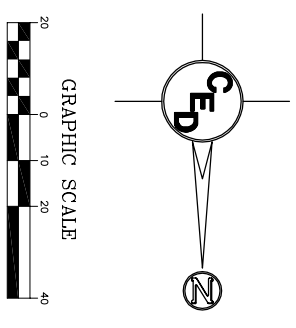

UTILITIES SHOWN REPRESENT THE BEST INFORMATION AVAILABLE FOR DESIGN. ADDITIONAL UTILITIES MAY BE PRESENT ON THIS PROJECT. THE CONTRACTOR SHALL BE RESPONSIBLE FOR DETERMINING THE EXACT LOCATION, DEPTH AND CONSTRUCTION. UNDERGROUND UTILITIES SHALL BE IDENTIFIED BY THE CONTRACTOR. THE CONTRACTOR SHALL BE LIABLE FOR ANY DAMAGE CAUSED BY THE FAILURE TO DO SO.

UTILITY LEGEND	
	= Catch Box
	= Flag Pole
	= Water Well
	= SS Manhole
	= Sprinkler Head
	= SWS Manhole
	= Water Meter
	= Sign
	= Water Valve
	= Fire Hydrant
	= Misc. Post
	= Gas Meter
	= Guy Anchor
	= Power Pole
	= Telephone Riser
	= Light Pole
	= Section Corner
	= Mailbox
	= Deciduous Tree or Shrub
	= Coniferous Tree
	= Existing Fence
	= Property Line
	= Underground Telephone
	= Underground Electric
	= Overhead Electric
	= Water Line
	= Sanitary Sewer
	= Gas Line
	= Cable TV or Fiber Optic

**SURVEY DISCLAIMER:**  
TOPOGRAPHIC SURVEY USED IN PREPARING PLANS WAS PROVIDED BY GARBER SURVEYING SERVICE, (620) 665-7032, 423 WEST FIRST AVE., HUTCHINSON, KS. ENGINEER DOES NOT GUARANTEE SURVEY ELEVATIONS FOR ACCURACY. CONTRACTOR SHALL VERIFY ELEVATIONS AND NOTIFY ENGINEER OF ANY DISCREPANCIES.

**CERTIFIED ENGINEERING DESIGN, P.A.**  
STREET PAYING PLAN FOR  
**SEDGWICK AVENUE**  
WICHITA, SEDGWICK CO., KANSAS  
CED PROJ. NO.: 20020917

810 WEST DOUGLAS, SUITE C  
WICHITA, KANSAS 67203  
PH. (316) 262-8808 FAX. (316) 262-1669

DESIGNED: HOF  
DRAWN: OKW  
DATE: 12/02  
SCALE: 1"=20'  
SHEET 6  
CHECKED: HOF  
CED FILE: 53-d&w&rd-Base TOTAL 74