

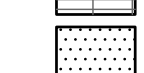
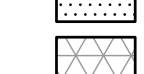

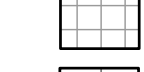
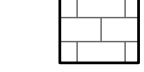


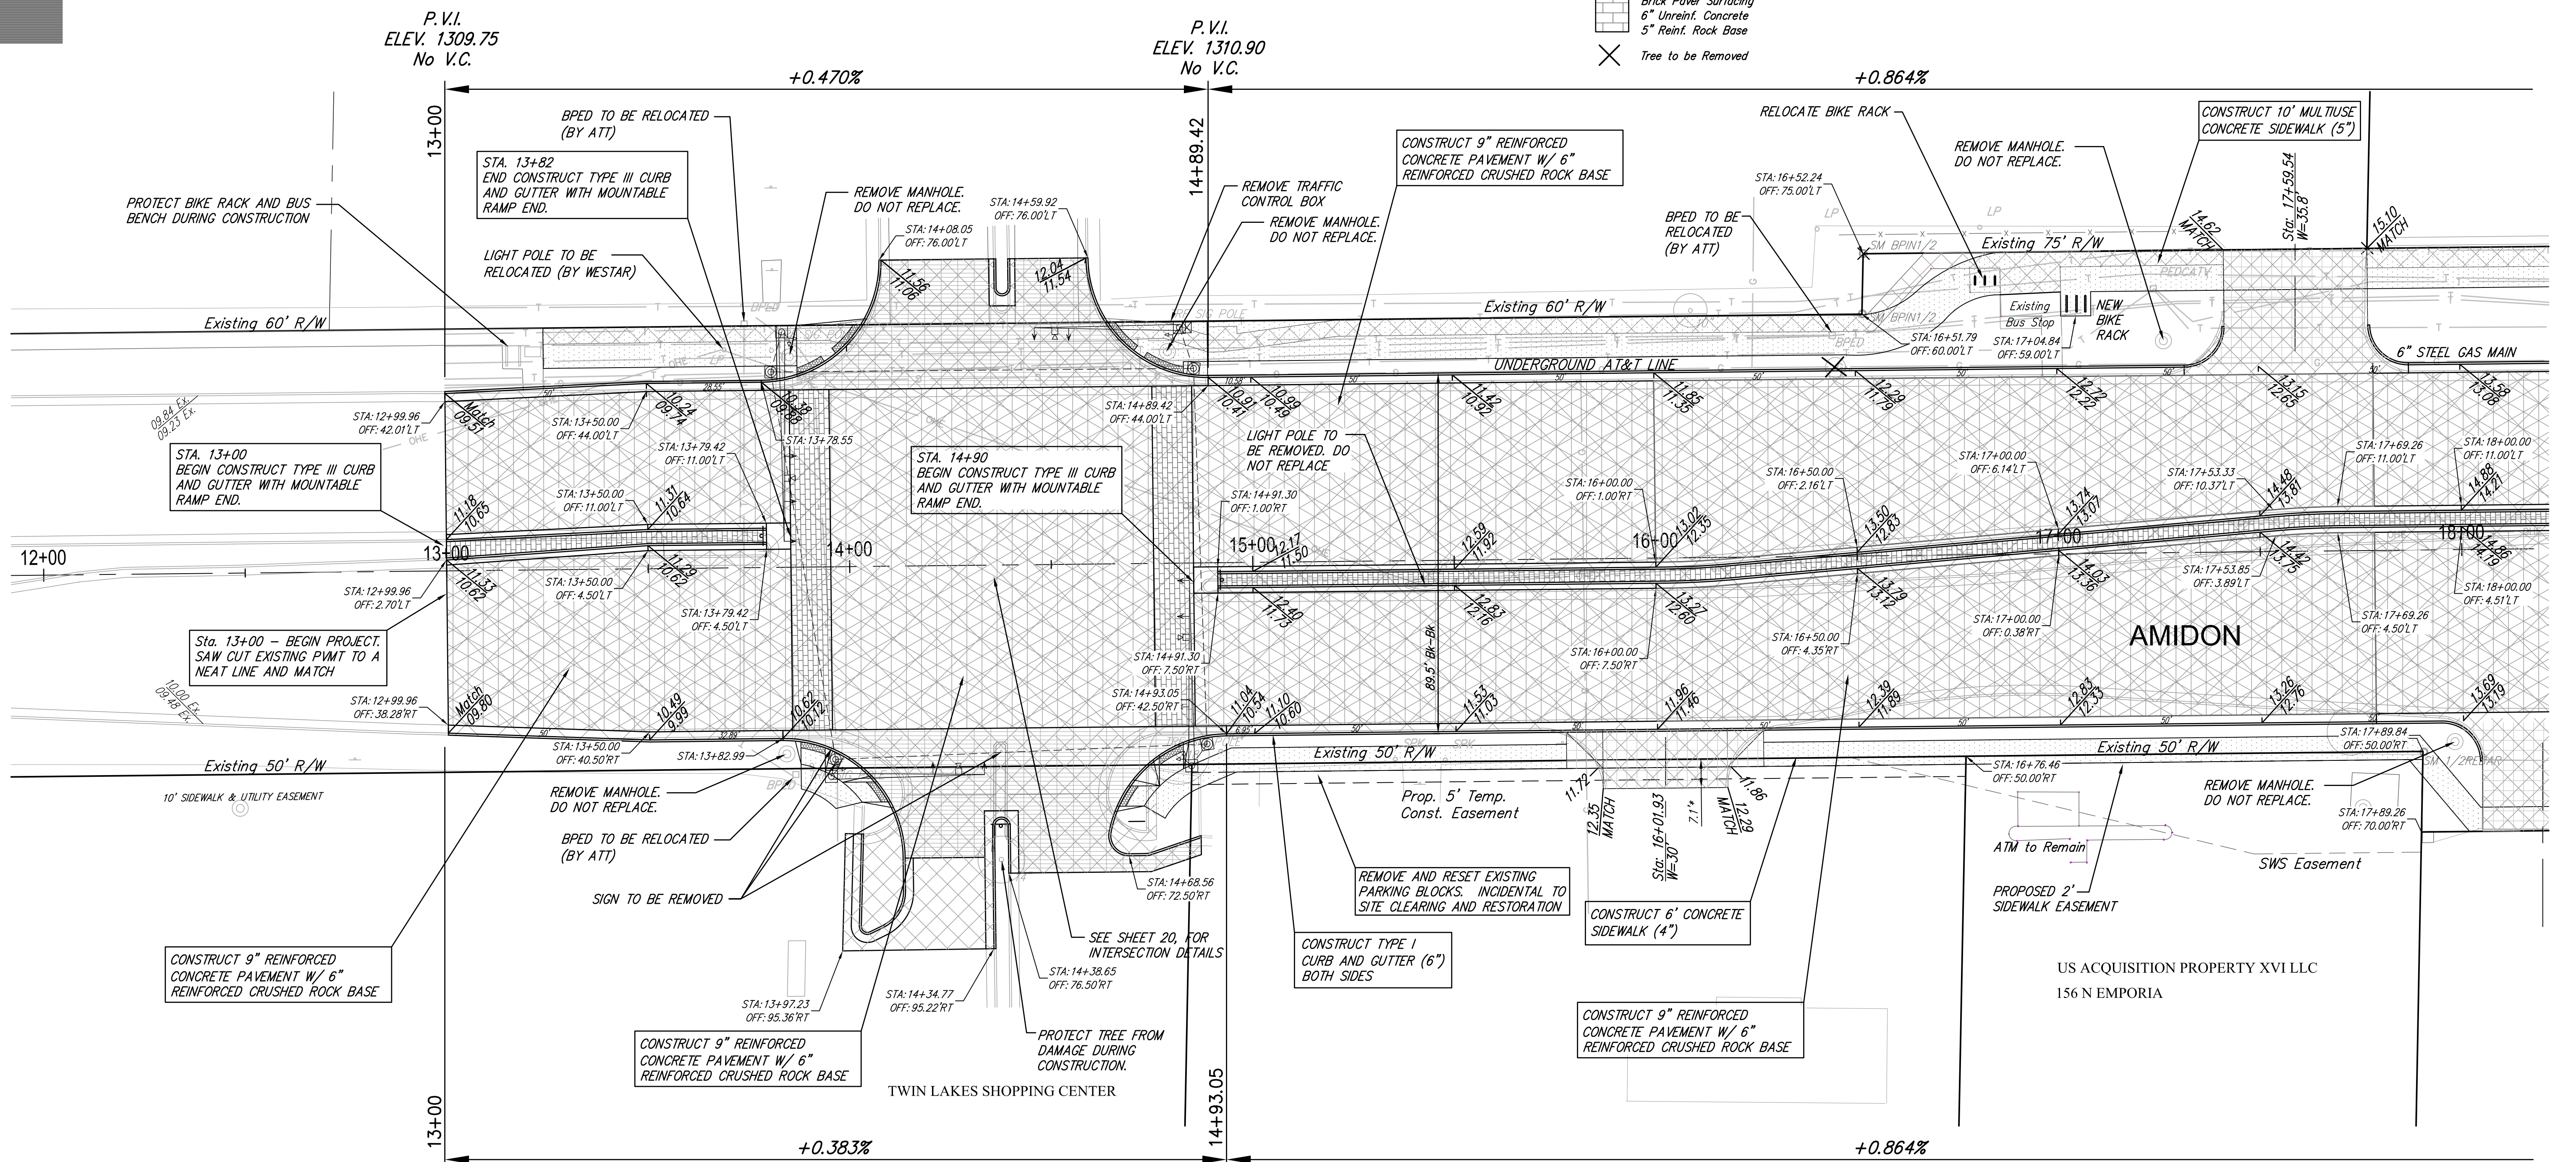
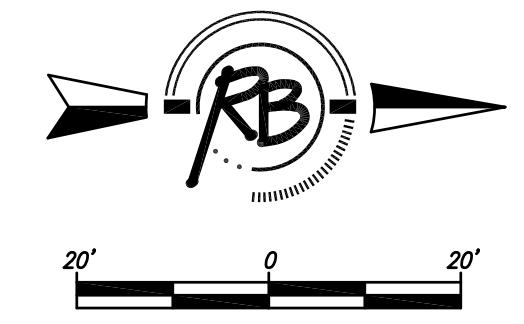


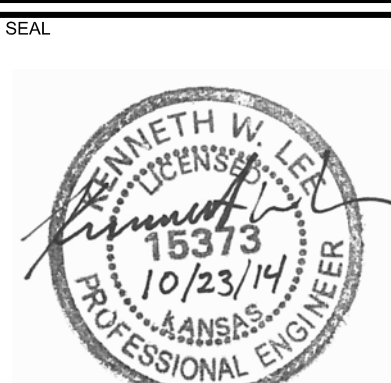

LEGEND

-  Pavement to be removed
-  Concrete Construction 8" Reinforced
Crushed Stone Subgrade (7") - Geogrid Reinforcement (for base)
-  Concrete Sidewalk (4" or 5" see plan note)
-  Concrete Pavement (9")(AE)(Reinf.)
Crushed Stone Subgrade (6") - Geogrid Reinforcement (for base)
-  Concrete Driveway Pavement (6")(Unreinf.)
-  Brick Paver Surfacing
-  6" Unreinf. Concrete
-  5" Reinf. Rock Base
-  Tree to be Removed



5.0' - DISTANCE FROM R/W TO MATCH POINT ON DRIVEWAYS

(c) Copyright 2014, Ruggles & Bohm, P.A.

AMIDON - 21ST TO 29TH PAVING IMPROVEMENTS			
AMIDON - 12+00 to 18+00			
WICHITA, KANSAS			
		DATE Oct. 23, 2014 DESIGN KWL DRAWN RA/DGZ REVIEW	SHEET 5 OF 133
PROJECT NUMBER 472-84914		RB JOB NO. 3647T	
DRAWING FILE ENGINEERING BASE {Amidon 1}		DWG. SCALE 20	