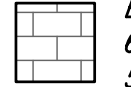

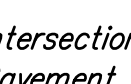
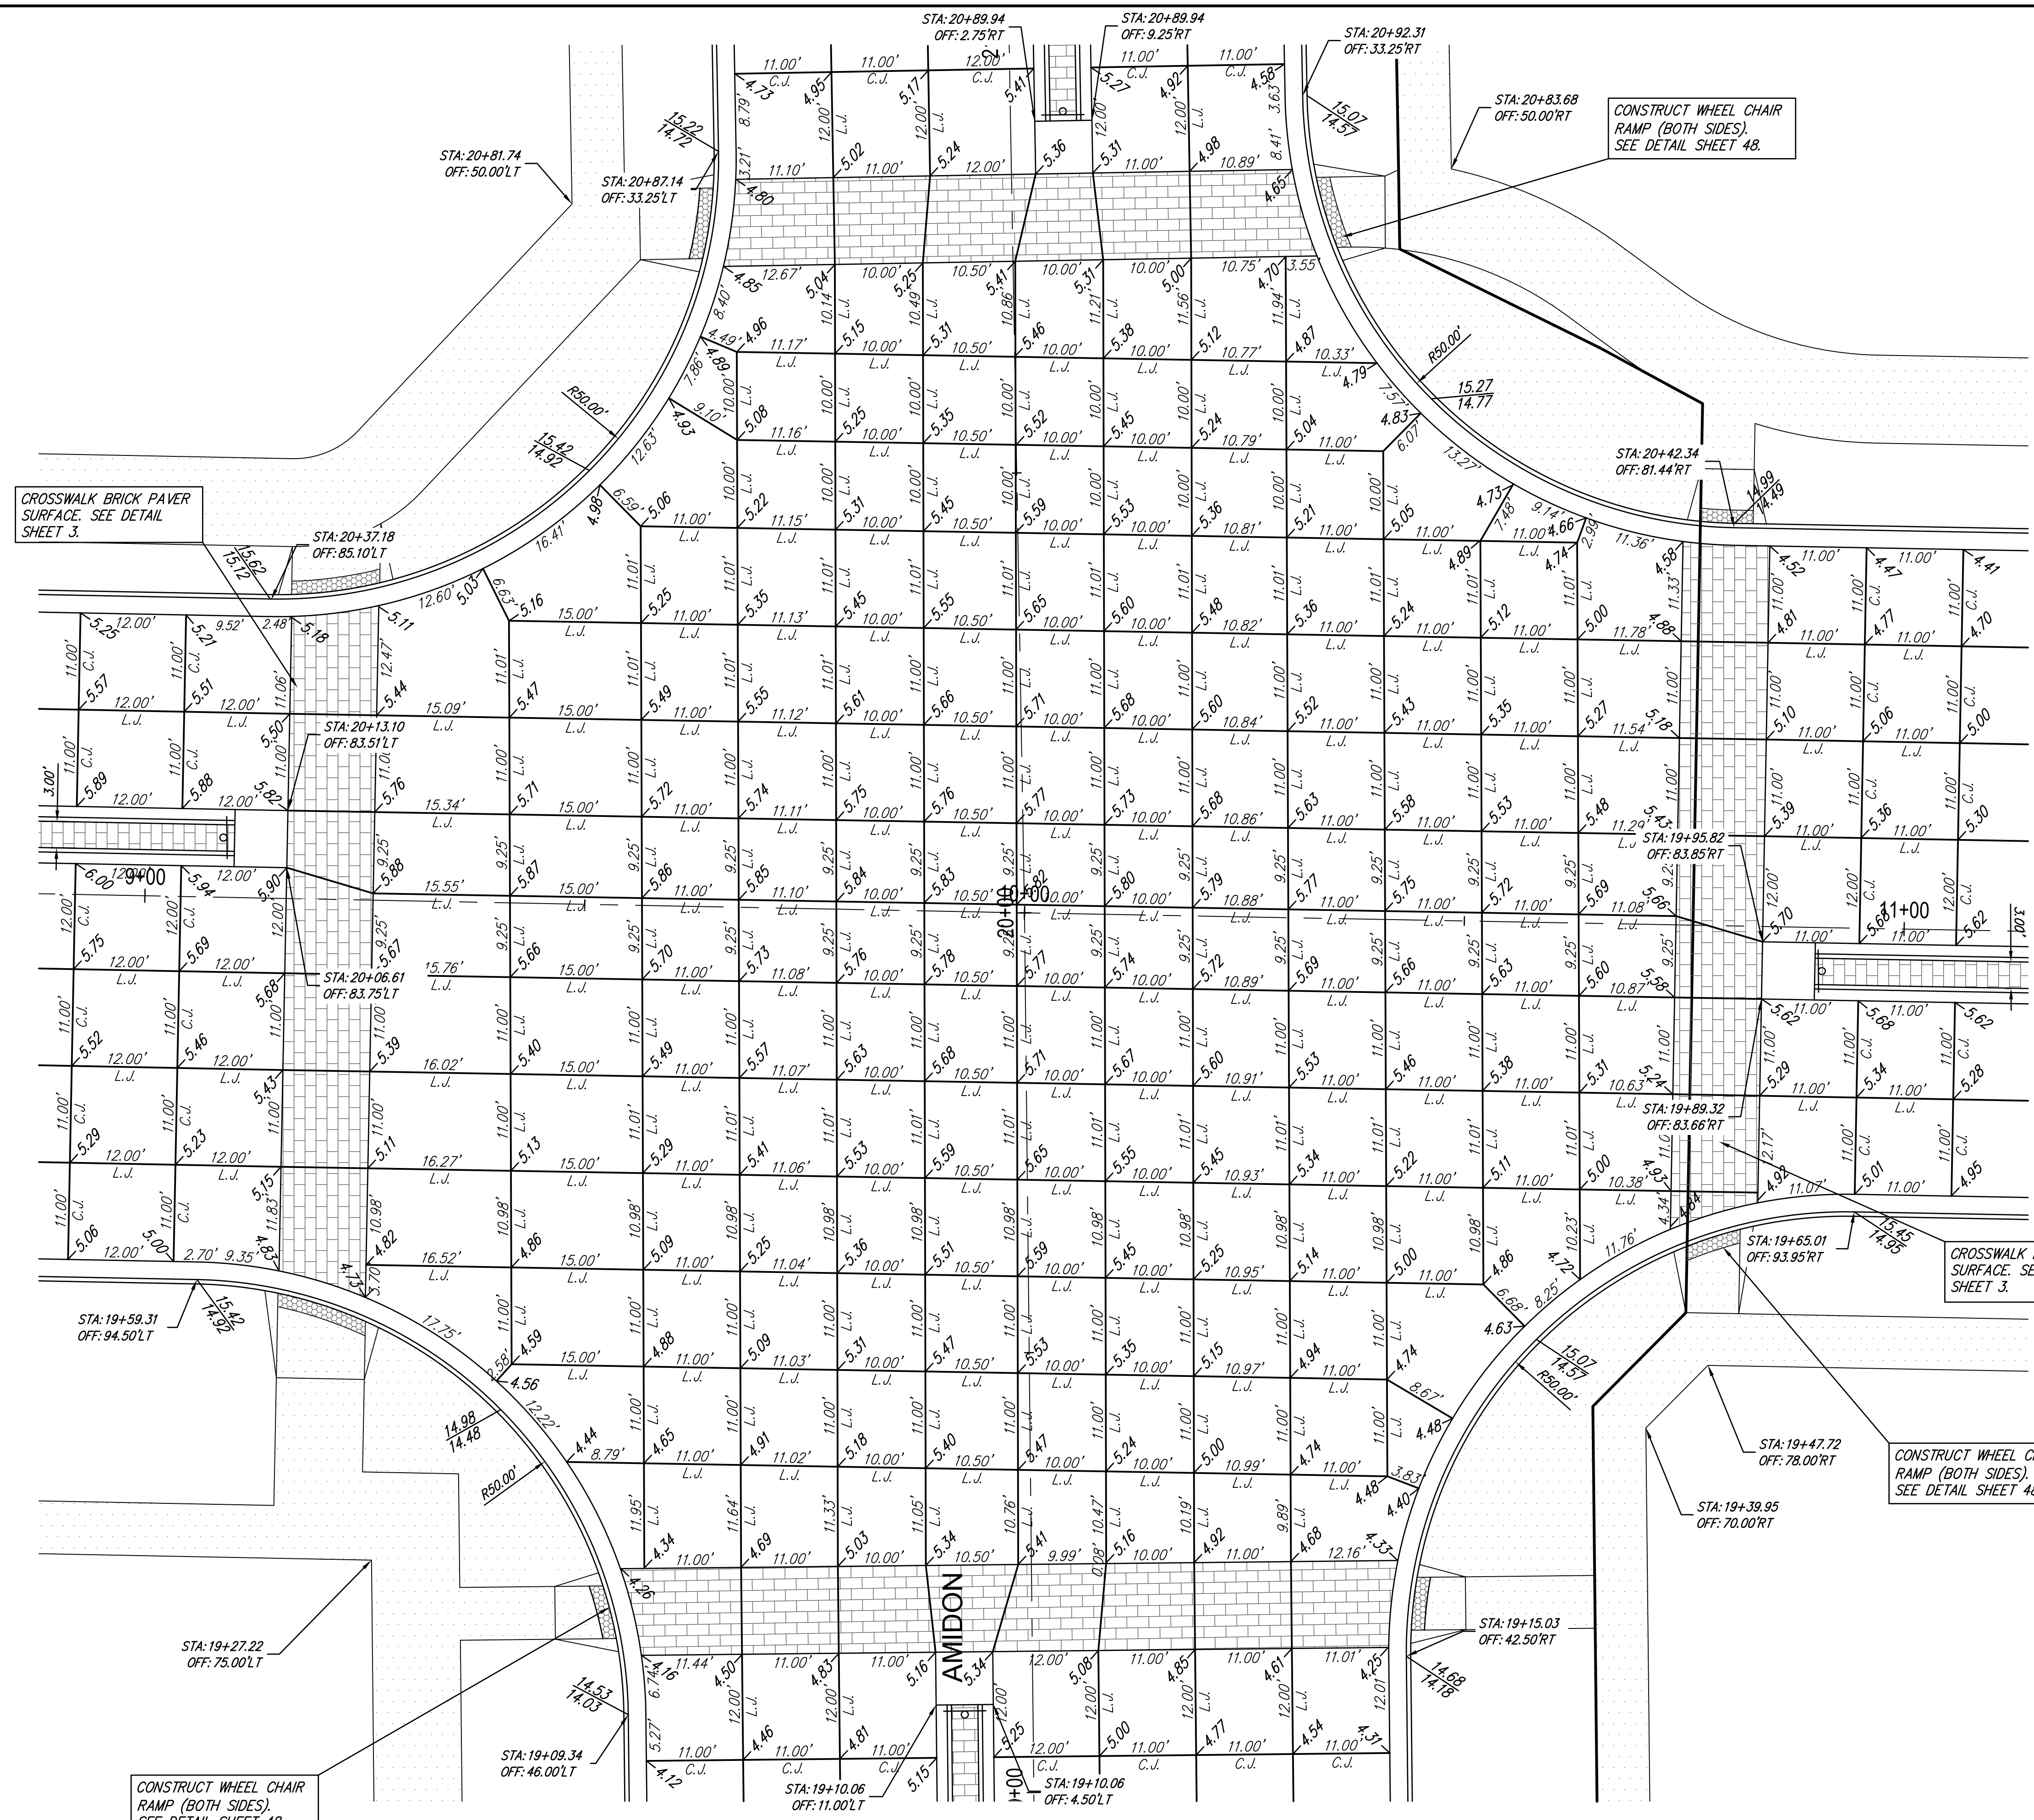
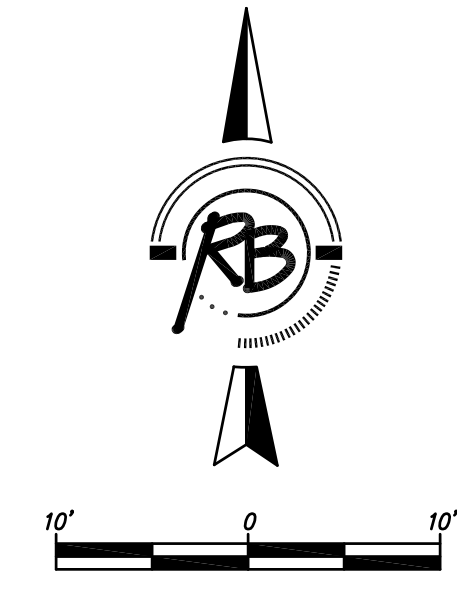


LEGEND

-  Brick Paver Surfacing
-  6" Unreinforced Concrete
-  5" Reinf. Rock Base

Intersection: 9" Unreinforced Concrete Pavement W/6" Reinforced Crushed Rock Base. See Detail Sheet 3.



CROSSWALK BRICK PAVER SURFACE. SEE DETAIL SHEET 3.


CONSTRUCT WHEEL CHAIR RAMP (BOTH SIDES). SEE DETAIL SHEET 48.

CROSSWALK BRICK PAVER SURFACE. SEE DETAIL SHEET 3.

CONSTRUCT WHEEL CHAIR RAMP (BOTH SIDES). SEE DETAIL SHEET 48.

CONSTRUCT WHEEL CHAIR RAMP (BOTH SIDES). SEE DETAIL SHEET 48.

21st Street North
SEE SHEETS 16 & 17 FOR 21ST ST. PLAN

AMIDON - 21ST TO 29TH STREET NORTH INTERSECTION DETAILS - 21ST STREET NORTH WICHITA, KANSAS		DATE Oct. 23, 2014
		DESIGN KWL
ENGINEERING SURVEYING LANDSCAPE ARCHITECTURE GOVERNMENT 924 NORTH MAIN WICHITA, KANSAS 67203 P (316) 264-8008 F (316) 264-4621 WWW.RUGGLESANDBOHM.COM		DRAWN NSK
PROJECT NUMBER 472-84914	RB JOB NO. 36471	DWG. SCALE 1"=10' SHEET 21 OF 133
DRAWING FILE ENGINEERING BASE {Intersections-21st}		REVIEW