


LEGEND

- Brick Paver Surfacing
- 6" Unrein. Concrete
- 5" Reinf. Rock Base

Intersection: 9" Unreinforced Concrete
Pavement W/6" Reinforced Crushed Rock
Base. See Detail Sheet 3.

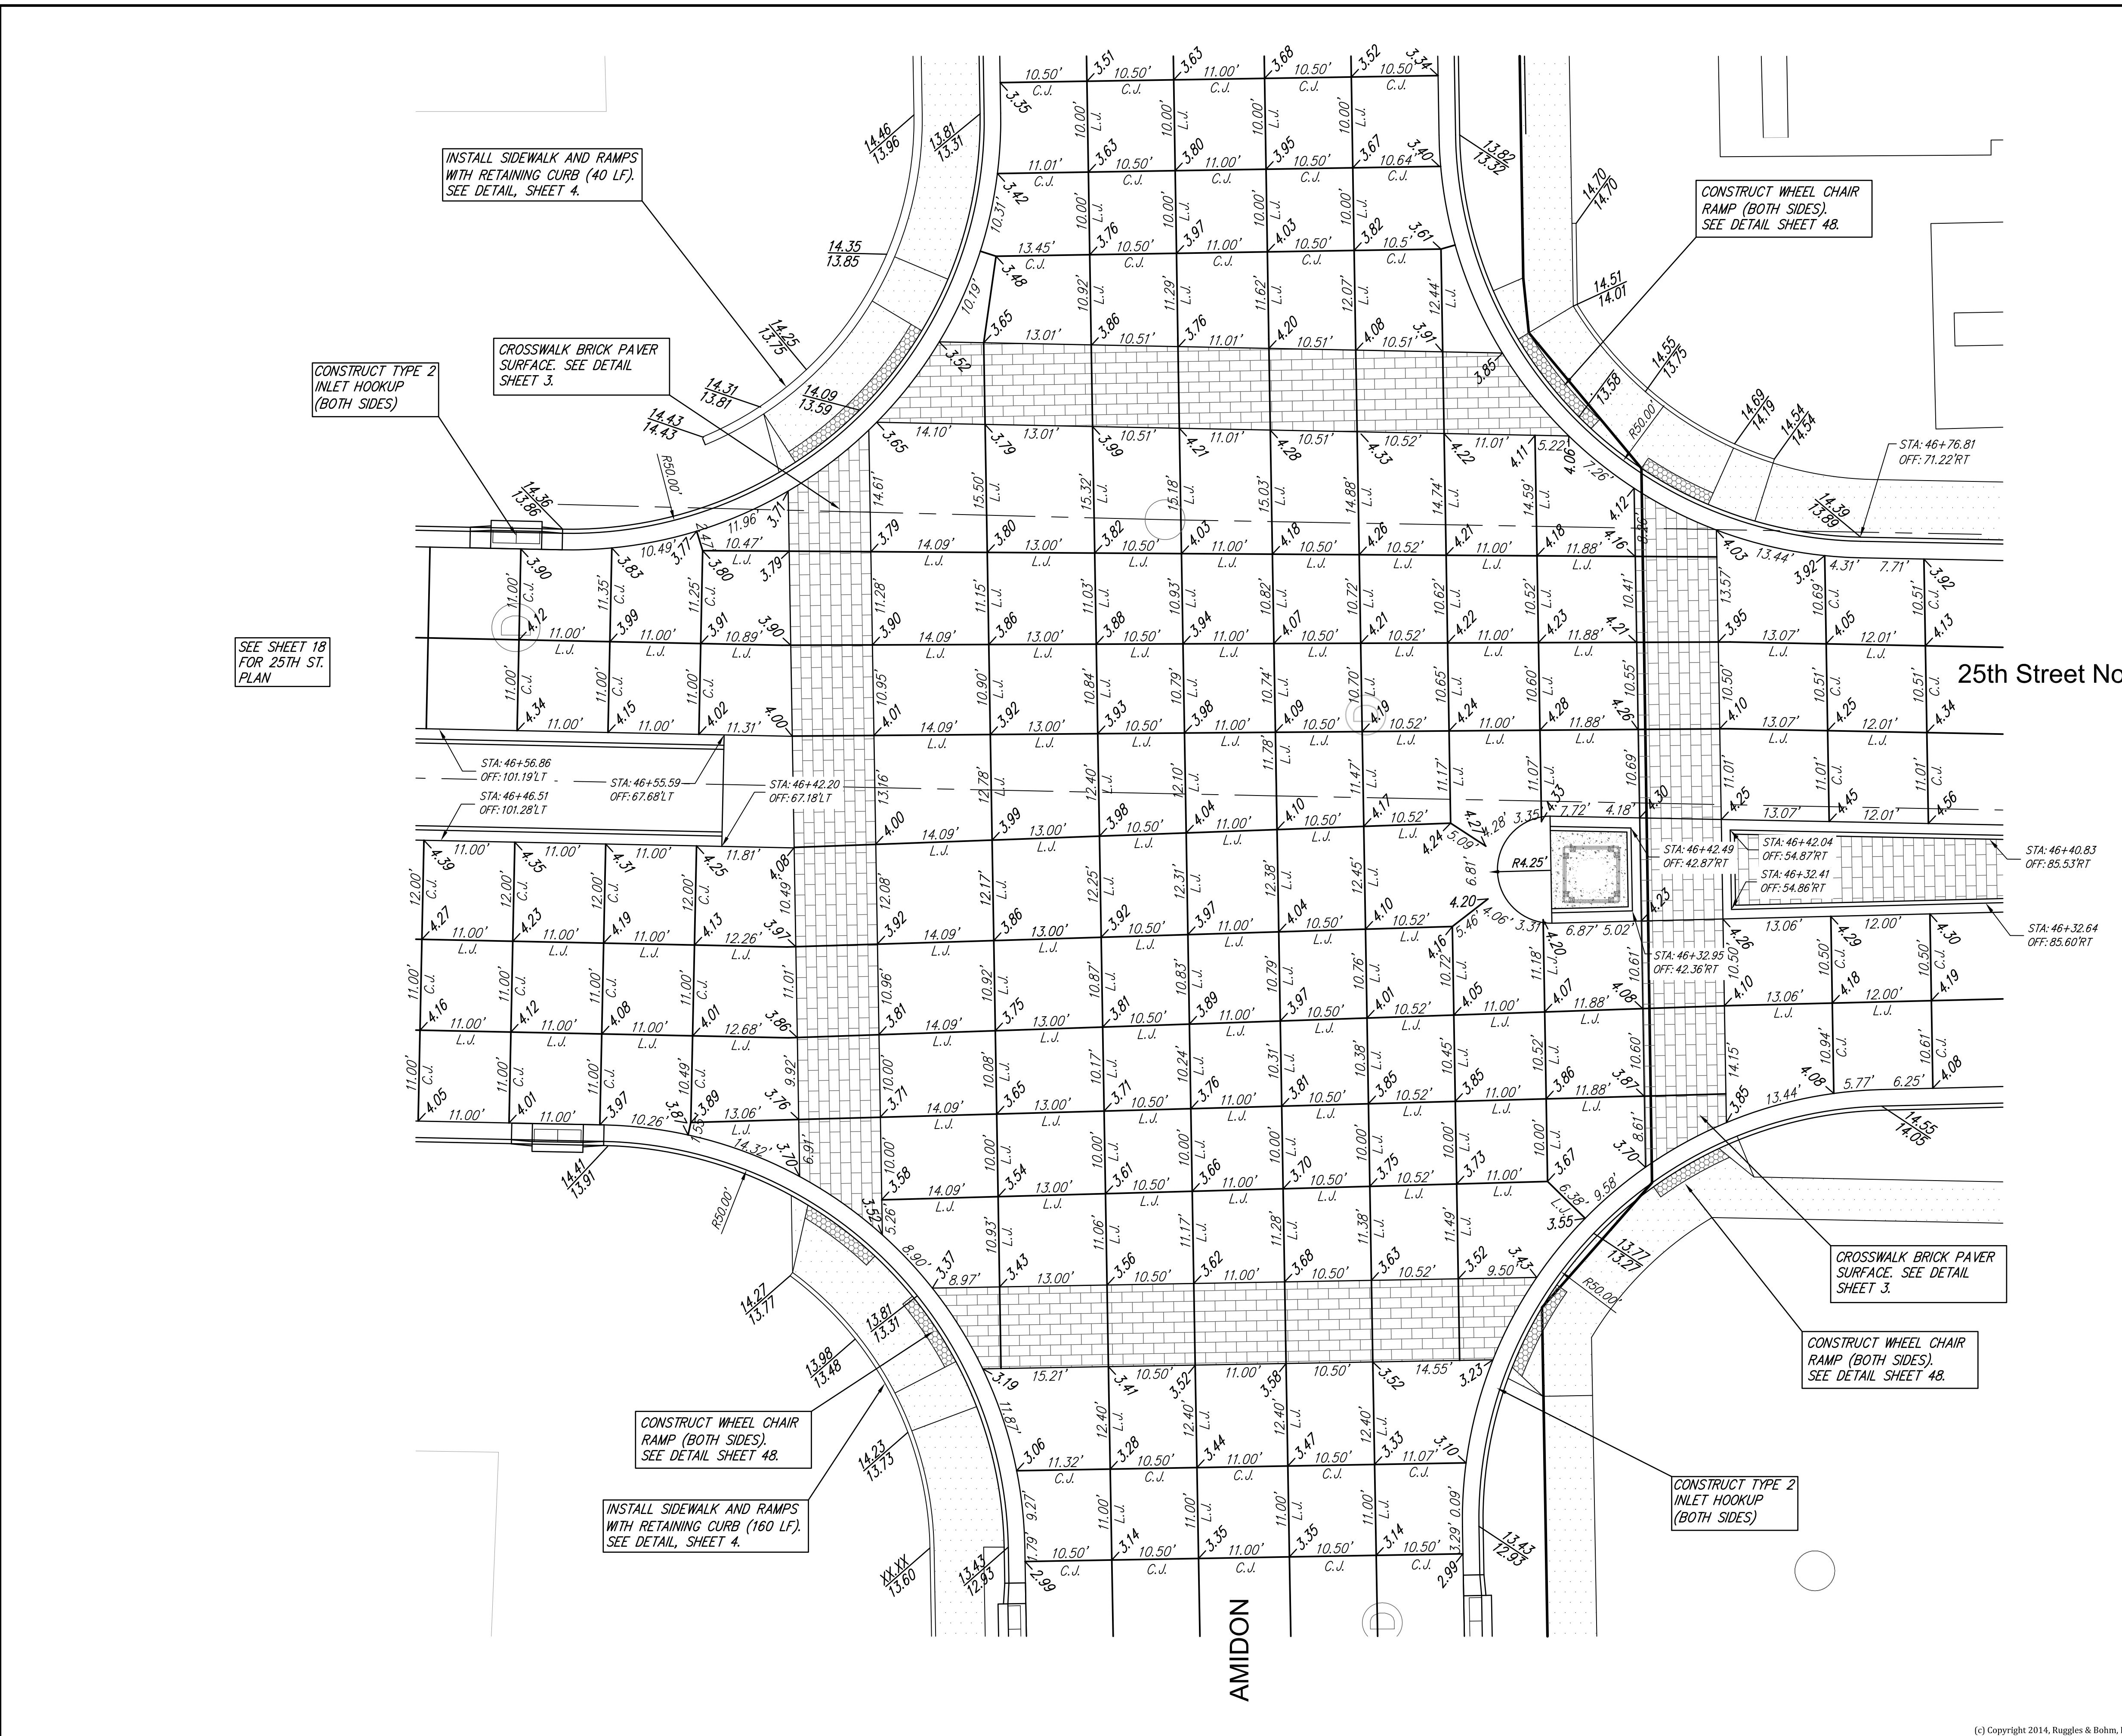


25th Street North

AMIDON

SEE SHEET 18 FOR 25TH ST. PLAN

SEE SHEET 18 FOR 25TH ST. PLAN

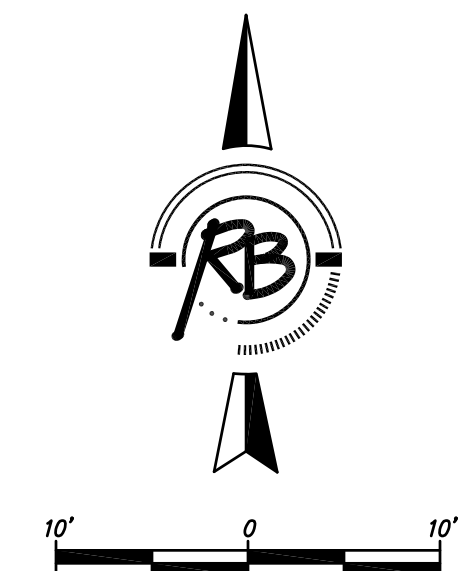

AMIDON - 21ST TO 29TH STREET NORTH INTERSECTION DETAILS - 25th STREET NORTH WICHITA, KANSAS		DATE Oct. 23, 2014
	RUGGLES & BOHM ENGINEERING SURVEYING LANDSCAPE ARCHITECTURE GOVERNMENT	
	PROJECT NUMBER: 472-84914 RB JOB NO.: 3647T DWG. SCALE: 1"=10' DRAWING FILE: ENGINEERING BASE {Intersections-25th}	
		SHEET 22 OF 133

(c) Copyright 2014, Ruggles & Bohm, P.A.