


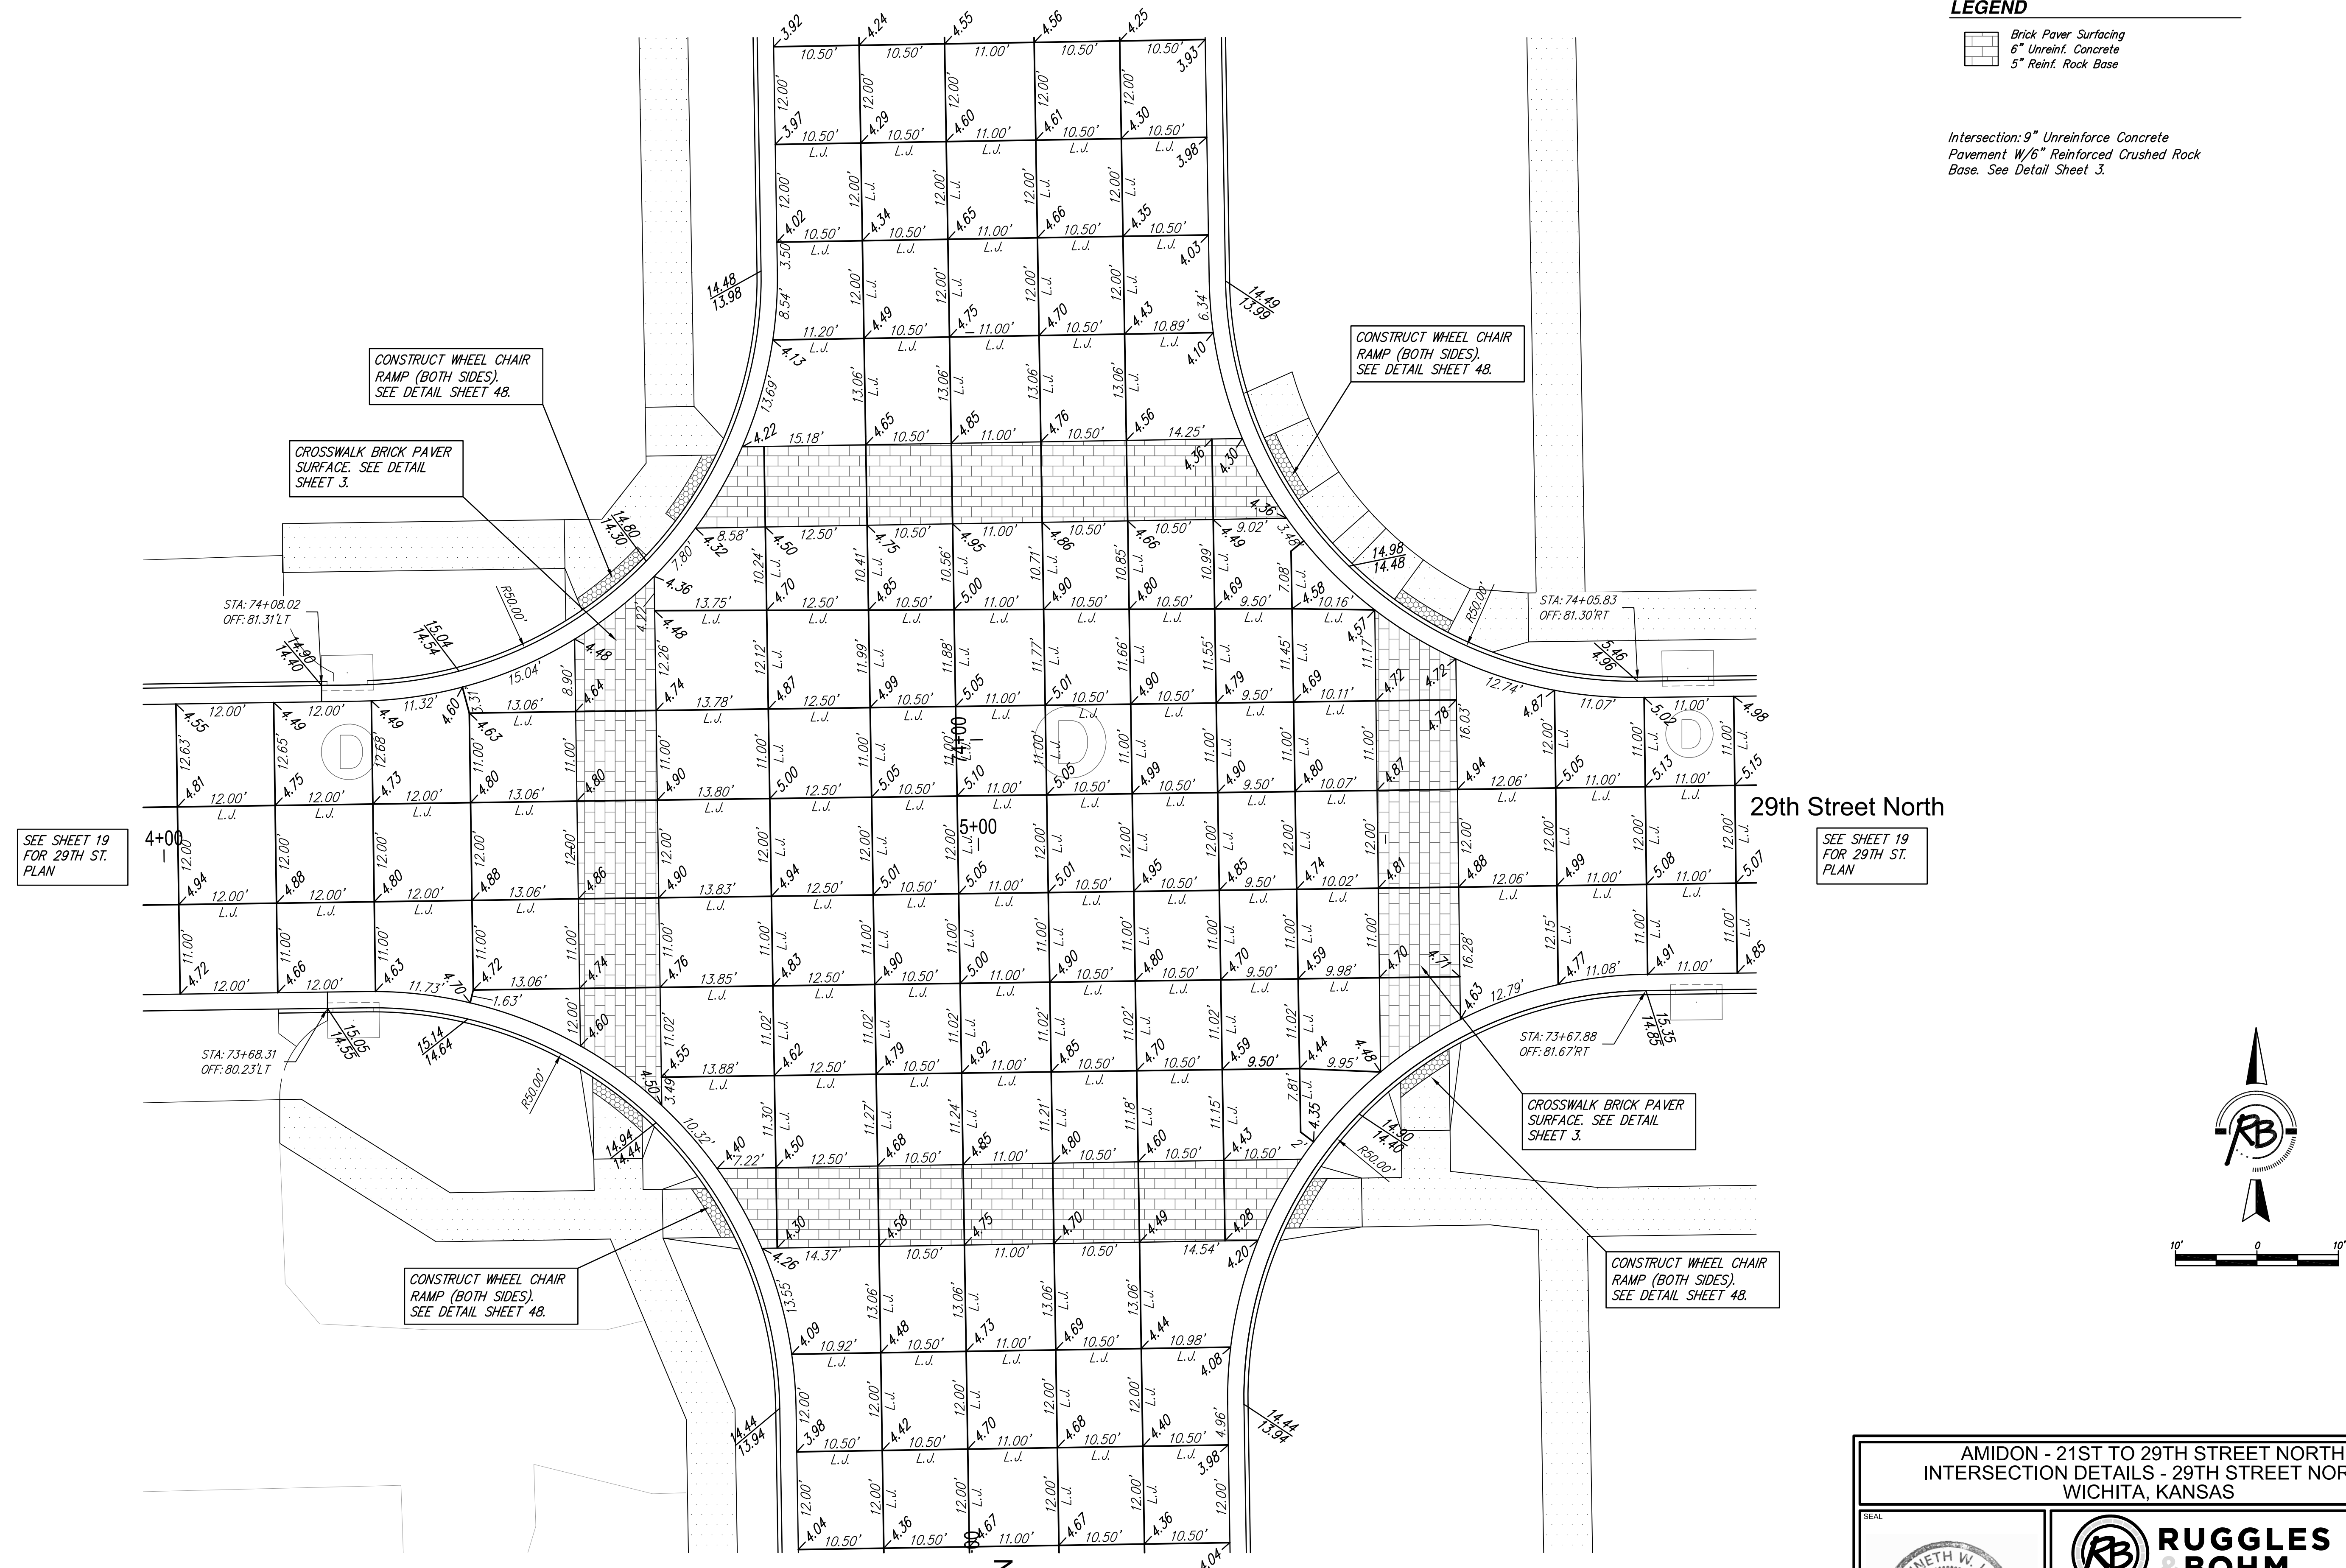


LEGEND

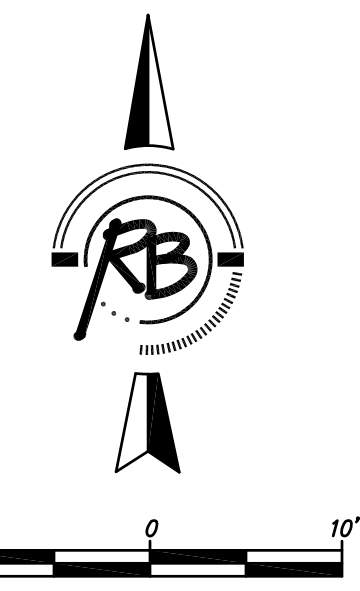
-  Brick Paver Surfing
-  6" Unrein. Concrete
-  5" Rein. Rock Base



Intersection: 9" Unreinforce Concrete Pavement W/6" Reinforced Crushed Rock Base. See Detail Sheet 3.



SEE SHEET 19 FOR 29TH ST. PLAN

SEE SHEET 19 FOR 29TH ST. PLAN



<p>AMIDON - 21ST TO 29TH STREET NORTH INTERSECTION DETAILS - 29TH STREET NORTH WICHITA, KANSAS</p>			
	 <p>RUGGLES & BOHM</p> <p>ENGINEERING SURVEYING LANDSCAPE ARCHITECTURE GOVERNMENT</p> <p>924 NORTH MAIN WICHITA, KANSAS 67203 P (316) 264-8008 F (316) 264-4621 WWW.RBKANSAS.COM</p>	<p>DATE Oct. 23, 2014</p> <p>DESIGN KWL</p> <p>DRAWN NSK</p> <p>REVIEW</p>	<p>PROJECT NUMBER 472-84914</p> <p>RB JOB NO. 36471</p> <p>DWG. SCALE 1"=10'</p> <p>SHEET 23 OF 133</p>
<p>DRAWING FILE: ENGINEERING BASE {Intersections-29th}</p>			