


NOTE: EXISTING PIPE REMOVAL CALLED OUT ON SHEET 37

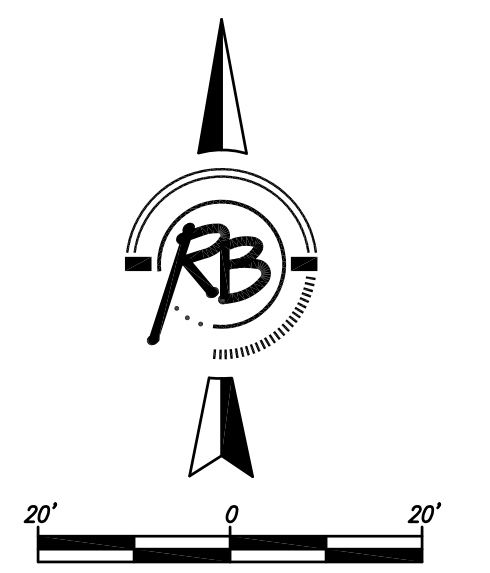

ALL STORM SEWER ON THIS PROJECT UNDER PAVEMENT OR CURB SHALL BE SAND BACKFILLED, JETTED AND VIBRATED.

Station	Line 14	Line 14A	Line 15	Line 15A
1315				
1310				
1305				
1300				
0+00	STA. 0+00.00, SWS LINE 14 TOP ELEV. 1314.65 STA. 0+32.95, SWS LINE 14 TOP ELEV. 1315.05 32.95 L.F. of 18" RCP @ 3.00% 5.37% 1306.00 1310.00 1310.27 1312.04 1311.00	STA. 0+00.00, SWS LINE 14A= STA. 0+00.00, SWS LINE 14 TOP ELEV. 1314.65 STA. 0+09.70, SWS LINE 14A TOP ELEV. 1314.90 9.70 L.F. of 15" RCP @ 2.06% 1306.00 1309.80 1310.00	STA. 0+00.00, SWS LINE 15 TOP ELEV. 1314.95 STA. 0+33.10, SWS LINE 15 TOP ELEV. 1315.30 33.10 L.F. of 24" RCP @ 3.02% 5.56% 1305.85 1310.00 1310.38 1312.22 1311.00	STA. 0+00.00, SWS LINE 15A= STA. 0+00.00, SWS LINE 15 TOP ELEV. 1314.95 STA. 0+09.70, SWS LINE 15A TOP ELEV. 1315.20 9.70 L.F. of 24" RCP @ 2.99% 1305.85 1309.00 1309.29
0+00	0+00	0+00	0+00	0+00
	0+32.95	0+09.70	0+33.10	0+09.70

PROJECT NUMBER: 472-84914
 PROJECT NAME: AMIDON IMPROVEMENTS SWS LINE 14, 14A, 15, 15A, 16, 16A WICHITA, KANSAS
 DESIGNER: KWL
 DRAWN: RA
 REVIEW: ...
 DATE: Oct. 23, 2014
 SHEET: 36 OF 133