


NOTES:

CONTRACTOR TO ADJUST TRAFFIC CONTROL AS NECESSARY TO PROVIDE AT LEAST ONE LANE OF ACCESS TO DRIVEWAYS AND ALLEYS UNLESS OTHERWISE INDICATED IN THE CONSTRUCTION PHASING TABLE.

R4-7 (KEEP RIGHT) SIGNS SHALL BE INSTALLED AT ALL FOUR CORNERS OF THE INTERSECTION BETWEEN THE OPPOSING LANES.

SEQUENTIAL FLASHING ARROW PANEL SHALL BE USED FOR WESTBOUND TRAFFIC IN ALL PHASES.

IN ADDITION TO UTILITY COMPANIES, THE CONTRACTOR SHALL CONTACT ALL OTHER PROPERTY OWNERS AND/OR TENANTS ADJACENT TO THIS PROJECT AT LEAST TEN DAYS PRIOR TO CONSTRUCTION.

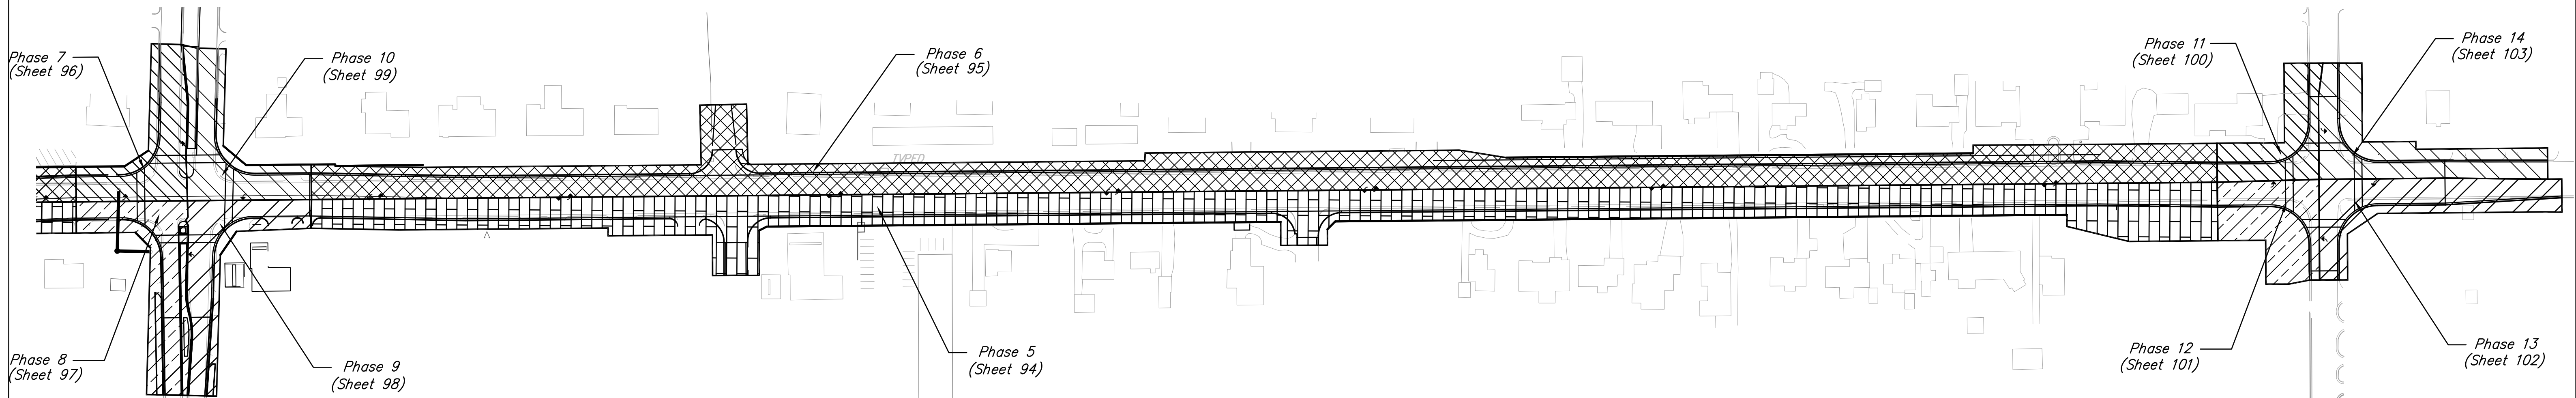

CONSTRUCTION PHASING PROJECT PHASING AMIDON - 21ST TO 29TH PAVING IMPROVEMENTS				
			DATE Oct. 22, 2014	
	ENGINEERING SURVEYING LANDSCAPE ARCHITECTURE GOVERNMENT 924 NORTH MAIN WICHITA, KANSAS 67208 P (316) 264-8008 F (316) 264-4621 WWW.RBKANSAS.COM		DESIGN KWL	
	PROJECT NUMBER 472-84914	RB JOB NO. 36471	DWG. SCALE 100	DRAWN NK/DGZ
	DRAWING FILE Construction Phasing [Phasing]			REVIEW SHEET 89 OF 133