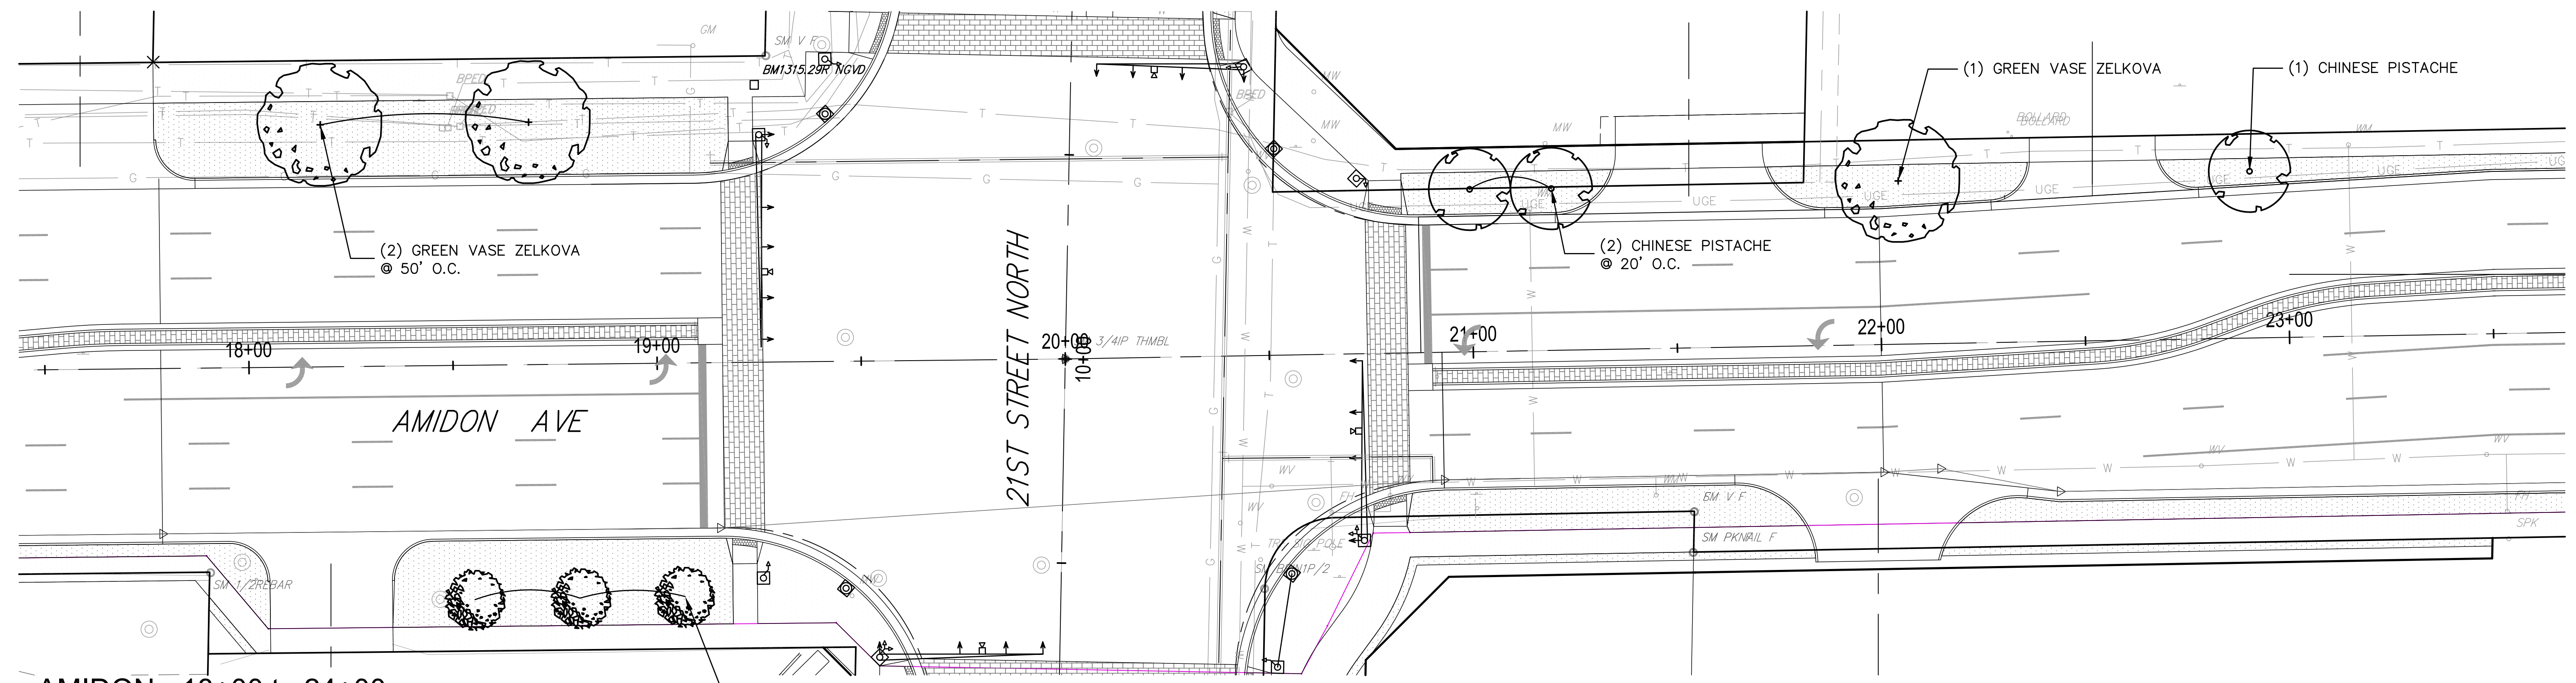



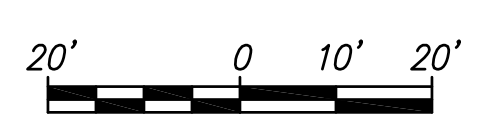
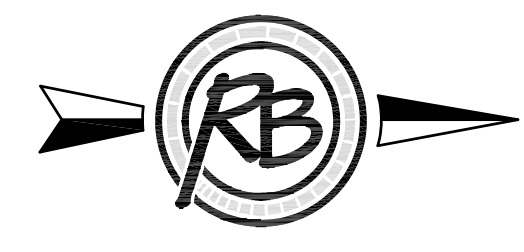
AMIDON - 12+00 to 18+00



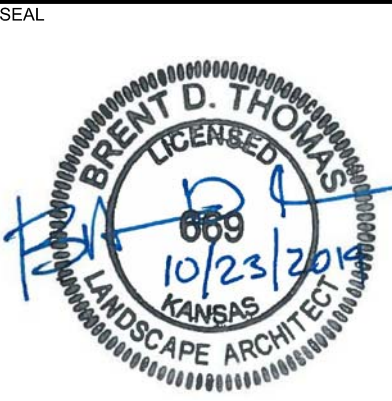

AMIDON - 18+00 to 24+00

**LEGEND**

 BERMUDA OR FESCUE SOD  
Per Notes on Sheet 112 and  
City of Wichita Specifications Section 900



(c) Copyright 2014, Ruggles & Bohm, P.A.

<b>AMIDON - 21ST TO 29TH LANDSCAPE IMPROVEMENTS</b> AMIDON - 12+00 to 24+00 WICHITA, KANSAS			
			DATE October, 2014
			DESIGN DK
			DRAWN DK
			REVIEW BDT
PROJECT NUMBER 472-84914	RB JOB NO. 3647T	DWG. SCALE 1"=20'-0"	SHEET 104
DRAWING FILE LANDSCAPE BASE {Amidon 1}			OF 133